
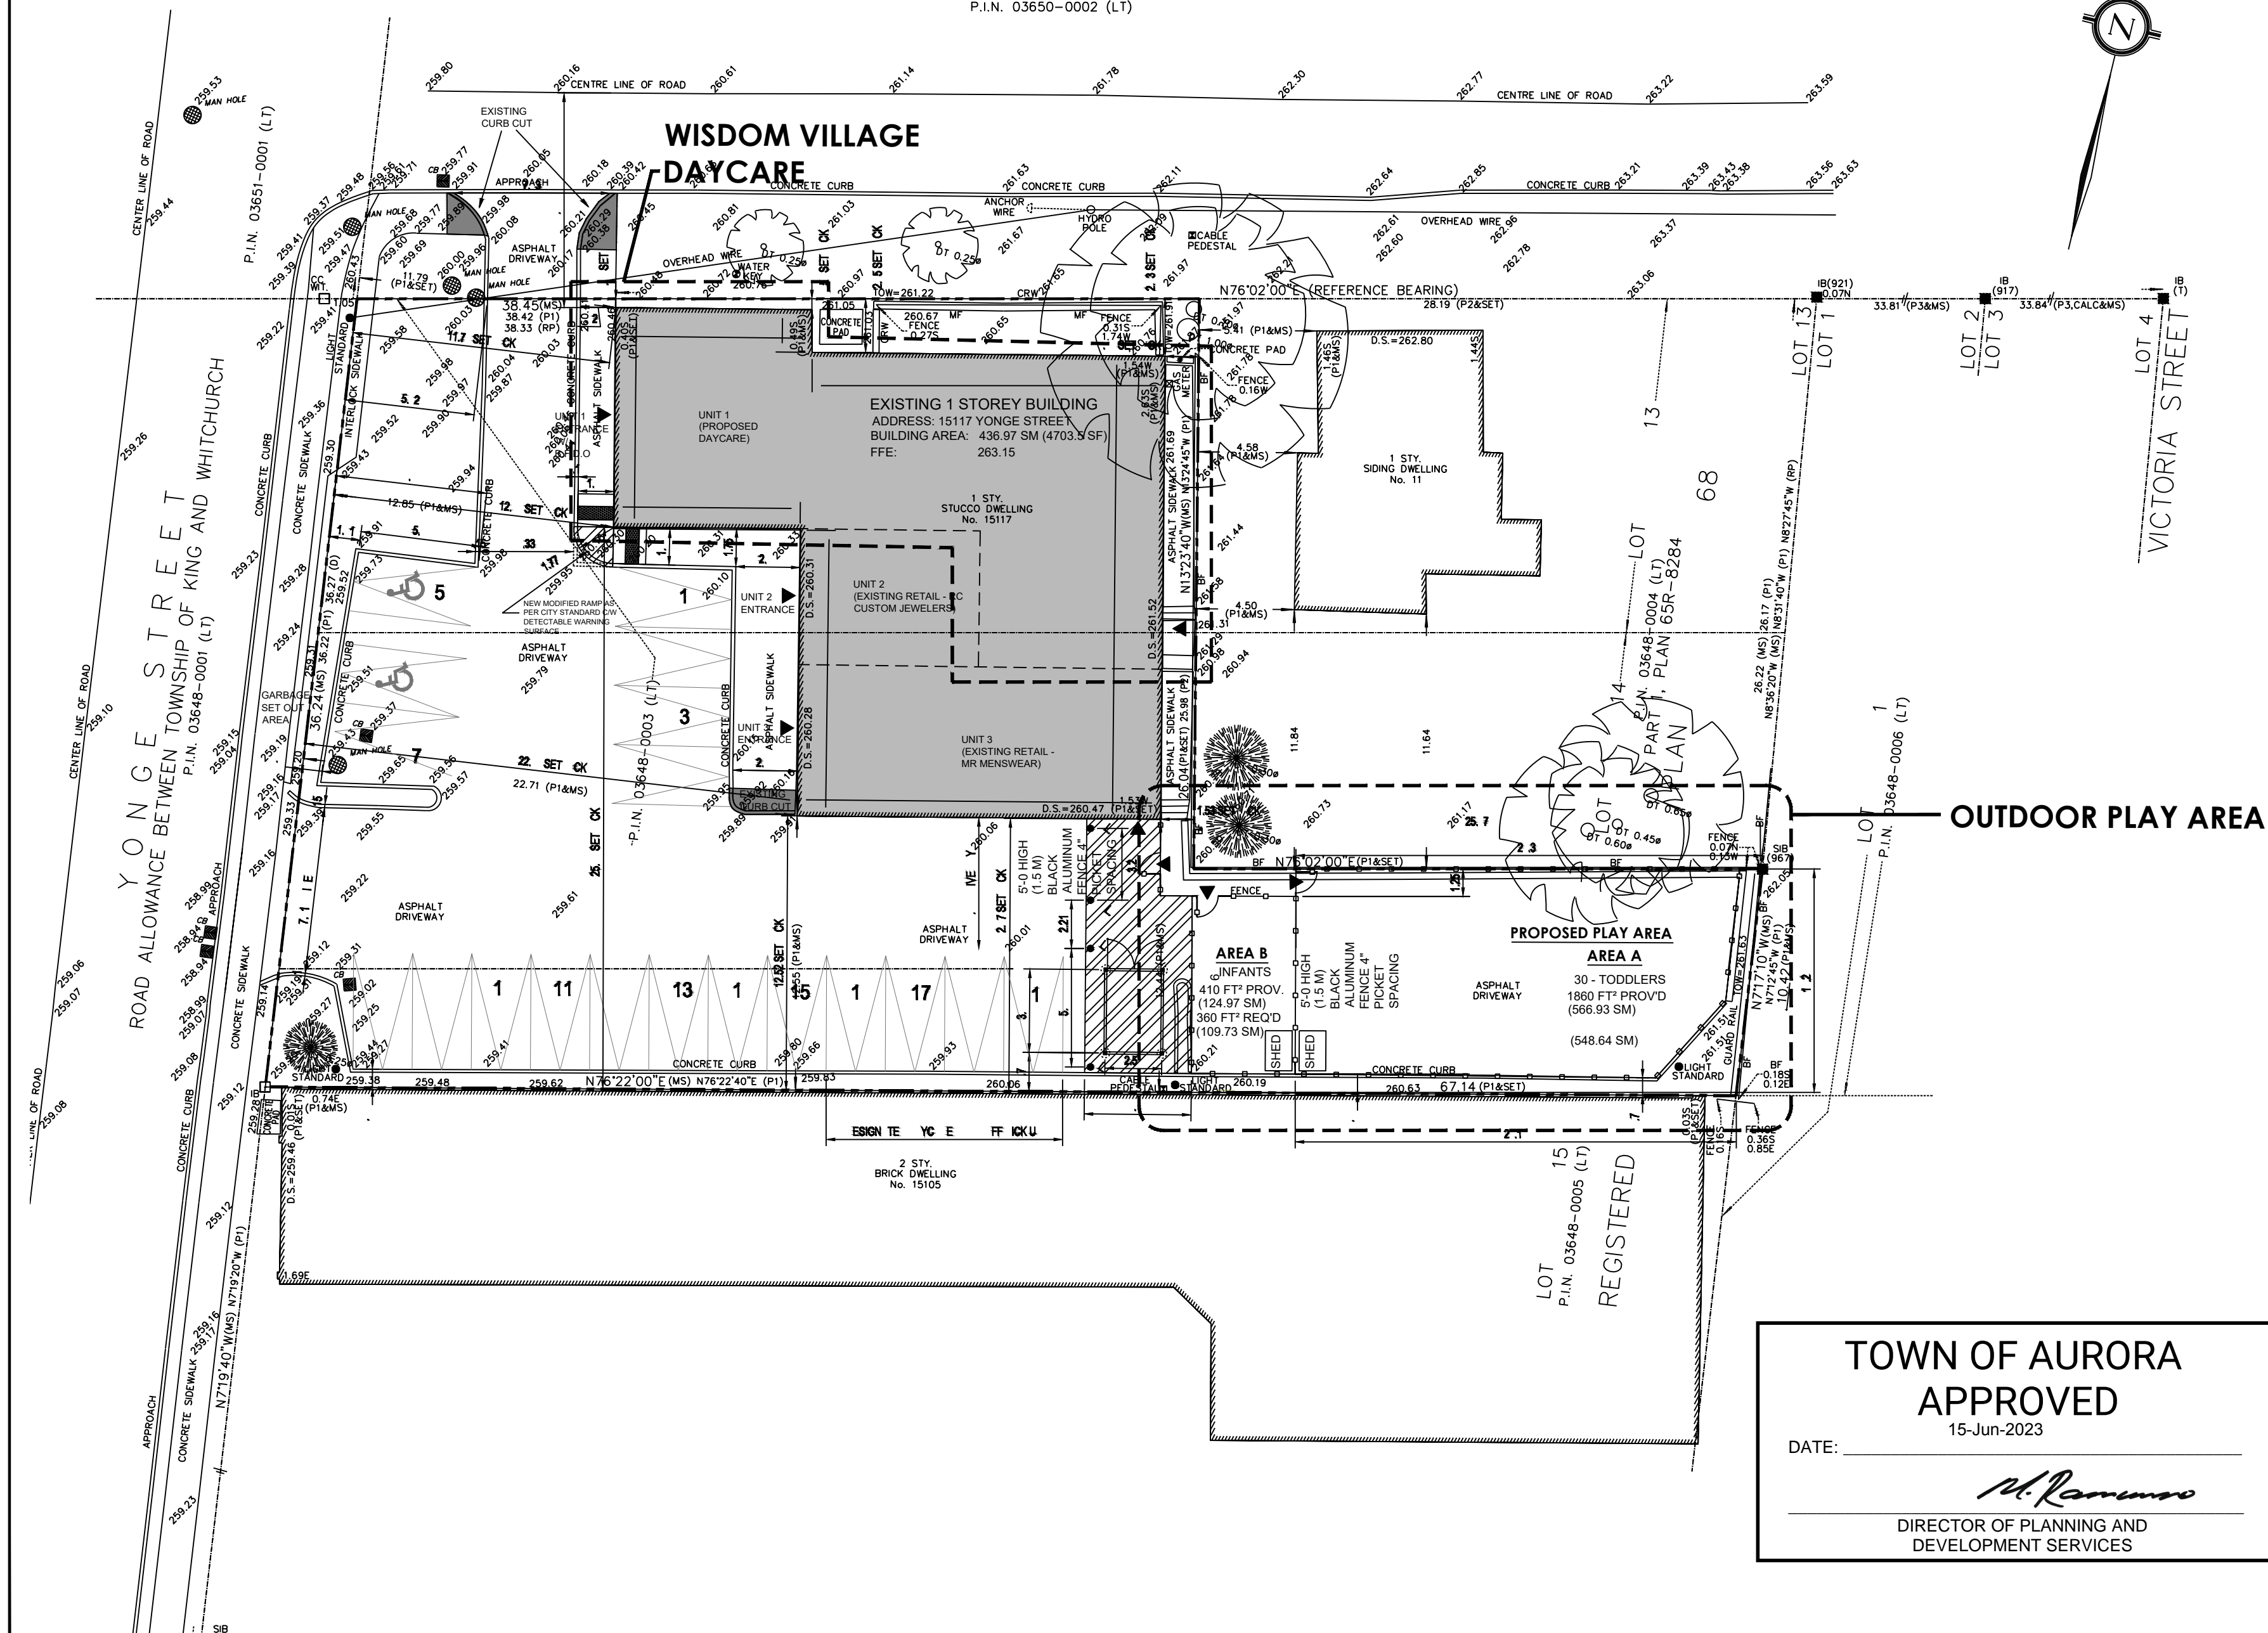


WISDOM VILLAGE DAYCARE

15117 YONGE ST. AURORA, ON

CHURCH STREET
(BY REGISTERED PLAN 68)
P.I.N. 03650-0002 (LT)

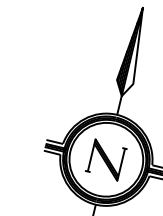

FOR CITY USE:

ISSUED FOR M.O.E.

ALL DRAWINGS ARE THE PROPERTY OF THE DESIGNER AND THEY ARE NOT TO BE REPRODUCED IN WHOLE OR IN PART WITHOUT WRITTEN CONSENT FROM THE DESIGNER.
CONTRACTOR TO CHECK AND VERIFY ALL DIMENSIONS BEFORE COMMENCING WORK AND TO REPORT ANY DISCREPANCIES TO THE DESIGNER.
DRAWINGS NOT TO BE SCALED AND REPRODUCED.
ALL CONSTRUCTION TO BE ACCORDING TO BEST COMMON PRACTICE AND CONFORM TO THE ONTARIO BUILDING CODE.

DESIGNER: NADIA KHALIL

NK INTERIOR DESIGN
7191 YONGE ST.
MARKHAM, ON
CELL: 416-904-9871

CONTRACTOR:

GTA GENERAL CONTRACTORS
499 EDGELEY BLVD.
CONCORD, ON
OFFICE: 447-341-1030

TECHONARCH
2350 MATHESON BLVD. E. UNIT 214
MISSISSAUGA, ON L4W 4Z1

TOWN OF AURORA APPROVED
15-Jun-2023
DATE: _____

DIRECTOR OF PLANNING AND DEVELOPMENT SERVICES

PROJECT: **WISDOM VILLAGE SCHOOL**
15117 YONGE ST. AURORA ON L4G 1M3

DRAWING
SITE PLAN

DRAWN BY: NK PROJECT NO: **2140**

PLOT DATE: JUNE 03, 2023 DWG. NO. **G01**

SCALE: AS NOTED