



**NOTICE OF PUBLIC HEARING
MINOR VARIANCE**

Pursuant to Section 45(5) of *The Planning Act*

FILE NUMBER: MV-2021-20

APPLICANT: Dumitriu

PROPERTY: 5 Child Drive
PLAN 514 LOT 296

RELATED APPLICATIONS: SPR-2021-04

ZONING: R3-SN(497) (*Detached Third Density Residential Exception Zone*)

PURPOSE: A Minor Variance Application has been submitted to facilitate a first and second storey addition.

BY-LAW REQUIREMENT:

- 1) Section 24.497.3.2 of the Zoning By-law requires a minimum interior side yard setback of 1.5 metres;
- 2) Section 24.497.3.2 of the Zoning By-law requires a minimum interior side yard setback of 3.0 metres beyond the main rear wall of the adjacent dwelling; and
- 3) Section 24.497.3.2 of the Zoning By-law requires a minimum interior side yard setback of 3.0 metres beyond the main rear wall of the adjacent dwelling.

PROPOSAL:

- a) The applicant is proposing a first and second storey addition, which is 1.2 metres to the interior side property line;
- b) The applicant is proposing a first and second storey addition, which is 1.5 metres to the interior side property line; and
- c) The applicant is proposing a second storey addition, which is 2.4 metres to the interior side property line.

A Location Map and Site Plan illustrating the request are attached. This Application will be heard by the Committee of Adjustment on the Date and Time shown below.

DATE:	January 13, 2022
TIME:	7:00 p.m.
LOCATION:	Electronic Meeting (Please visit https://www.youtube.com/user/Townofaurora2012 for live stream of the meeting)

NOTE: As a result of COVID-19, Town Hall and other Town facilities have been CLOSED to the public. During this time, Committee of Adjustment meetings will be held electronically and may be viewed via live stream. Please visit the Town’s website for further details.

You may express your views about this Application, for consideration by the Committee, in the following ways:

- i) **Participate in the electronic meeting as a live delegate.** Please send a delegation request to the Secretary–Treasurer, Brashanthe Manoharan, at BManoharan@aurora.ca **no later than 4:30pm on January 11, 2022.** Once the request has been received, instructions will be provided on how to make your delegation during the electronic meeting.

The Delegation Request form is located on the Town website: <https://www.aurora.ca/en/business-and-development/resources/development-planning/Committee-of-Adjustment/Delegation-Request-Form--Fillable.pdf>

- ii) **Provide written comments.** Please email your comments to the Secretary – Treasurer, Brashanthe Manoharan, at BManoharan@aurora.ca **no later than 12:00pm (noon) on January 13, 2022.** Alternatively, comments may be mailed to Town Hall at the address below. Please note, mailed comments must be received by the Town prior to the meeting in order to be considered by the Committee.

Town of Aurora
100 John West Way, Box 1000
Aurora, ON L4G 6J1

If you wish to be notified of the Decision with respect to this Application, you must complete the enclosed “Request for Decision” form. The form can also be found at <https://www.aurora.ca/en/business-and-development/resources/development-planning/Committee-of-Adjustment/Request-for-Decision--Fillable.pdf>. This form is to be emailed to BManoharan@aurora.ca **no later than 4:30pm on January 14, 2022.**

If you receive this notice as an owner of land containing seven or more residential units, please post this notice in a location that is visible to all property residents.

Should you have any questions regarding this application, please contact Brashanthe Manoharan at BManoharan@aurora.ca or at **905-727-3123 Ext. 4223**.

Personal Information Collection Notice

Your personal information and your comments are collected under the legal authority of the *Planning Act, R.S.O. 1990, Chapter c.P.13*, as amended. Your comments in respect to this Application will become part of the decision making process of the Application as noted on this form. Pursuant to Section 27 of the *Municipal Freedom of Information and Protection of Privacy Act, R.S.O. 1990, c. M.56*, as amended, (*the "Act"*) public feedback to planning proposals is considered to be a public record and may be disclosed to any individual upon request in accordance with *the Act*. Questions about this collection should be directed to the Town Clerk, Town of Aurora, 100 John West Way, Box 1000, Aurora ON L4G 6J1 905-727-3123.

DATED THIS 23RD DAY OF DECEMBER 2021



Brashanthe Manoharan
Secretary-Treasurer
Committee of Adjustment

ATTACHMENTS

- Attachment 1 – Location Map
- Attachment 2 – Site Plan
- Attachment 3 – Request for Decision

Agenda packages will be available prior to the Hearing at:

<https://www.aurora.ca/agendas>





LOCATION MAP


5 CHILD DRIVE
FILE: MV-2021-20



SUBJECT LANDS

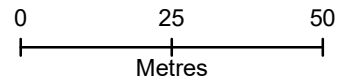


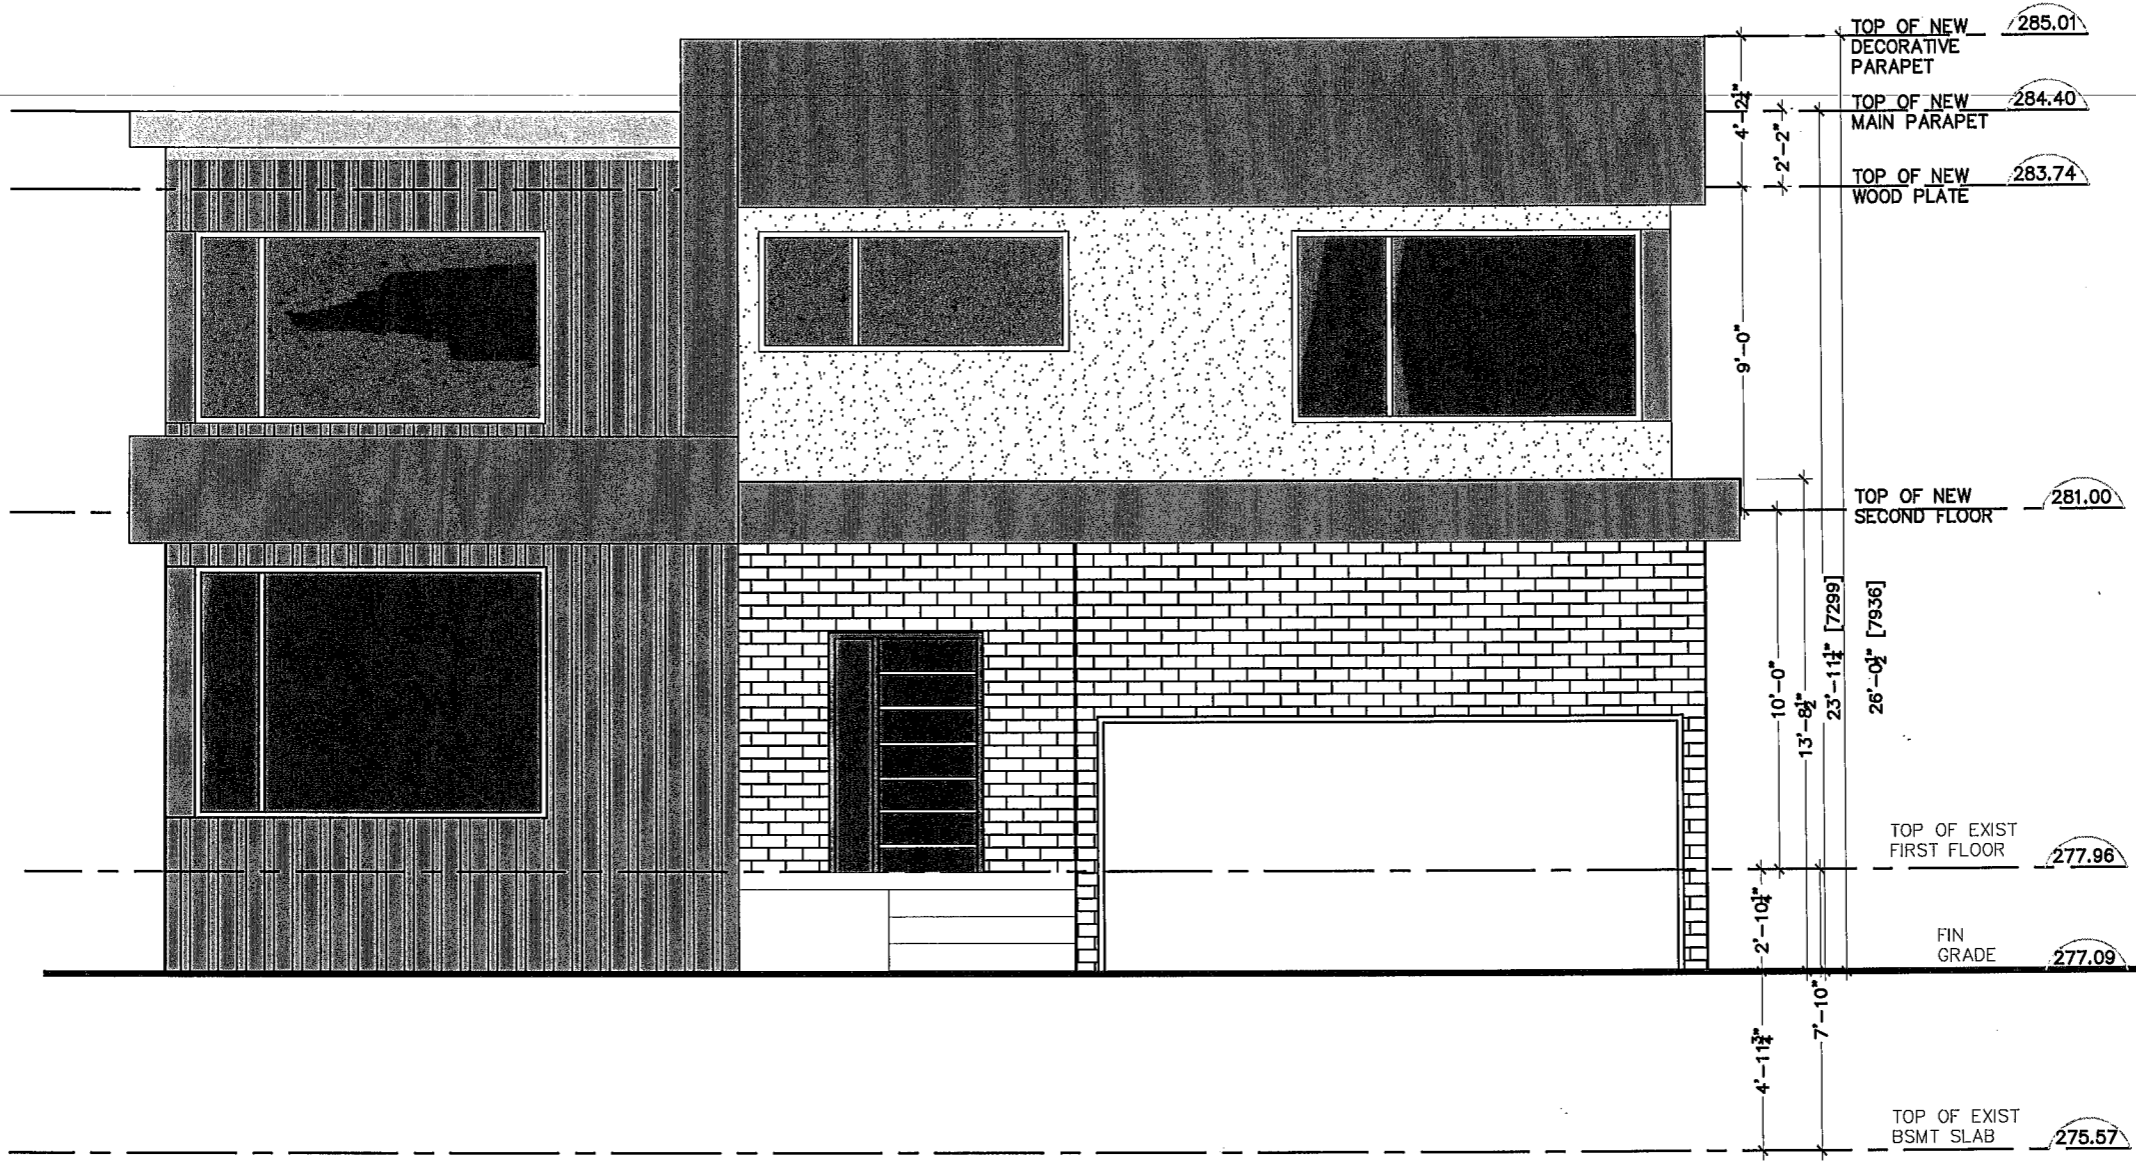

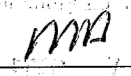
 M.A.
 PLANNING AND DEVELOPMENT SERVICES
 Building Division

LOCATION	PROJECT	5 CHILD DR. AURORA, ONTARIO
	DRAWING TITLE	FRONT ELEVATION
DATE	APPROVED BY	
	DRAWN BY	
SCALE	3/16"=1'-0"	
DRAWING NO:	A6	


All Contractors and sub-contractors shall check and verify all dimensions of the job site and report any discrepancies to the OWNER before commencing work. All drawings not to be scaled. All steel members, windows, millwork to be site measured Contractor/sub contractor to adhere to all requirements of the Ontario Building Code, latest edition, and to all By-Laws of the Municipality

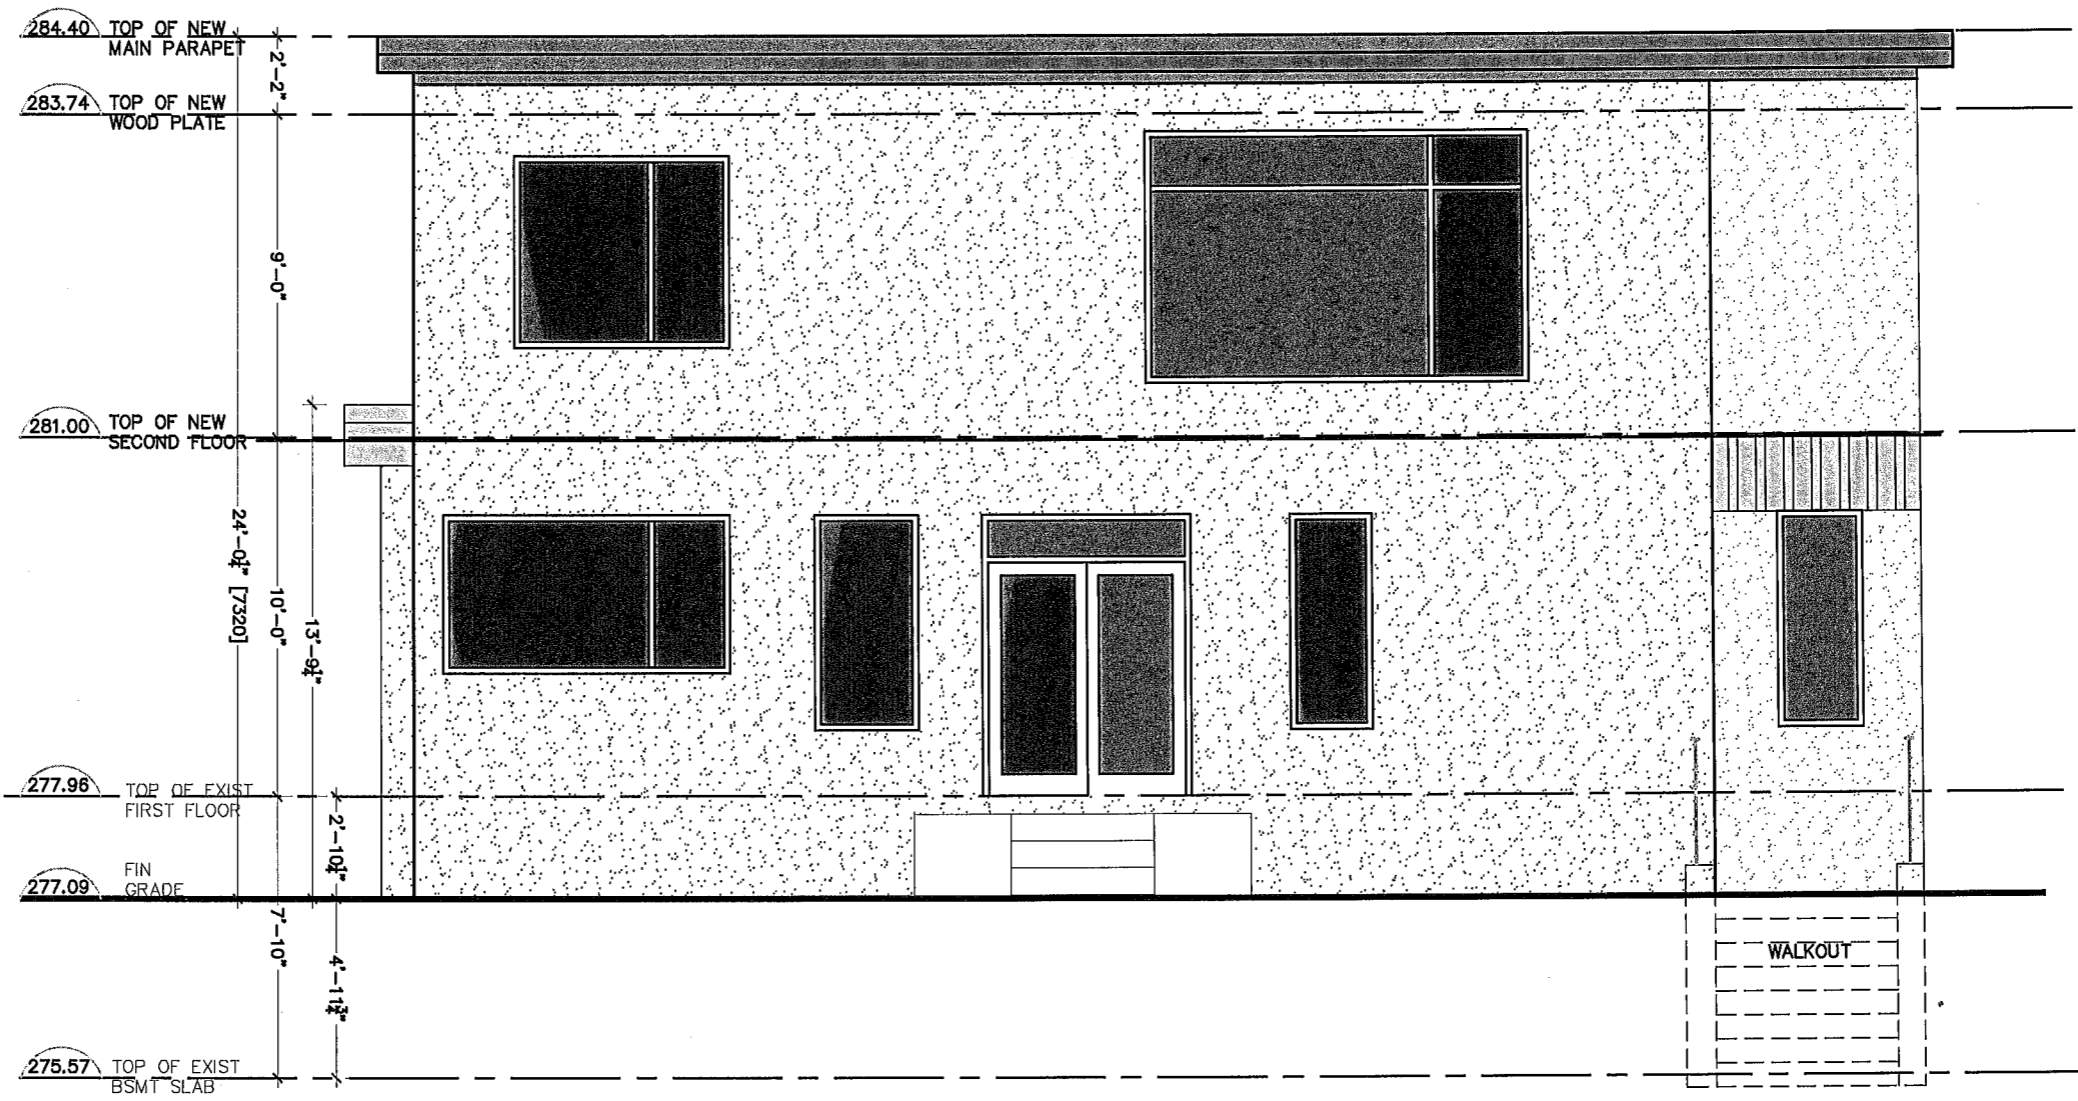

1005-7-2021
 MRP
 PLANNING AND DEVELOPMENT SERVICES
 Building Division

All Contractors and sub-contractors shall check and verify all dimensions of the job site and report any discrepancies to the OWNER before commencing work. All drawings not to be scaled. All steel members, windows, millwork to be site measured Contractor/sub contractor to adhere to all requirements of the Ontario Building Code, latest edition, and to all By-Laws of the Municipality

LOCATION	PROJECT	5 CHILD DR.	DATE	APRIL 2021	SCALE	3/16"=1'-0"
	DRAWING TITLE	AURORA, ONTARIO	DRAWN BY		DRAWING NO.	A7
			APPROVED BY			

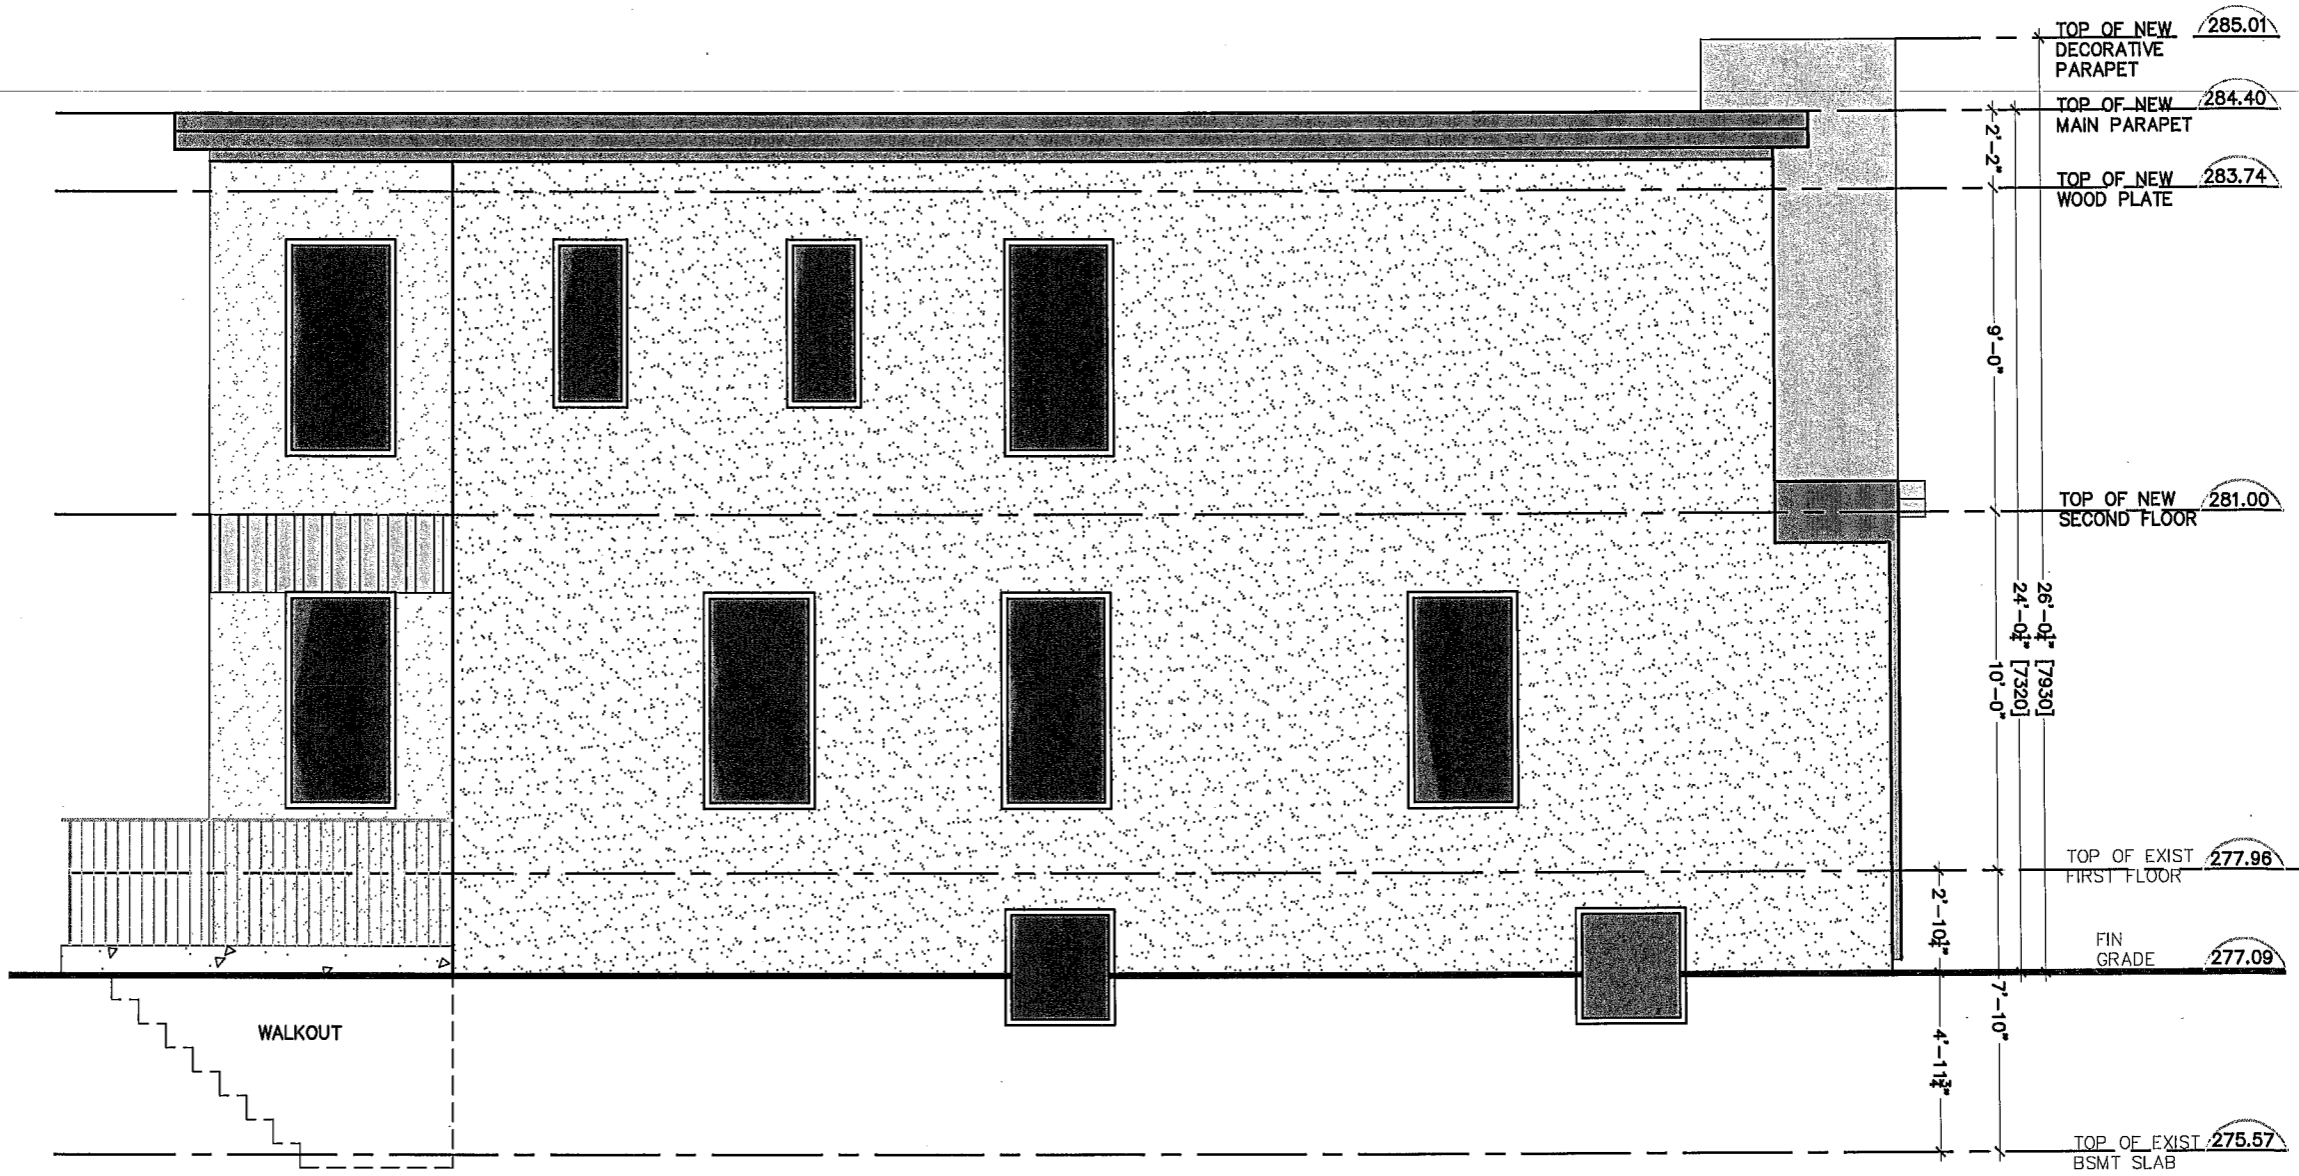

PREPARED BY
MD
 DATE: 4-1-2021
 PLANNING AND DEVELOPMENT SERVICES
 Building Division

LOCATION

PROJECT 5 CHILDR DR.
AURORA, ONTARIO

DRAWING TITLE SIDE ELEVATION

DATE APRIL 2021

SCALE 3/16"=1'-0"


DRAWN BY

DRAWING NO:

APPROVED BY

A8

All Contractors and sub-contractors shall check and verify all dimensions of the job site and report any discrepancies to the OWNER before commencing work. All drawings not to be Scaled. All steel members, windows, millwork to be site measured Contractor/sub contractor to adhere to all requirements of the Ontario Building Code, latest edition, and to all By-Laws of the Municipality

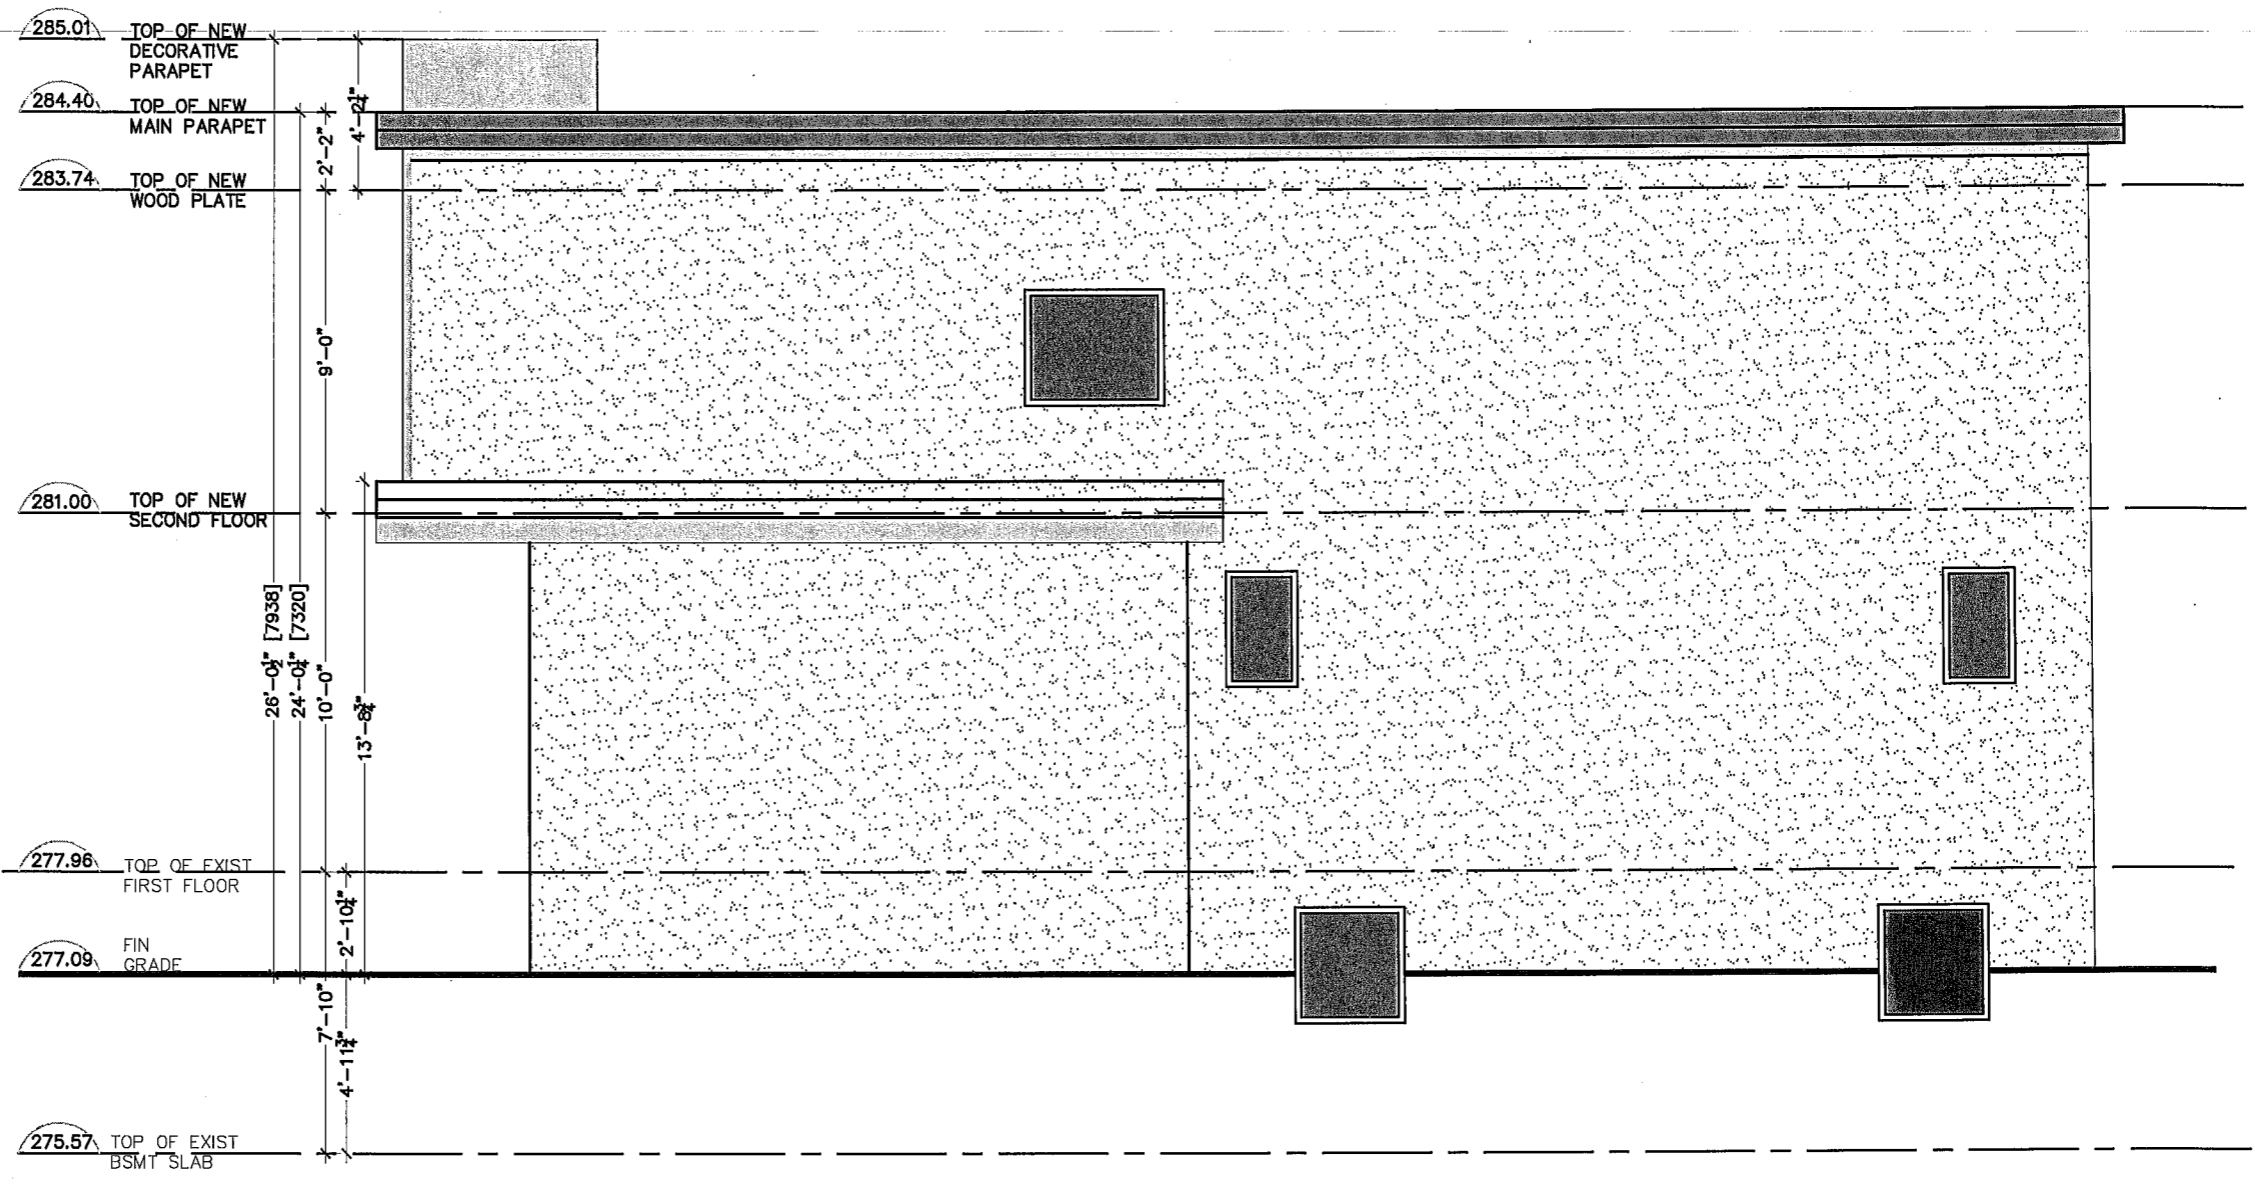

Primary Control No. 11
 MR
 10/11/2021
 DEVELOPMENT SERVICES
 Building Division

LOCATION	PROJECT	5 CHILD DR. AURORA, ONTARIO
	DRAWING TITLE	SIDE ELEVATION
DATE	APRIL 2021	SCALE
	APPROVED BY	3/16"=1'-0"
DRAWN BY		DRAWING NO.
		A9

All Contractors and sub-contractors shall check and verify all dimensions of the job site and report any discrepancies to the OWNER before commencing work. All drawings not to be scaled. All steel members, windows, millwork to be site measured Contractor/sub contractor to adhere to all requirements of the Ontario Building Code, latest edition, and to all By-Laws of the Municipality.



TOWN OF AURORA COMMITTEE OF ADJUSTMENT REQUEST FOR DECISION

Meeting Date: _____ Agenda Item Number: _____

Application Name: _____

File Number(s): _____

IMPORTANT NOTICE

You must complete this form and submit it to the Secretary-Treasurer to ensure your name and address are accurately noted for future notification.

This meeting is your opportunity to voice any opinions or comments you may have regarding an Application for approval of a Minor Variance/Permission or Consent. Under the *Planning Act*, for a Minor Variance and Permission, Section 45(10) states that the Secretary-Treasurer shall send one copy of the decision, to each person or public body who appeared in person or by counsel at the hearing AND who filed with the Secretary-Treasurer a written request for Notice of the Decision. For Consent, Section 53(17) states that if the Committee gives or refuses to give provisional Consent, the Committee shall ensure written Notice of the Decision is given to each person or public body that made a written request to be notified of decision or conditions.

NOTE: Due to COVID-19, all Request for Decisions shall be emailed to Brashanthe Manoharan, Secretary-Treasurer, at bmanoharan@aurora.ca.

Please print clearly and provide information requested below.

Name: _____
(MR./MRS./MS) (First) (Last)

Address: _____

Municipality: _____ Postal Code: _____
(Must Be Provided)

Telephone: Residence _____ E-Mail: _____
Business _____ E-Mail: _____

Notice of Decision and/or future consideration of this Committee of Adjustment Application will be provided by E-Mail.

NOTE: Notice of this meeting was given by mail to all owners within 120 metres (400 feet) of the subject lands

Personal information on this form is collected under the legal authority of the *municipal act*, R.S.O.1990, and C.M.45, as amended. This information will be used for the purposes of sending correspondence relating to matters before council. The information is collected and maintained for the purpose of creating a record that is available to the general public pursuant to section 27 of the *municipal freedom of information and protection of privacy act*, R.S.O. 1990, C.M.56, as amended. Questions about this collection should be directed to the town clerk, town of aurora, 100 john west way, box 1000, aurora, Ontario, l4g 6j1, telephone: 905-727-3123 ext. 4771