

**NOTICE OF PUBLIC HEARING
MINOR VARIANCE**

Pursuant to Section 45(5) of *The Planning Act*

FILE NUMBER: MV-2020-07

APPLICANT: Dewilde

PROPERTY: 26 Cousins Drive
Plan 346 Lot 23

**RELATED
APPLICATIONS:** n/a

ZONING: R3-SN (497) – Detached Third Density Residential Stable
Neighbourhood Exception Zone

PURPOSE: A Minor Variance Application has been submitted to facilitate the development of a detached garage and for a driveway widening.

**BY-LAW
REQUIREMENT:**

- 1) Section 5.6.1a (ii) of the Zoning By-law permits a maximum driveway width of 6.0 metres if the lot frontage is greater than or equal to 9.0 metres and less than 18.0 metres; and
- 2) Section 24.497.8 of the Zoning By-law permits a maximum gross floor area of 40 square metres for any accessory detached structure.

PROPOSAL:

- a) The applicant is proposing a driveway width of 7.32 metres; and
- b) The applicant is proposing a detached garage with a gross floor area of 58 square metres.

A Location Map and Site Plan illustrating the request are attached. This Application will be heard by the Committee of Adjustment on the Date and Time shown below.

DATE: June 18, 2020
TIME: 7:00 p.m.
LOCATION: Electronic Meeting
(Please visit <https://www.youtube.com/user/Townofaurora2012>
for live stream of the meeting)

NOTE: As a result of COVID-19, Town Hall and other Town facilities have been CLOSED to the public. During this time, Committee of Adjustment meetings will be held electronically and may be viewed via live stream. Please visit the Town’s website for further details.

You may express your views about this Application, for consideration by the Committee, in the following ways:

- i) **Participate in the electronic meeting as a live delegate.** Please send a delegation request to the Secretary–Treasurer, Brashanthe Manoharan, at BManoharan@aurora.ca **no later than 4:30pm on June 16, 2020.** Once the request has been received, instructions will be provided on how to make your delegation during the electronic meeting.

The Delegation Request form is located on the Town website: <https://www.aurora.ca/en/business-and-development/resources/development-planning/Committee-of-Adjustment/Delegation-Request-Form---Fillable.pdf>

- ii) **Provide written comments.** Please email your comments to the Secretary – Treasurer, Brashanthe Manoharan, at BManoharan@aurora.ca **no later than 12:00pm (noon) on June 18, 2020.** Alternatively, comments may be mailed to Town Hall at the address below. Please note, mailed comments must be received by the Town prior to the meeting in order to be considered by the Committee.

*Town of Aurora
100 John West Way, Box 1000
Aurora, ON L4G 6J1*

If you wish to be notified of the Decision with respect to this Application, you must complete the enclosed “Request for Decision” form. The form can also be found at <https://www.aurora.ca/en/business-and-development/resources/development-planning/Committee-of-Adjustment/Request-for-Decision---Fillable.pdf>. This form is to be emailed to BManoharan@aurora.ca **no later than 4:30pm on June 19, 2020.**

If you receive this notice as an owner of land containing seven or more residential units, please post this notice in a location that is visible to all property residents.

Should you have any questions regarding this application, please contact Brashanthe Manoharan at BManoharan@aurora.ca or at **905-727-3123 Ext. 4223.**

Personal Information Collection Notice

Your personal information and your comments are collected under the legal authority of the *Planning Act, R.S.O. 1990*, Chapter c.P.13, as amended. Your comments in respect to this Application will become part of the decision making process of the Application as noted on this form. Pursuant to Section 27 of the

Municipal Freedom of Information and Protection of Privacy Act, R.S.O. 1990, c. M.56, as amended, (the "Act") public feedback to planning proposals is considered to be a public record and may be disclosed to any individual upon request in accordance with *the Act*. Questions about this collection should be directed to the Town Clerk, Town of Aurora, 100 John West Way, Box 1000, Aurora ON L4G 6J1 905-727-3123.

DATED THIS 2ND DAY OF JUNE 2020




Brashanthe Manoharan
Secretary-Treasurer
Committee of Adjustment

ATTACHMENTS

Attachment 1 – Location Map
Attachment 2 – Site Plan
Attachment 3 – Request for Decision

Agenda packages will be available prior to the Hearing at:

<https://www.aurora.ca/agendas>

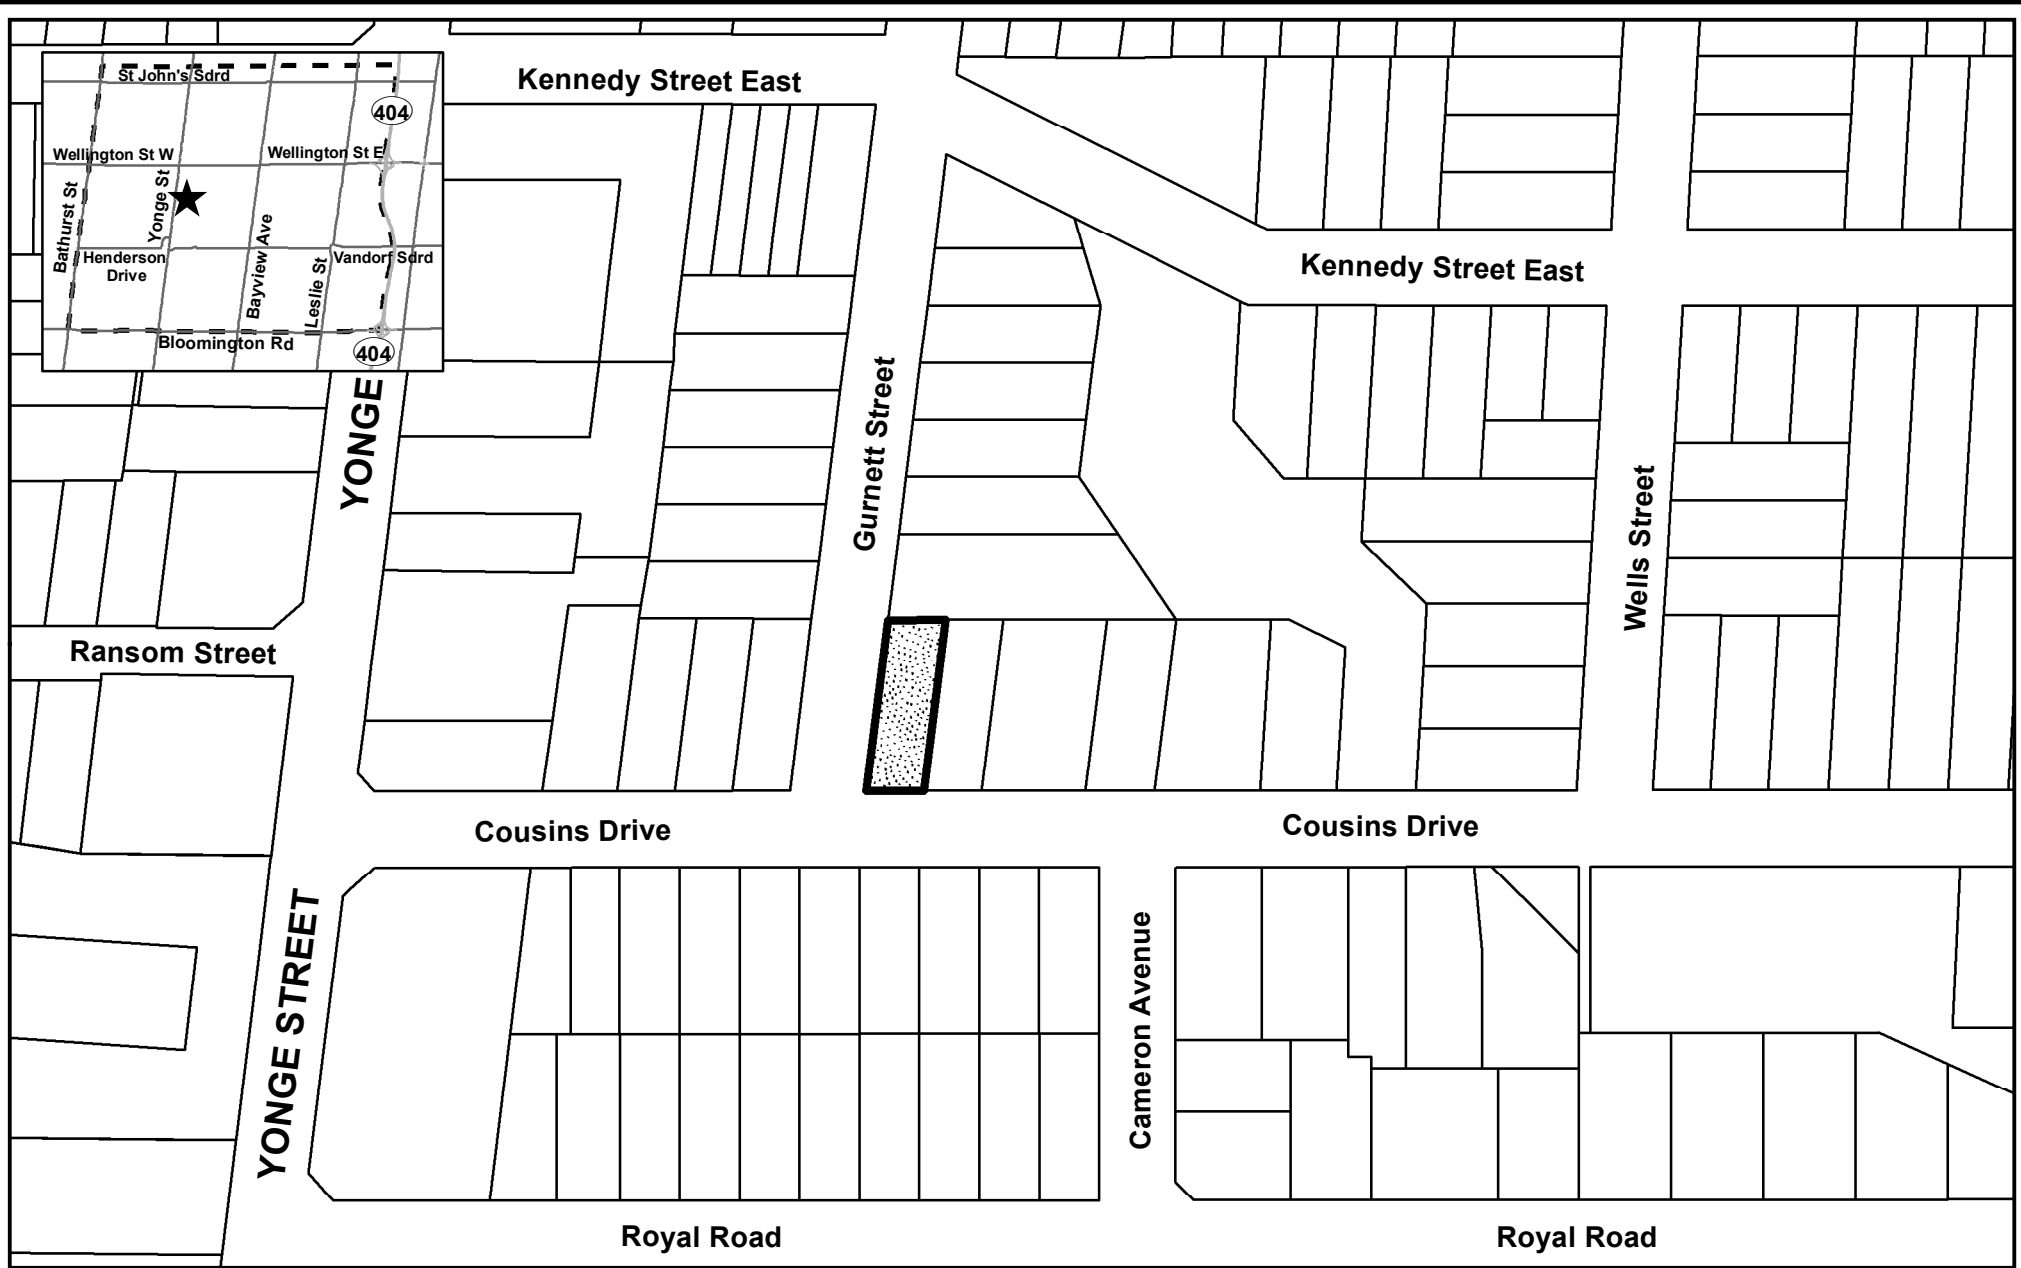


KEY MAP

FILE NO: MV-2020-07
 ADDRESS: 26 COUSINS DRIVE
 TOWN OF AURORA
 COMMITTEE OF ADJUSTMENT



Subject Lands

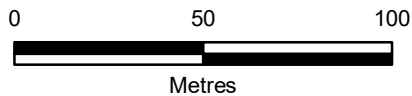

P20200152
 Preliminary Zoning Review
 M. Boj
 MAR - 9 2020
 PLANNING AND DEVELOPMENT SERVICES
 Building Division

LOT COVERAGE: 58.09 M2
 THREE PARKING SPOTS



KEY PLAN:

OCCUPANCY:



PROJECT:
ROBERT DE WILDE
 26 COUSINS DRIVE
 AURORA, ONTARIO
 L4G 1P7


SUBMISSION	DATE	DESCRIPTION

DRAWN BY: R. DE WILDE
 CAD FILE NAME:
 SCALE: 1/16" = 1'-0"
 CLASS:
 CHECKED BY:


SHEET TITLE:
SITE PLAN

SHEET NUMBER:
A1

1 SITE PLAN
 A1 1/16" = 1'-0"

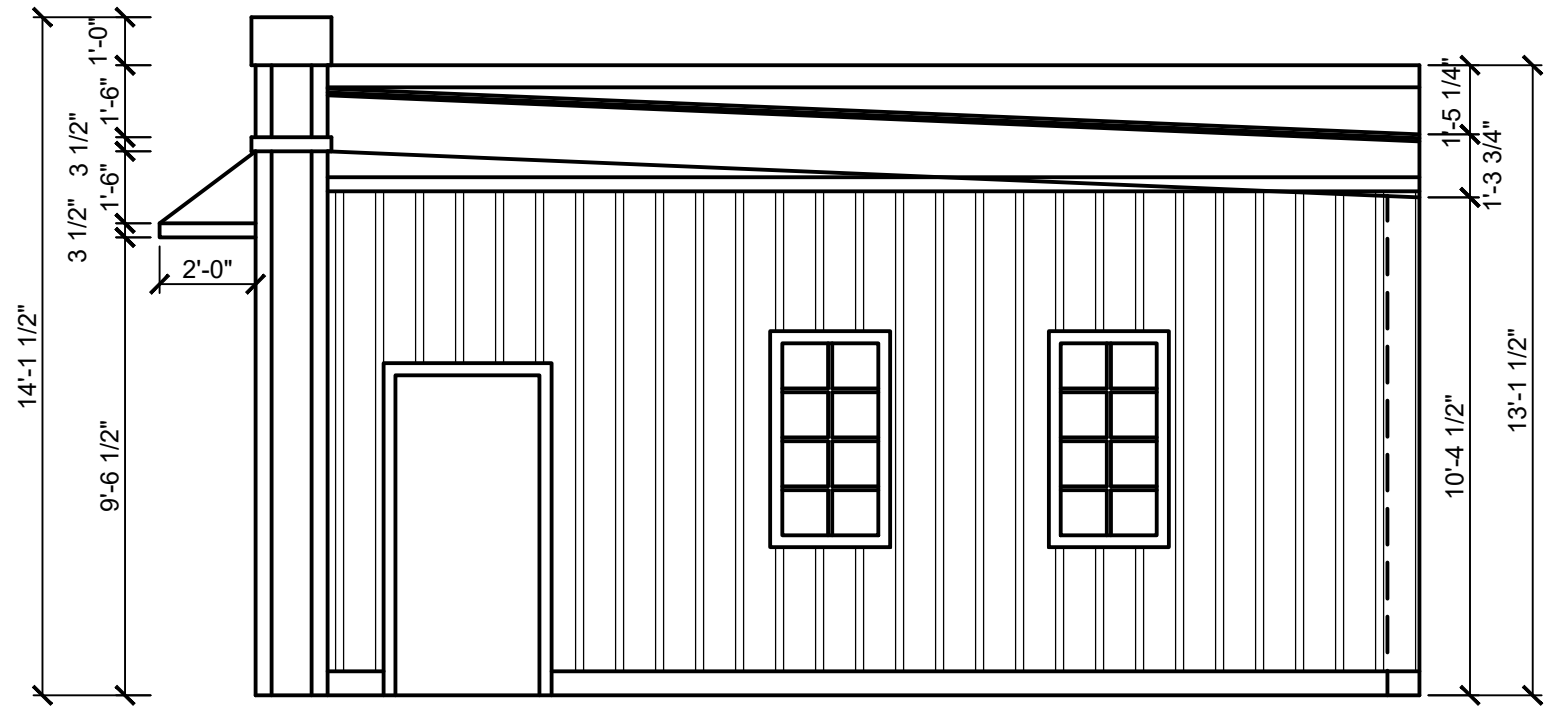

1 SOUTH ELEVATION
A4 1/4" = 1'-0"

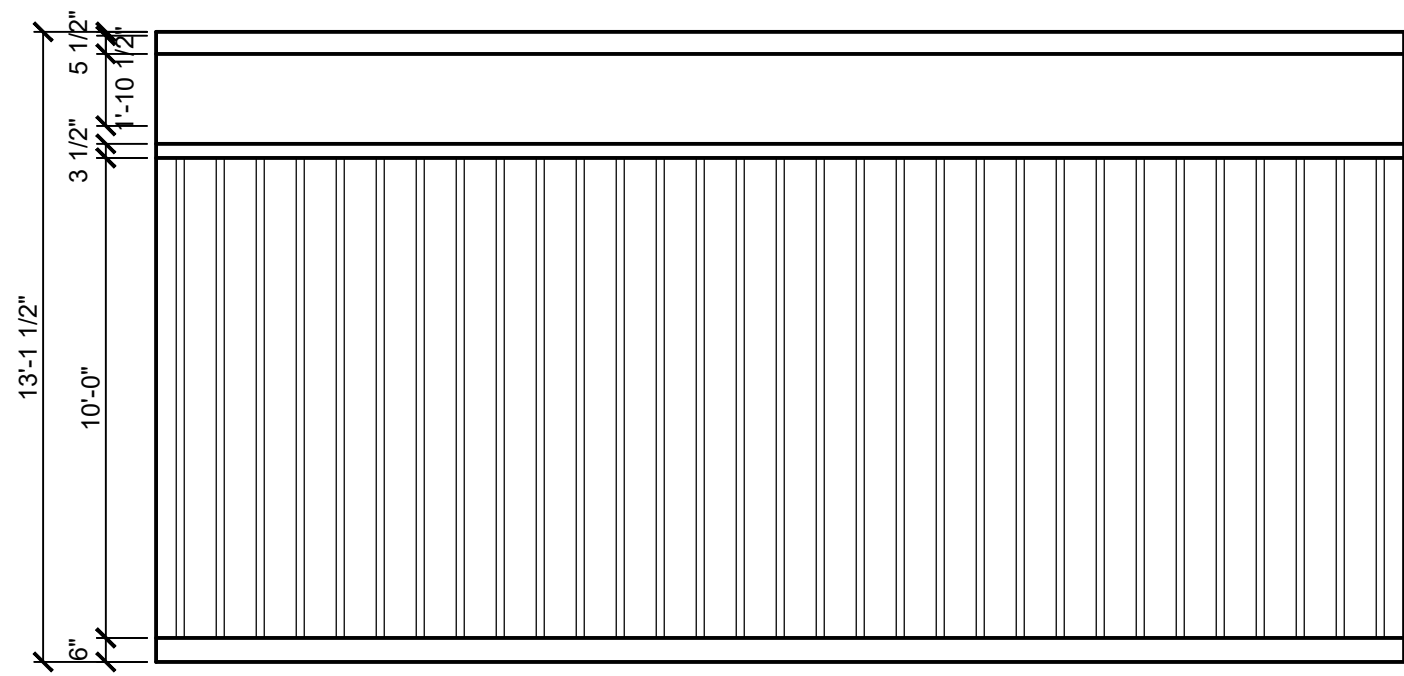

2 EAST ELEVATION
A4 1/4" = 1'-0"

KEY PLAN:

OCCUPANCY:



PROJECT:
ROBERT DE WILDE
26 COUSINS DRIVE
AURORA, ONTARIO
L4G 1P7

SUBMISSION	DATE	DESCRIPTION


DRAWN BY: R. DE WILDE
CADD FILE NAME:
SCALE: 1/4" = 1'-0"
CLASS:
CHECKED BY:

SHEET TITLE:


ELEVATIONS

SHEET NUMBER:

A4

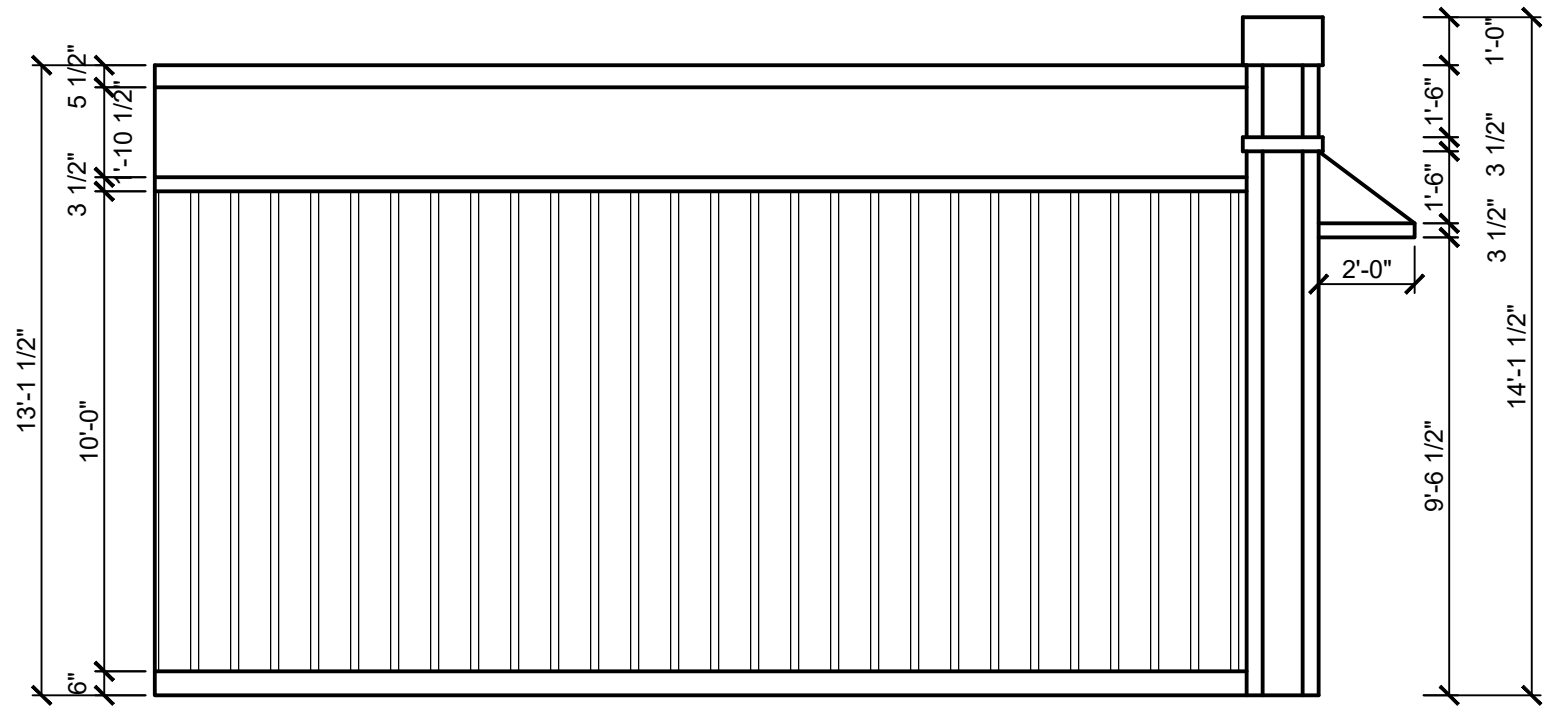

1 NORTH ELEVATION
 A3 1/4" = 1'-0"

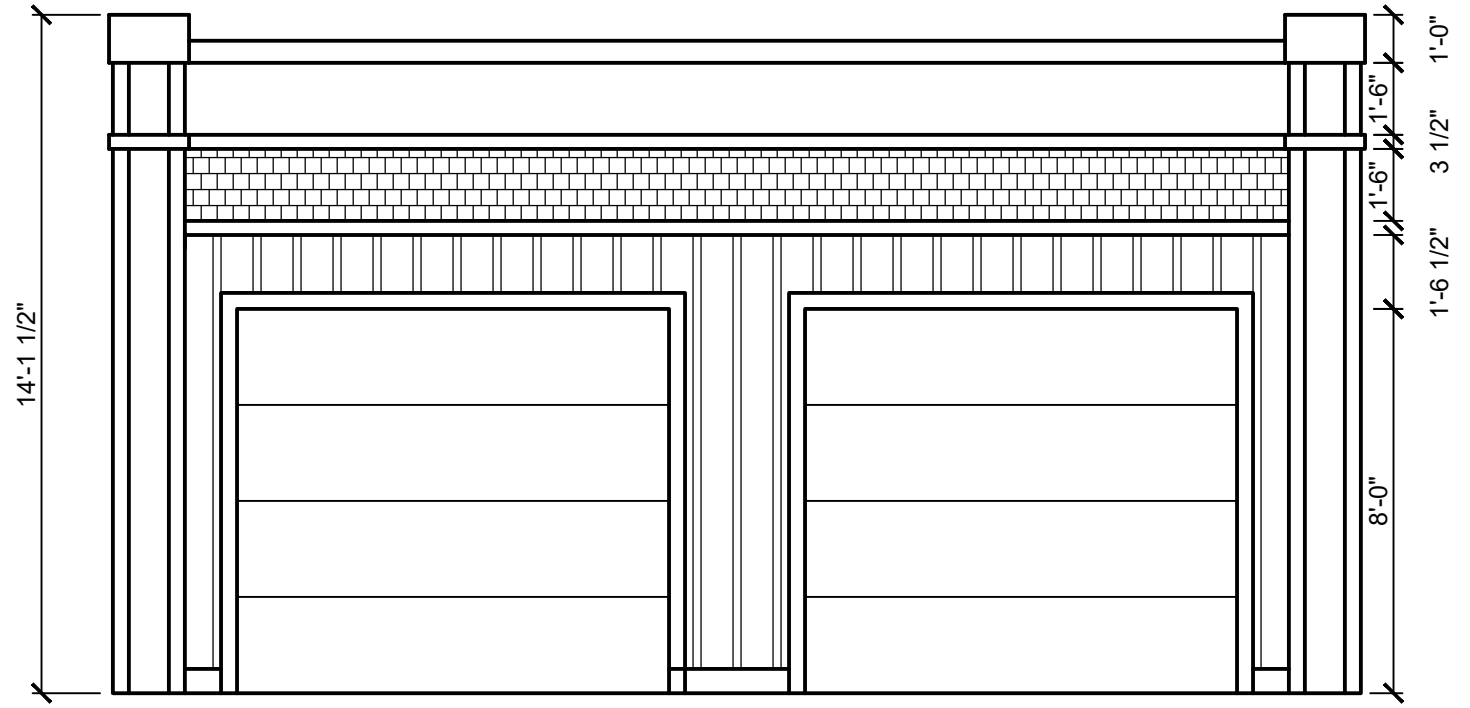

2 WEST ELEVATION
 A3 1/4" = 1'-0"

KEY PLAN:

OCCUPANCY:



PROJECT:

ROBERT DE WILDE
 26 COUSINS DRIVE
 AURORA, ONTARIO
 L4G 1P7

SUBMISSION	DATE	DESCRIPTION

DRAWN BY: R. DE WILDE

CADD FILE NAME:

SCALE: 1/4" = 1'-0"

CLASS:


CHECKED BY:

SHEET TITLE:

ELEVATIONS

SHEET NUMBER:

A3

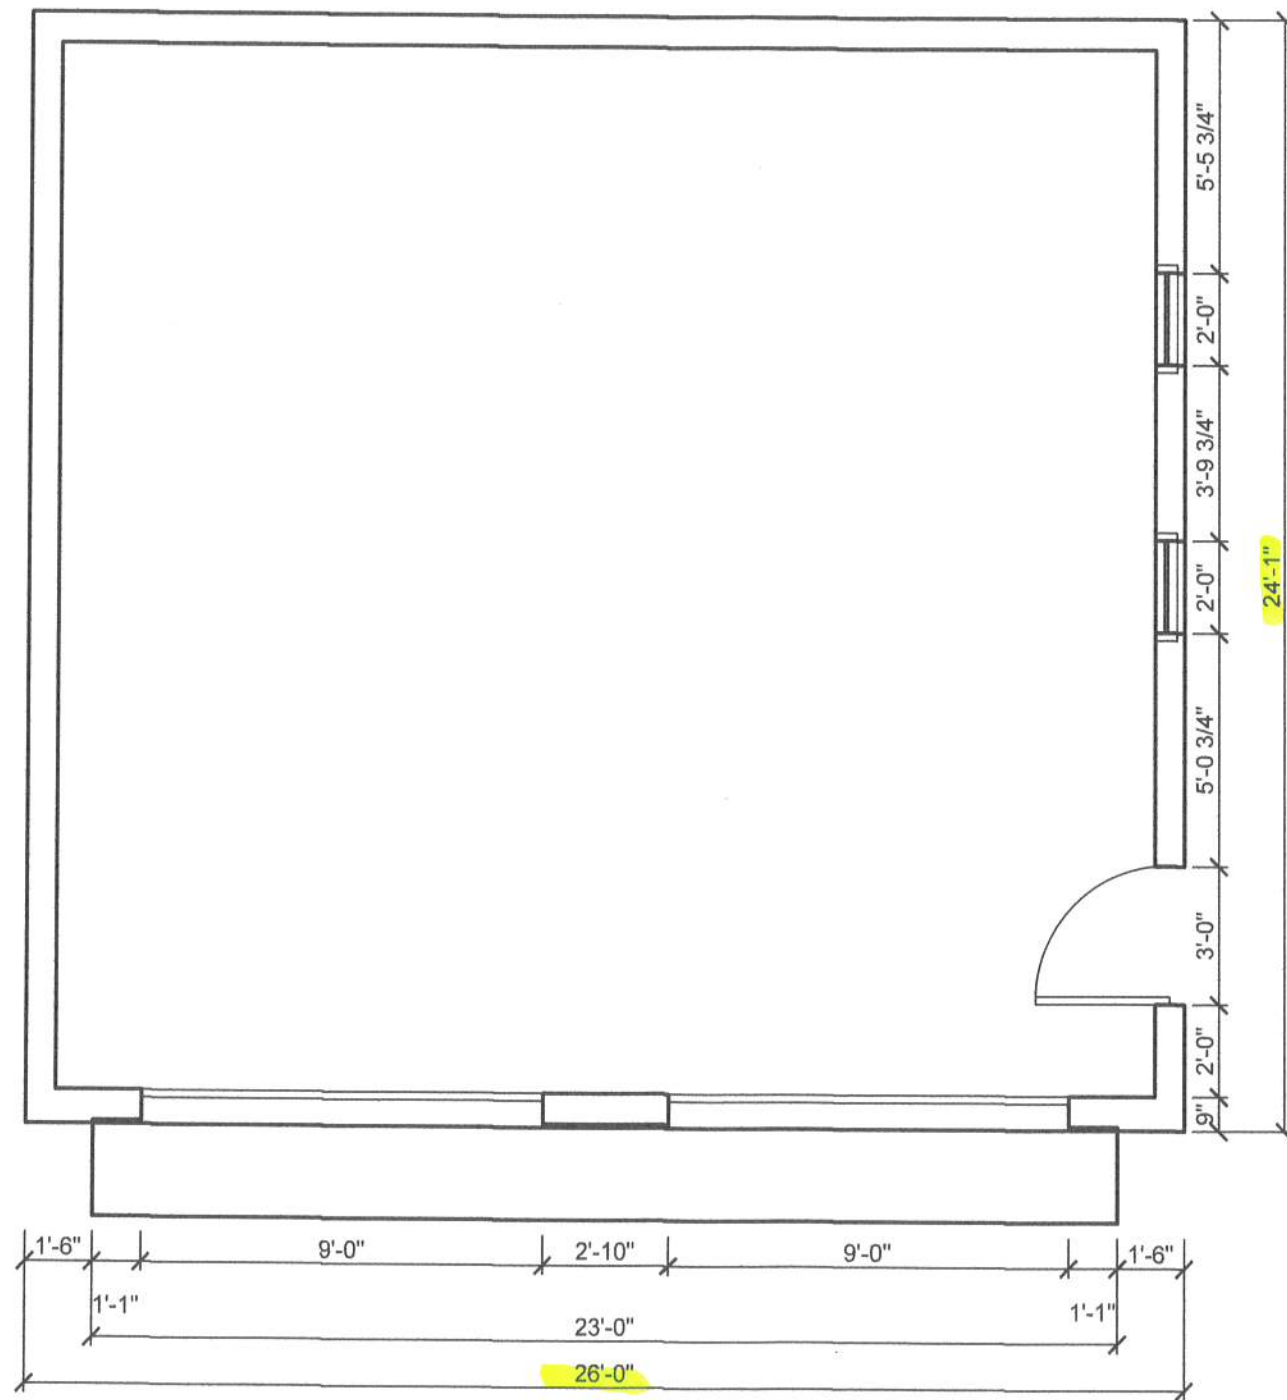

Preliminary Zoning Review
 MB
 MAR -9 2020
 PLANNING AND DEVELOPMENT SERVICES
 Building Division

1 PLAN
 A2 1/4" = 1'-0"



PROJECT:
ROBERT DE WILDE
 26 COUSINS DRIVE
 AURORA, ONTARIO
 L4G 1P7

SUBMISSION	DATE	DESCRIPTION

DRAWN BY: R. DE WILDE
 CAD FILE NAME:
 SCALE: 1/4" = 1'-0"
 CLASS:
 CHECKED BY:

SHEET TITLE:
PLAN

SHEET NUMBER:
A2



TOWN OF AURORA COMMITTEE OF ADJUSTMENT REQUEST FOR DECISION

Meeting Date: _____ Agenda Item Number: _____

Application Name: _____

File Number(s): _____

IMPORTANT NOTICE

You must complete this form and submit it to the Secretary-Treasurer to ensure your name and address are accurately noted for future notification.

This meeting is your opportunity to voice any opinions or comments you may have regarding an Application for approval of a Minor Variance/Permission or Consent. Under the *Planning Act*, for a Minor Variance and Permission, Section 45(10) states that the Secretary-Treasurer shall send one copy of the decision, to each person or public body who appeared in person or by counsel at the hearing AND who filed with the Secretary-Treasurer a written request for Notice of the Decision. For Consent, Section 53(17) states that if the Committee gives or refuses to give provisional Consent, the Committee shall ensure written Notice of the Decision is given to each person or public body that made a written request to be notified of decision or conditions.

NOTE: Due to COVID-19, all Request for Decisions shall be emailed to Brashanthe Manoharan, Secretary-Treasurer, at bmanoharan@aurora.ca.

Please print clearly and provide information requested below.

Name: _____
(MR./MRS./MS) (First) (Last)

Address: _____

Municipality: _____ Postal Code: _____
(Must Be Provided)

Telephone: Residence _____ E-Mail: _____
Business _____ E-Mail: _____

Notice of Decision and/or future consideration of this Committee of Adjustment Application will be provided by E-Mail.

NOTE: Notice of this meeting was given by mail to all owners within 120 metres (400 feet) of the subject lands

Personal information on this form is collected under the legal authority of the *municipal act*, R.S.O.1990, and C.M.45, as amended. This information will be used for the purposes of sending correspondence relating to matters before council. The information is collected and maintained for the purpose of creating a record that is available to the general public pursuant to section 27 of the *municipal freedom of information and protection of privacy act*, R.S.O. 1990, C.M.56, as amended. Questions about this collection should be directed to the town clerk, town of aurora, 100 john west way, box 1000, aurora, Ontario, l4g 6j1, telephone: 905-727-3123 ext. 4771