


SITE PLAN LEGEND	
	FOR ALL SCOPE OF HICKORY BEYOND PAGE BREAKS OR TYPED AREA REFER TO DRAWING NUMBER INDICATED
	BUTTERNUT TREE ROOT PROTECTION ZONE
	BUTTERNUT TREE TO BE REMOVED
	BUILDING MAIN ENTRANCE
	EMERGENCY EXIT DOOR
	NON-EMERGENCY EXIT DOOR
	LOADING DOOR
	PROPOSED BUILDING
	PROPOSED PARTNER PROGRAM FUTURE BUILDING EXPANSION (REFER TO L7C)
	HEAVY DUTY ASPHALT PAVING (REFER TO CIVIL)
	SURVEYED TREE DRILINE
	SETBACK FROM NATURAL HERITAGE FEATURES
	FIRE ROUTE
	PROPERTY LINE
	LINE OF BUILDING ABOVE
	PARKING SPACE V (VISITOR)
	V-P (VISITOR/PARTNERS PROGRAM)
	S (STAFF)
	BARRIER-FREE PARKING SPACE V-8FA (VISITOR BY TYPE A)
	S-8FA (STAFF BY TYPE A)
	V-8SB (VISITOR BY TYPE B)
	S-8SB (STAFF BY TYPE B)
	LIGHT POLE, REFER TO ELECTRICAL
	WALL MOUNTED LIGHT FIXTURE, REFER TO ELECTRICAL
	LIGHT BOLLARD, REFER TO ELECTRICAL
	CATCH BASIN, REFER TO CIVIL
	MANHOLE, REFER TO CIVIL



#	DATE	REVISION	BY
1	06/09/2018	ISSUED FOR SPA	MSA
2	04/30/2018	ISSUED FOR ITC PRELIMINARY PLAN SUBMISSION	MSA
3	04/01/2018	PREPARED FOR ZONING REVIEW	MSA
4	03/29/2018	ISSUED FOR ZONING REVIEW	MSA
5	03/27/2018	ISSUED FOR 100% SCHEMATIC DESIGN	MSA

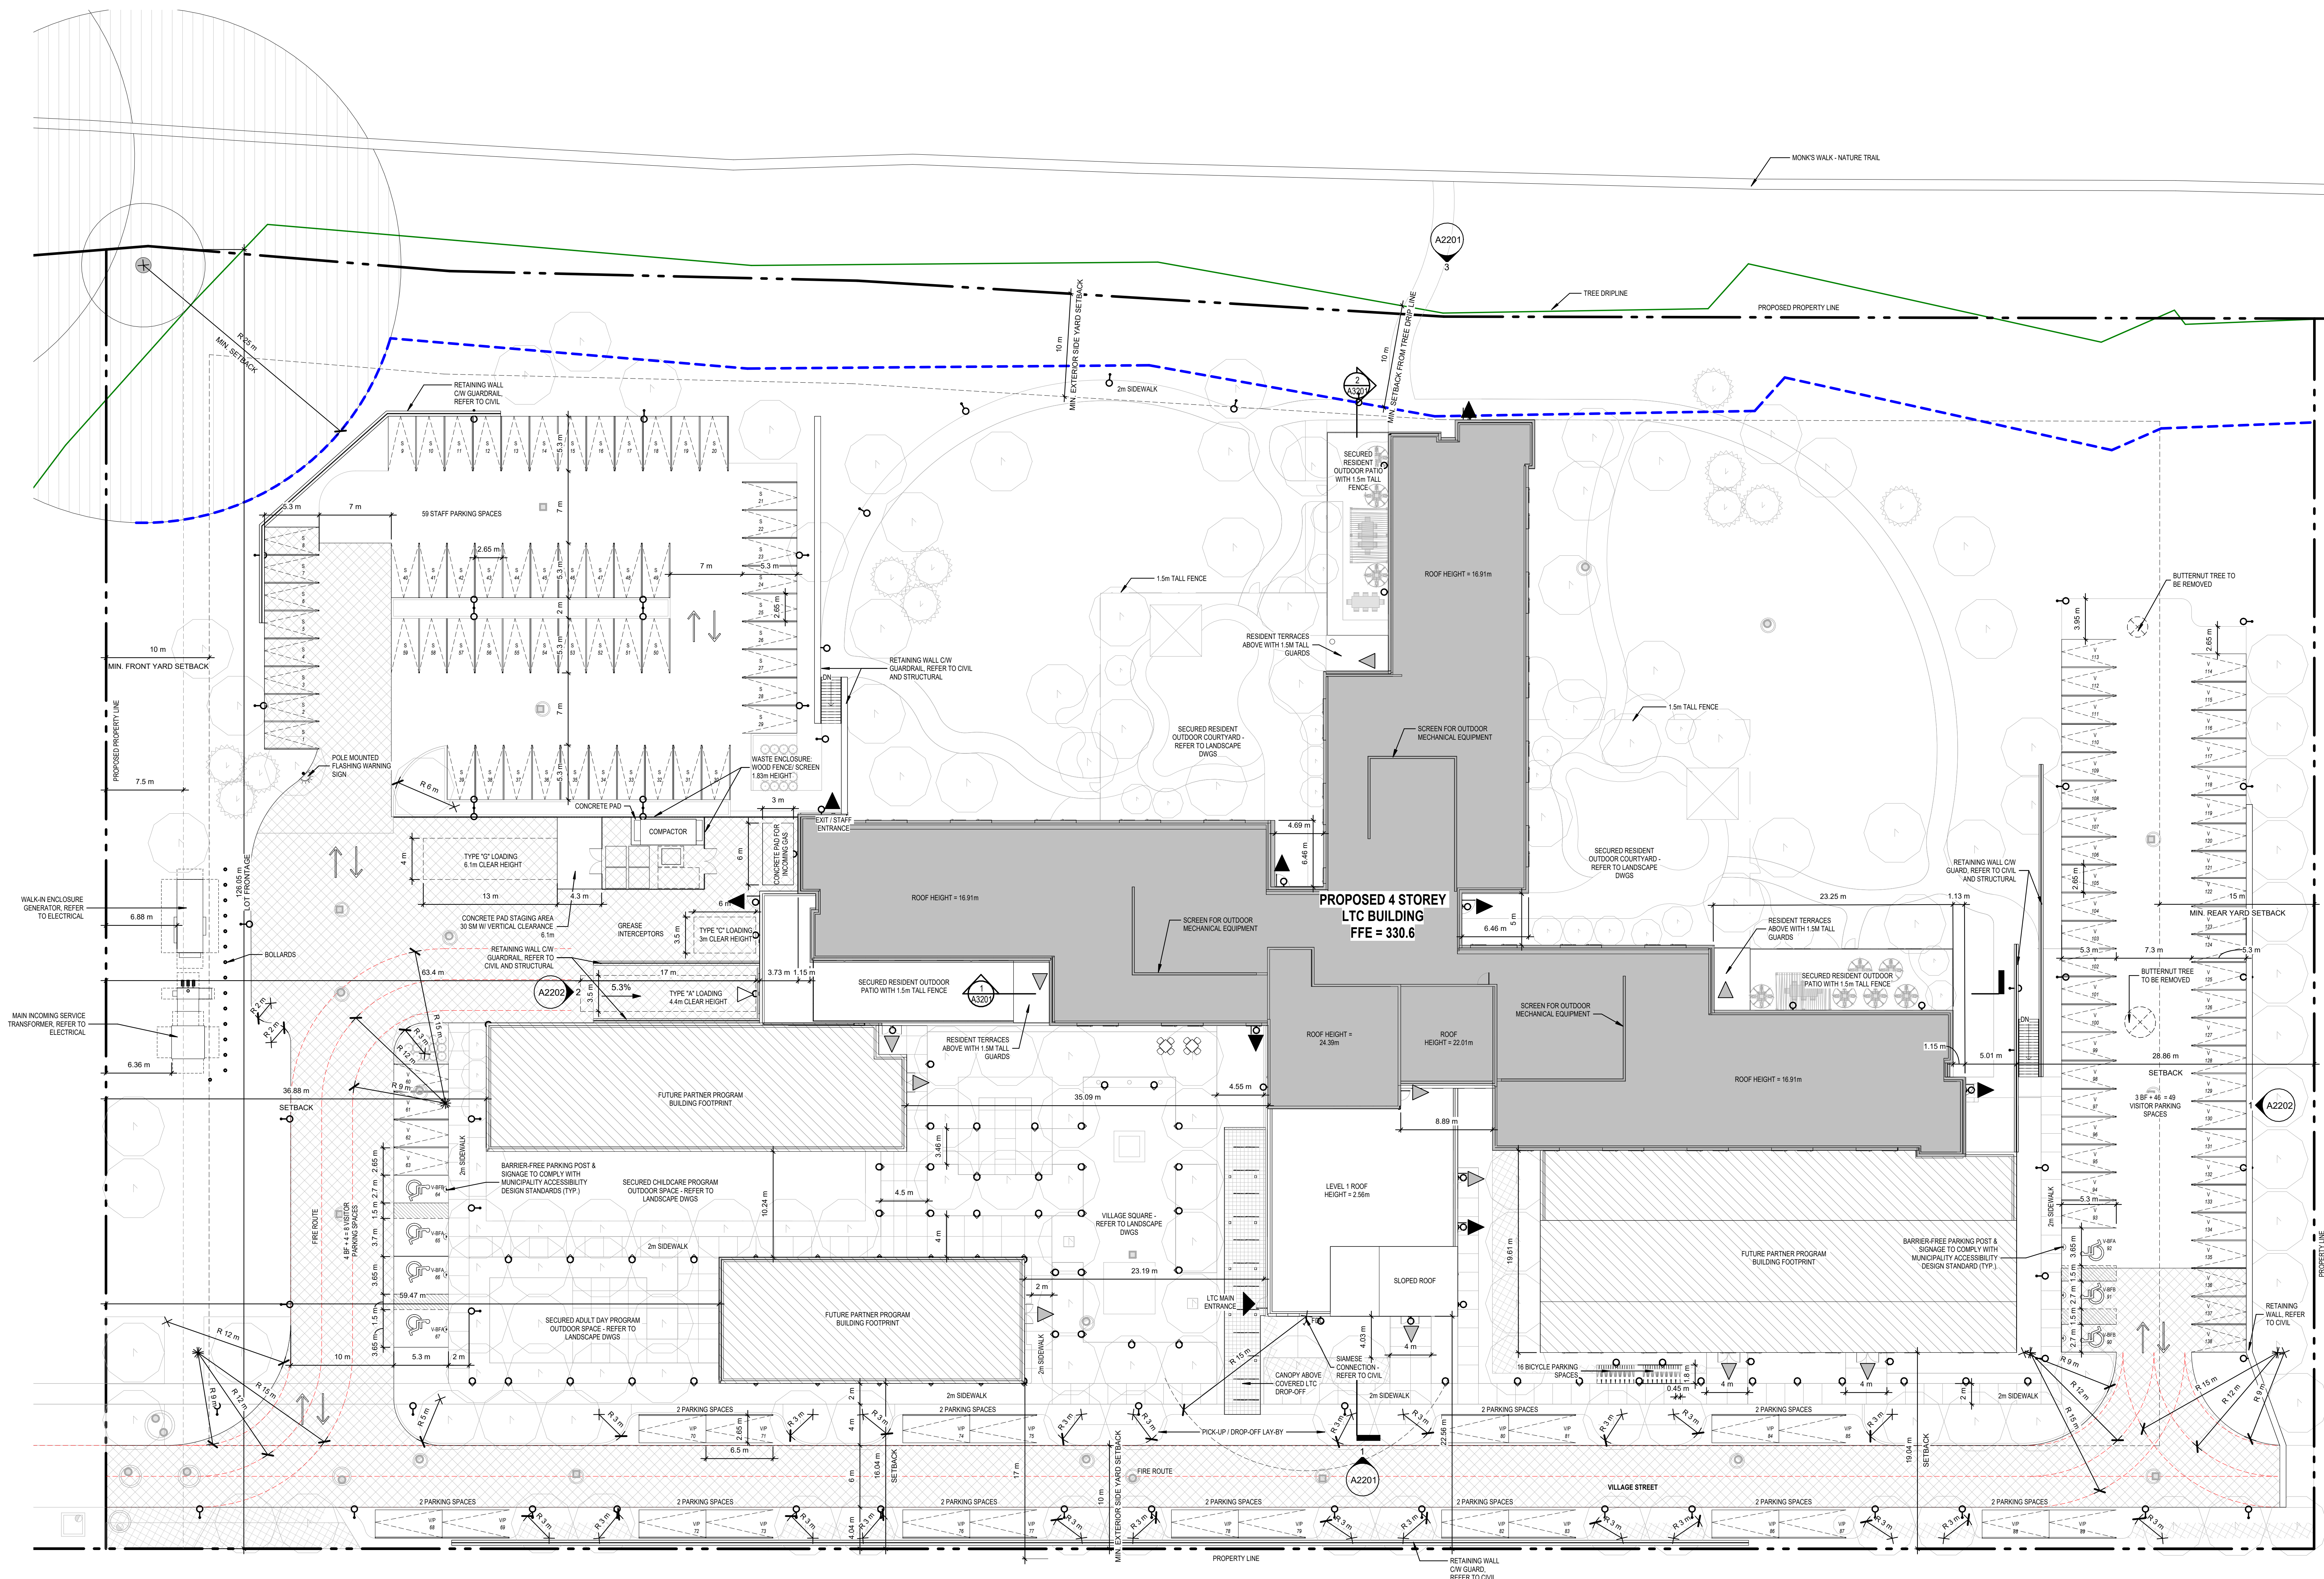

COMMUNAUTÉ DU TRILLE BLANC LTC
25043

100 Bloomington Rd W, Aurora, ON L4G 7N5

SITE PLAN - ROOF

SCALE: As Indicated
DRAWN BY: MSA
REVIEWED BY: MSA
JOB NUMBER: 25043
PLOT DATE: March 2018
DRAWING NUMBER: A0602

1 SITE PLAN - ROOF
1 : 250