



**NOTICE OF PUBLIC HEARING  
MINOR VARIANCE**

**Pursuant to Section 45(5) of *The Planning Act***

**FILE NUMBER:** MV-2021-15

**APPLICANT:** Ha

**PROPERTY:** 350 Murray Drive  
PLAN 246 PT LOT 29 RS65R17160 PARTS 3 6 & 9

**RELATED APPLICATIONS:** n/a

**ZONING:** EP (Environmental Protection Zone) & EP-ORM

**PURPOSE:** A Minor Variance Application has been submitted to facilitate an above ground pool with pool equipment.

**BY-LAW REQUIREMENT:**

- 1) Section 13.1 Note (1)(2) of the Zoning By-law specifies that no building or structure shall be erected in EP zone except for structures accessory to uses permitted.

**PROPOSAL:**

- a) The applicant is proposing an above ground pool with pool equipment, accessory to existing residential use.

A Location Map and Site Plan illustrating the request are attached. This Application will be heard by the Committee of Adjustment on the Date and Time shown below.

<b>DATE:</b>	<b>July 8, 2021</b>
<b>TIME:</b>	<b>7:00 p.m.</b>
<b>LOCATION:</b>	<b>Electronic Meeting (Please visit <a href="https://www.youtube.com/user/Townofaurora2012">https://www.youtube.com/user/Townofaurora2012</a> for live stream of the meeting)</b>

**NOTE:** As a result of COVID-19, Town Hall and other Town facilities have been CLOSED to the public. During this time, Committee of Adjustment meetings will be held electronically and may be viewed via live stream. Please visit the Town's website for further details.

You may express your views about this Application, for consideration by the Committee, in the following ways:

- i) **Participate in the electronic meeting as a live delegate.** Please send a delegation request to the Secretary–Treasurer, Brashanthe Manoharan, at [BManoharan@aurora.ca](mailto:BManoharan@aurora.ca) **no later than 4:30pm on July 6, 2021**. Once the request has been received, instructions will be provided on how to make your delegation during the electronic meeting.

The Delegation Request form is located on the Town website: <https://www.aurora.ca/en/business-and-development/resources/development-planning/Committee-of-Adjustment/Delegation-Request-Form---Fillable.pdf>

- ii) **Provide written comments.** Please email your comments to the Secretary – Treasurer, Brashanthe Manoharan, at [BManoharan@aurora.ca](mailto:BManoharan@aurora.ca) **no later than 12:00pm (noon) on July 8, 2021**. Alternatively, comments may be mailed to Town Hall at the address below. Please note, mailed comments must be received by the Town prior to the meeting in order to be considered by the Committee.

*Town of Aurora*  
100 John West Way, Box 1000  
Aurora, ON L4G 6J1

If you wish to be notified of the Decision with respect to this Application, you must complete the enclosed “Request for Decision” form. The form can also be found at <https://www.aurora.ca/en/business-and-development/resources/development-planning/Committee-of-Adjustment/Request-for-Decision---Fillable.pdf>. This form is to be emailed to [BManoharan@aurora.ca](mailto:BManoharan@aurora.ca) **no later than 4:30pm on July 9, 2021**.

**If you receive this notice as an owner of land containing seven or more residential units, please post this notice in a location that is visible to all property residents.**

Should you have any questions regarding this application, please contact Brashanthe Manoharan at [BManoharan@aurora.ca](mailto:BManoharan@aurora.ca) or at **905-727-3123 Ext. 4223**.

#### **Personal Information Collection Notice**

Your personal information and your comments are collected under the legal authority of the *Planning Act, R.S.O. 1990, Chapter c.P.13*, as amended. Your comments in respect to this Application will become part of the decision making process of the Application as noted on this form. Pursuant to Section 27 of the *Municipal Freedom of Information and Protection of Privacy Act, R.S.O. 1990, c. M.56*, as amended, (*the “Act”*) public feedback to planning proposals is considered to be a public record and may be disclosed to any individual upon request in accordance with *the Act*. Questions about this collection should be directed to the Town Clerk, Town of Aurora, 100 John West Way, Box 1000, Aurora ON L4G 6J1 905-727-3123.

DATED THIS 24<sup>th</sup> DAY OF JUNE 2021



Brashanthe Manoharan  
Secretary-Treasurer  
Committee of Adjustment

**ATTACHMENTS**

Attachment 1 – Location Map  
Attachment 2 – Site Plan  
Attachment 3 – Request for Decision

**Agenda packages will be available prior to the Hearing at:**

<https://www.aurora.ca/agendas>




## LOCATION MAP

350 MURRAY DRIVE  
FILE: MV-2021-15




**SUBJECT LANDS**

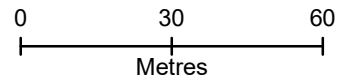

SURVEYOR'S REAL PROPERTY REPORT, PART 1  
 PART OF LOT 79, CONCESSION 1  
 (GEOGRAPHIC TOWNSHIP OF KING, COUNTY OF YORK) AND  
 PART OF LOT 29, REGISTERED PLAN 246  
 TOWN OF AURORA  
 REGIONAL MUNICIPALITY OF YORK

SCALE 1:500

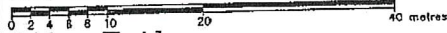

Otto Ertl  
 Ontario Land Surveyor  
 2000


**Metric**

DISTANCES SHOWN ON THIS PLAN ARE  
 IN METRES AND CAN BE CONVERTED  
 TO FEET BY DIVIDING BY 0.3048.

Preliminary Zoning Review  
 APR 21 2021  
 PLANNING AND DEVELOPMENT SERVICES  
 Building Division  
 PR20210477

ASSOCIATION OF ONTARIO  
 LAND SURVEYORS  
 PLAN SUBMISSION FORM  
 1337444

THIS PLAN IS NOT VALID -  
 UNLESS IT IS AN EMBOSSED  
 ORIGINAL COPY  
 ISSUED BY THE SURVEYOR  
 In accordance with  
 Regulation 1026, Section 29(3).

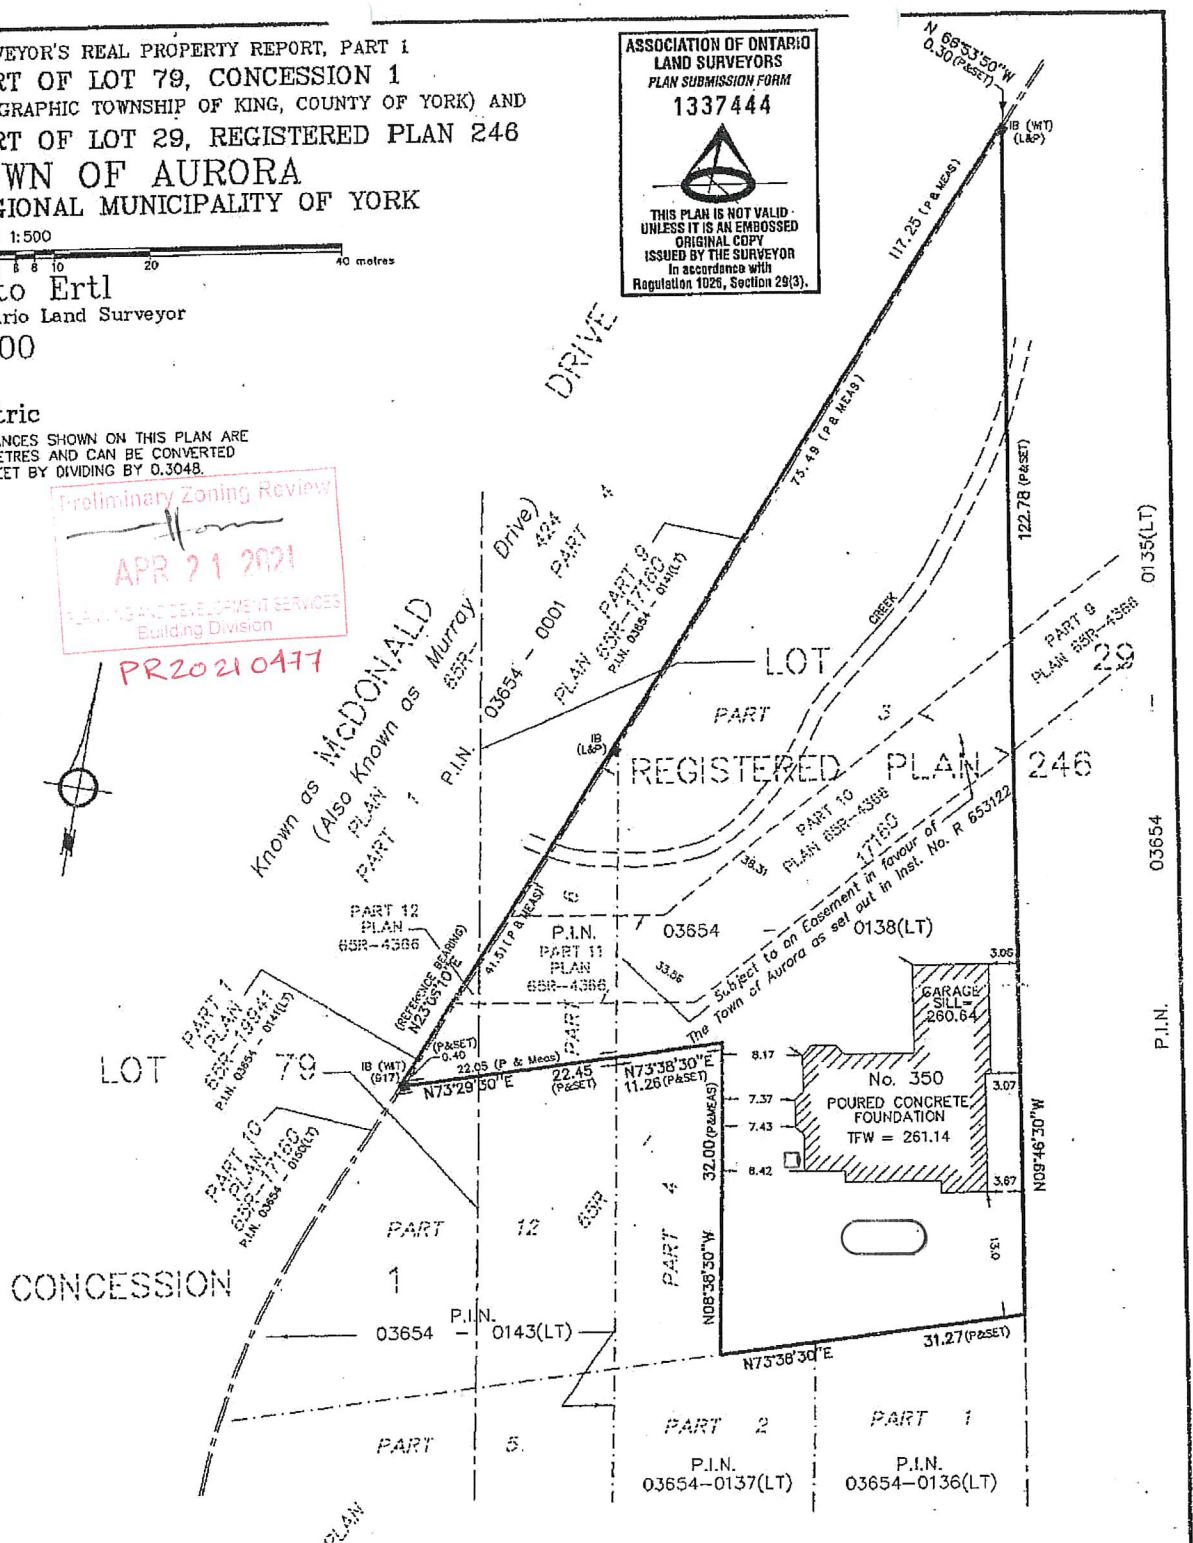

**Part 2**  
 SUBJECT TO AN EASEMENT IN FAVOUR OF THE TOWN OF AURORA  
 OVER PARTS 10, 11 & 12 PLAN 65R-4366, AS SET OUT IN  
 INST. No. R 653122

SURVEY PREPARED FOR :  
 Aliena Homes

**Surveyor's Certificate**

I CERTIFY THAT :  
 1. THIS SURVEY AND PLAN ARE CORRECT AND IN ACCORDANCE WITH  
 THE SURVEYS ACT, THE SURVEYORS ACT AND THE LAND TITLES ACT  
 AND THE REGULATIONS MADE UNDER THEM.  
 2. THE SURVEY WAS COMPLETED ON THE 30th DAY OF OCTOBER, 2000.

DATE: January 31st, 2001.

*Lawrence O. Ertl*  
 Lawrence O. Ertl  
 Ontario Land Surveyor

**Notes**


BEARINGS SHOWN ARE ASTRONOMIC AND ARE REFERRED TO  
 THE WESTERLY LIMIT OF PART 9, HAVING A BEARING OF  
 N 23°06'10"E IN ACCORDANCE WITH PLAN 65R - 17160.

Symbol	Denotes	Survey Monument Found
■	DENOTES	SURVEY MONUMENT FOUND
□	"	SURVEY MONUMENT SET
SIB	"	STANDARD IRON BAR
IB	"	IRON BAR
P	"	PLAN 65R - 17160
L&P	"	LLOYD & PURCELL - O.L.S.
917	"	R.A. GARDEN - O.L.S.
TFW	"	TOP OF WALL
WT	"	WITNESS

Otto Ertl  
 Ontario Land Surveyor  
 1234 REID STREET, UNIT 10, RICHMOND HILL L4B 1C1  
 TELEPHONE (905) 731-7834  
 DRAWING : 20167-2.DWG PROJECT : 20-167

PR20210477

Preliminary Zoning Review  
*[Signature]*  
APR 21 2021  
PLANNING AND DEVELOPMENT SERVICES  
Building Division

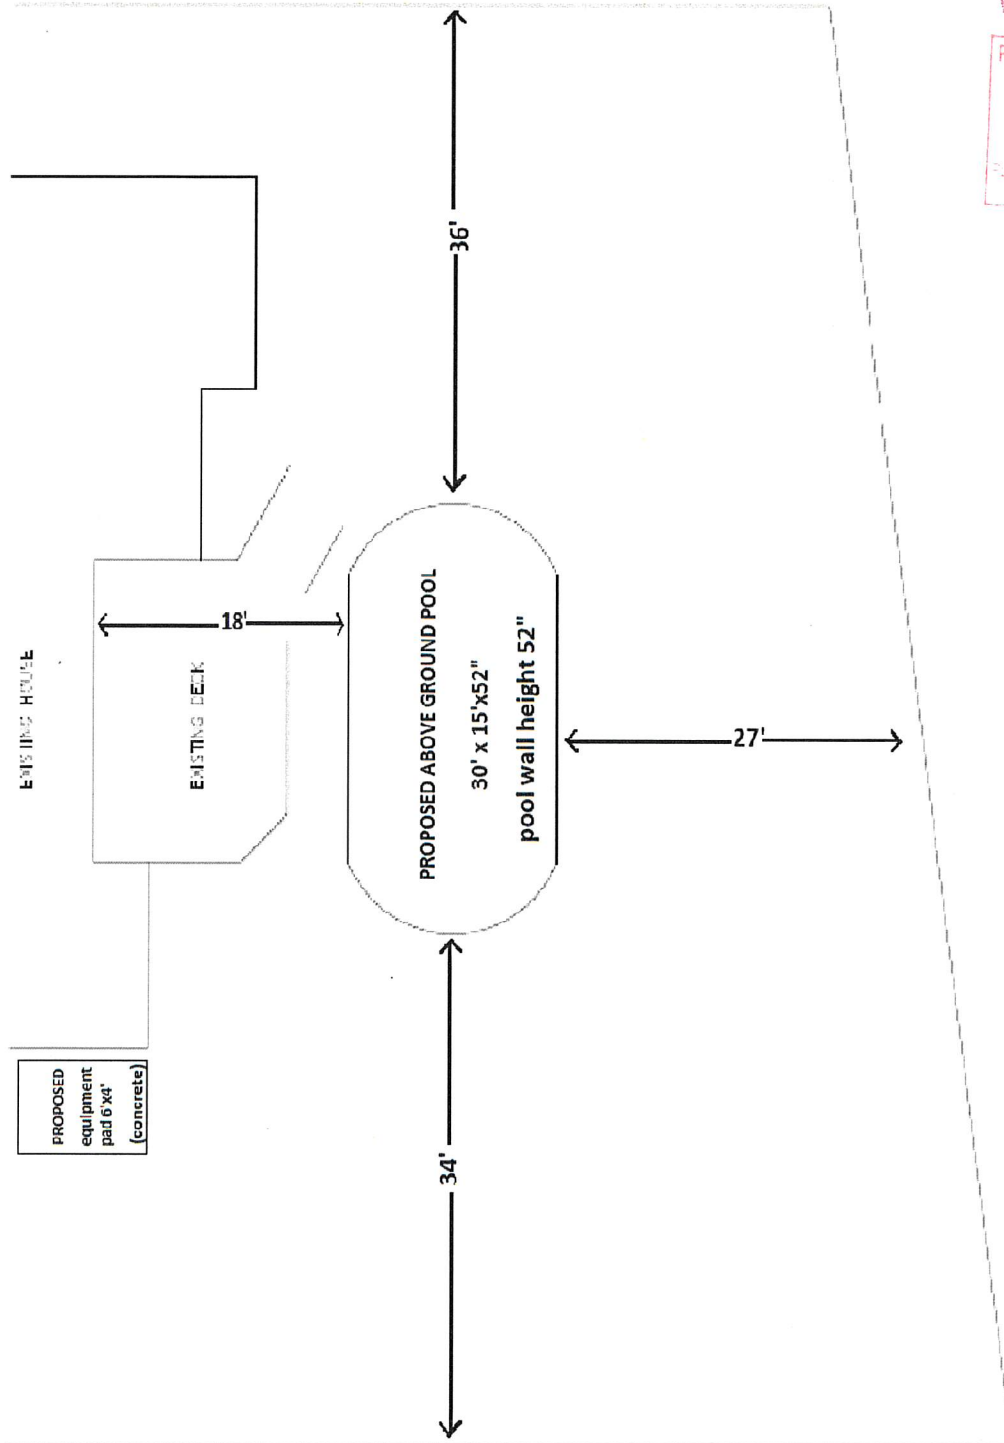



# TOWN OF AURORA COMMITTEE OF ADJUSTMENT REQUEST FOR DECISION

Meeting Date: \_\_\_\_\_ Agenda Item Number: \_\_\_\_\_

Application Name: \_\_\_\_\_

File Number(s): \_\_\_\_\_

## IMPORTANT NOTICE

You must complete this form and submit it to the Secretary-Treasurer to ensure your name and address are accurately noted for future notification.

This meeting is your opportunity to voice any opinions or comments you may have regarding an Application for approval of a Minor Variance/Permission or Consent. Under the *Planning Act*, for a Minor Variance and Permission, Section 45(10) states that the Secretary-Treasurer shall send one copy of the decision, to each person or public body who appeared in person or by counsel at the hearing AND who filed with the Secretary-Treasurer a written request for Notice of the Decision. For Consent, Section 53(17) states that if the Committee gives or refuses to give provisional Consent, the Committee shall ensure written Notice of the Decision is given to each person or public body that made a written request to be notified of decision or conditions.

**NOTE:** Due to COVID-19, all Request for Decisions shall be emailed to Brashanthe Manoharan, Secretary-Treasurer, at [bmanoharan@aurora.ca](mailto:bmanoharan@aurora.ca).

### Please print clearly and provide information requested below.

Name: \_\_\_\_\_  
(MR./MRS./MS) (First) (Last)

Address: \_\_\_\_\_  
\_\_\_\_\_

Municipality: \_\_\_\_\_ Postal Code: \_\_\_\_\_  
(Must Be Provided)

Telephone: Residence \_\_\_\_\_ E-Mail: \_\_\_\_\_  
Business \_\_\_\_\_ E-Mail: \_\_\_\_\_

Notice of Decision and/or future consideration of this Committee of Adjustment Application will be provided by E-Mail.

**NOTE: Notice of this meeting was given by mail to all owners within 120 metres (400 feet) of the subject lands**

Personal information on this form is collected under the legal authority of the *municipal act*, R.S.O.1990, and C.M.45, as amended. This information will be used for the purposes of sending correspondence relating to matters before council. The information is collected and maintained for the purpose of creating a record that is available to the general public pursuant to section 27 of the *municipal freedom of information and protection of privacy act*, R.S.O. 1990, C.M.56, as amended. Questions about this collection should be directed to the town clerk, town of aurora, 100 john west way, box 1000, aurora, Ontario, l4g 6j1, telephone: 905-727-3123 ext. 4771