




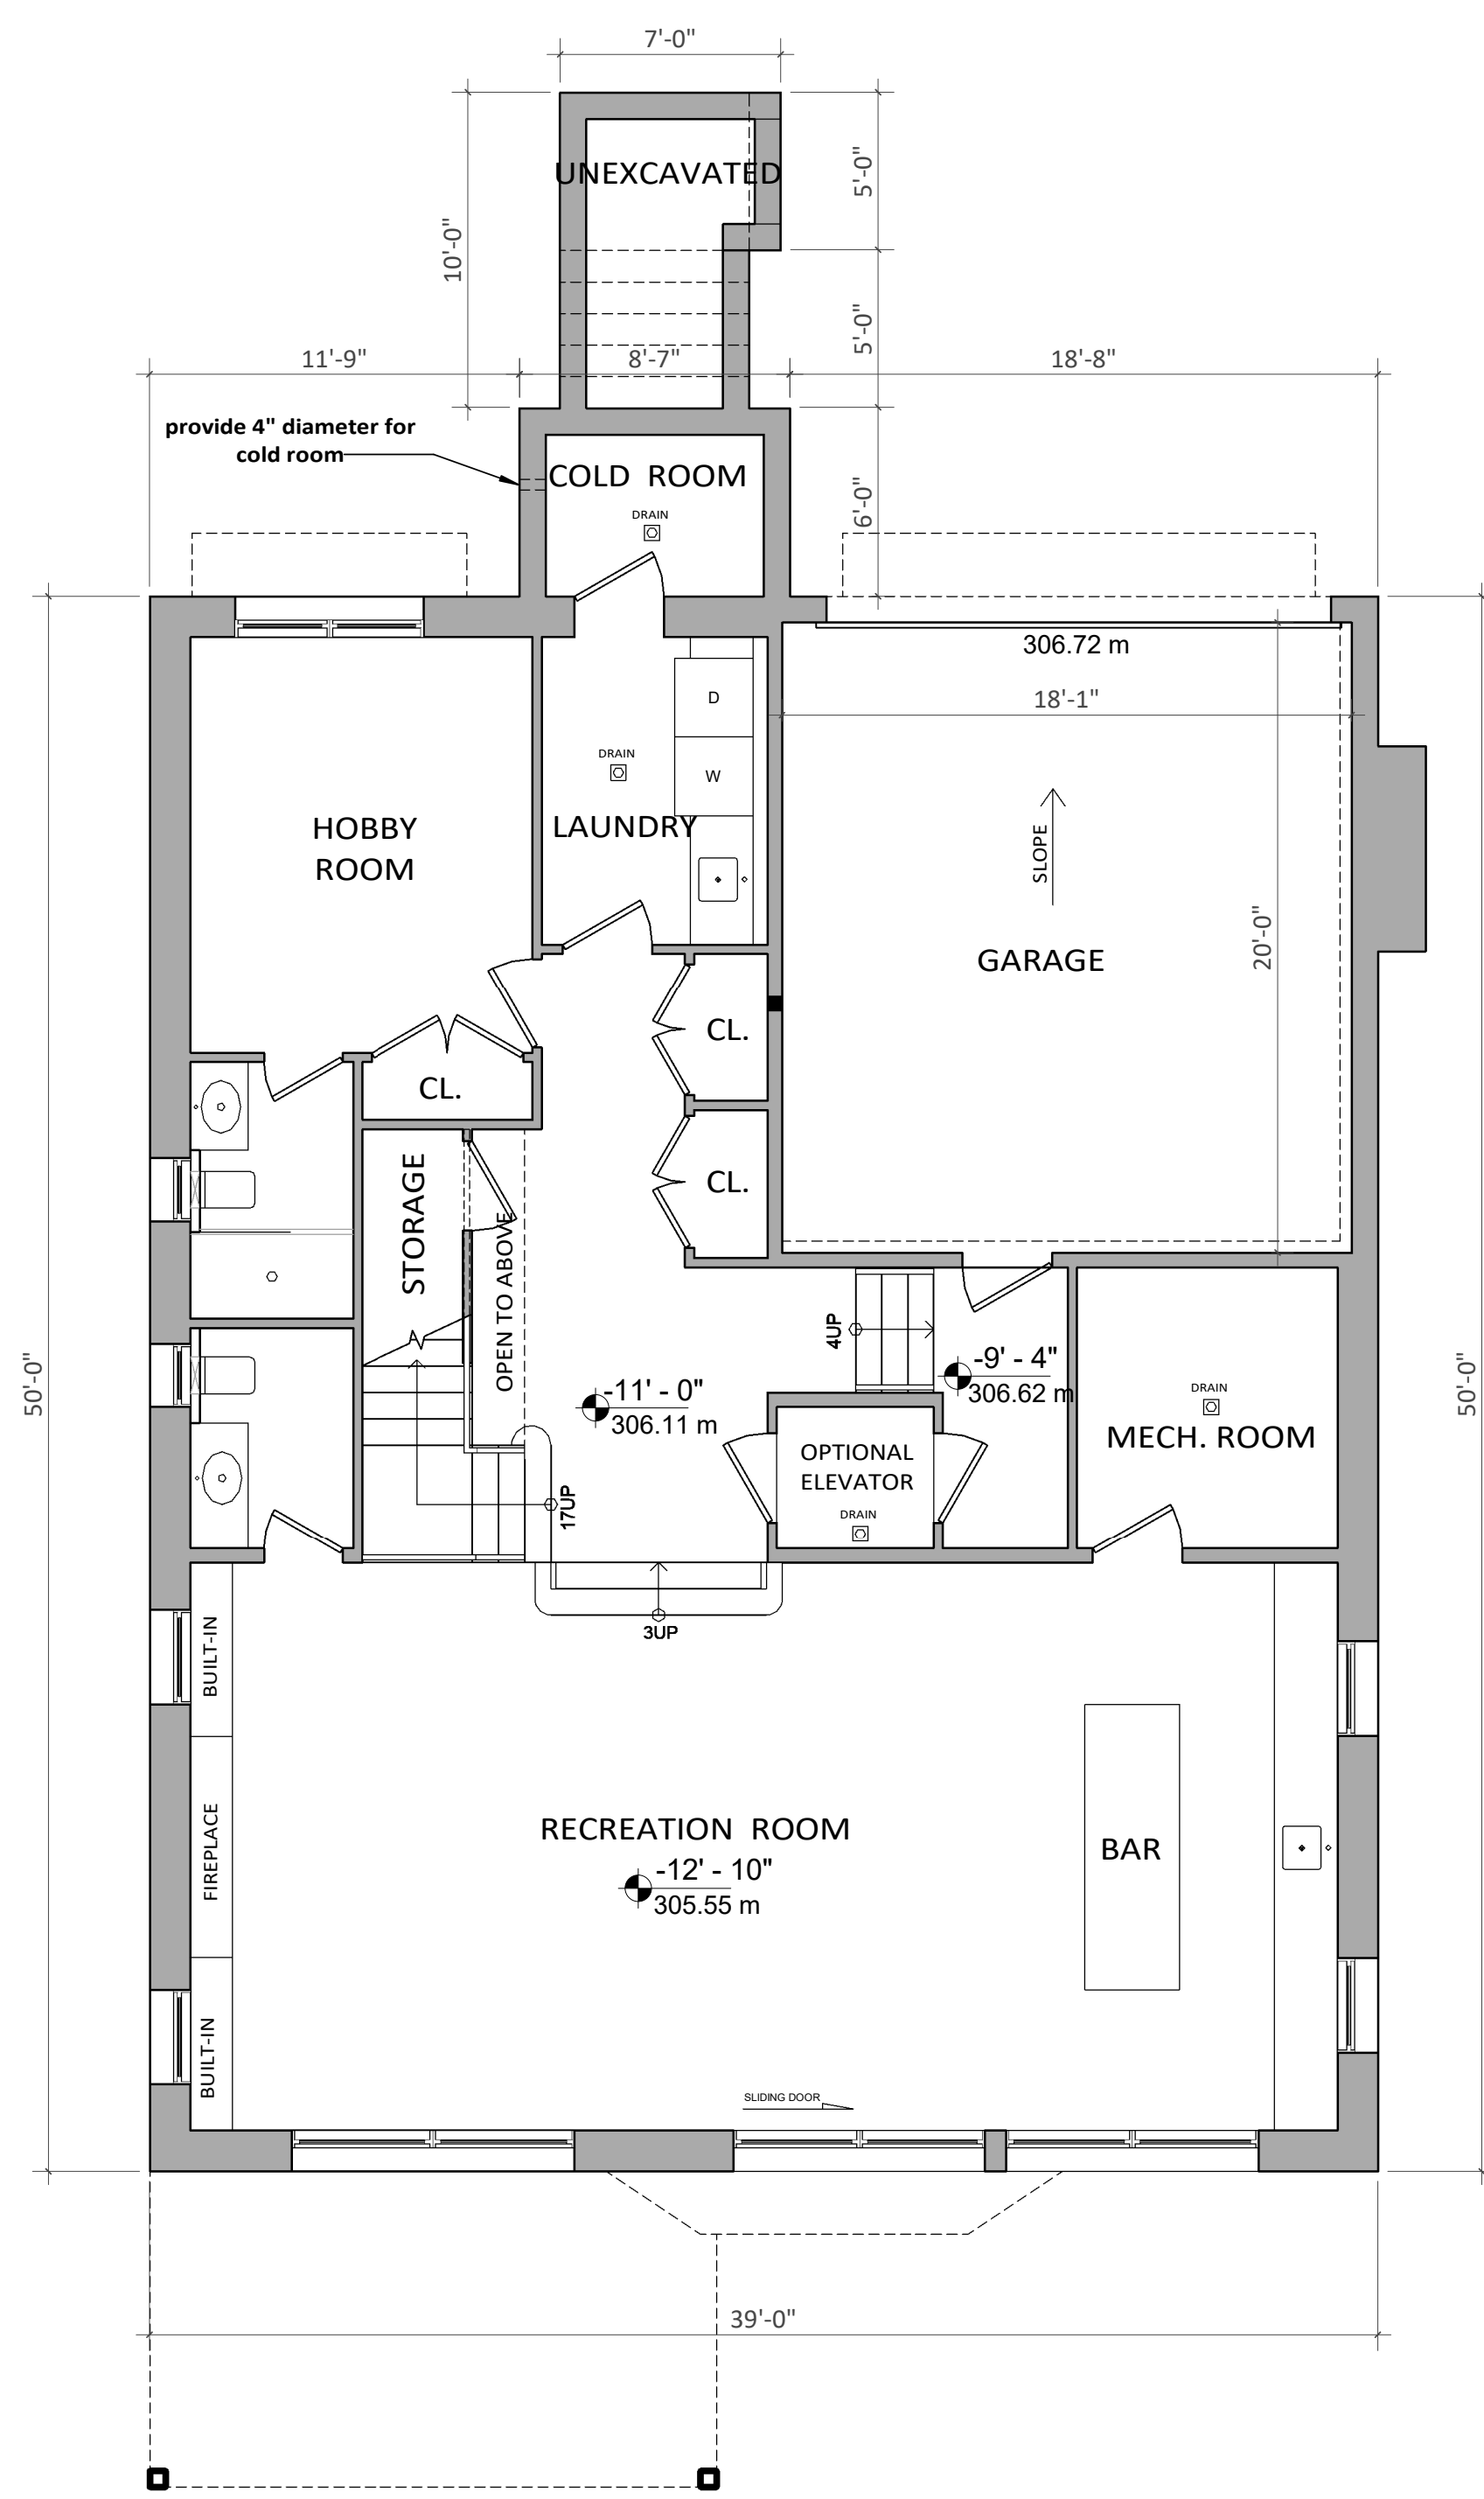


BASEMENT PLAN L1

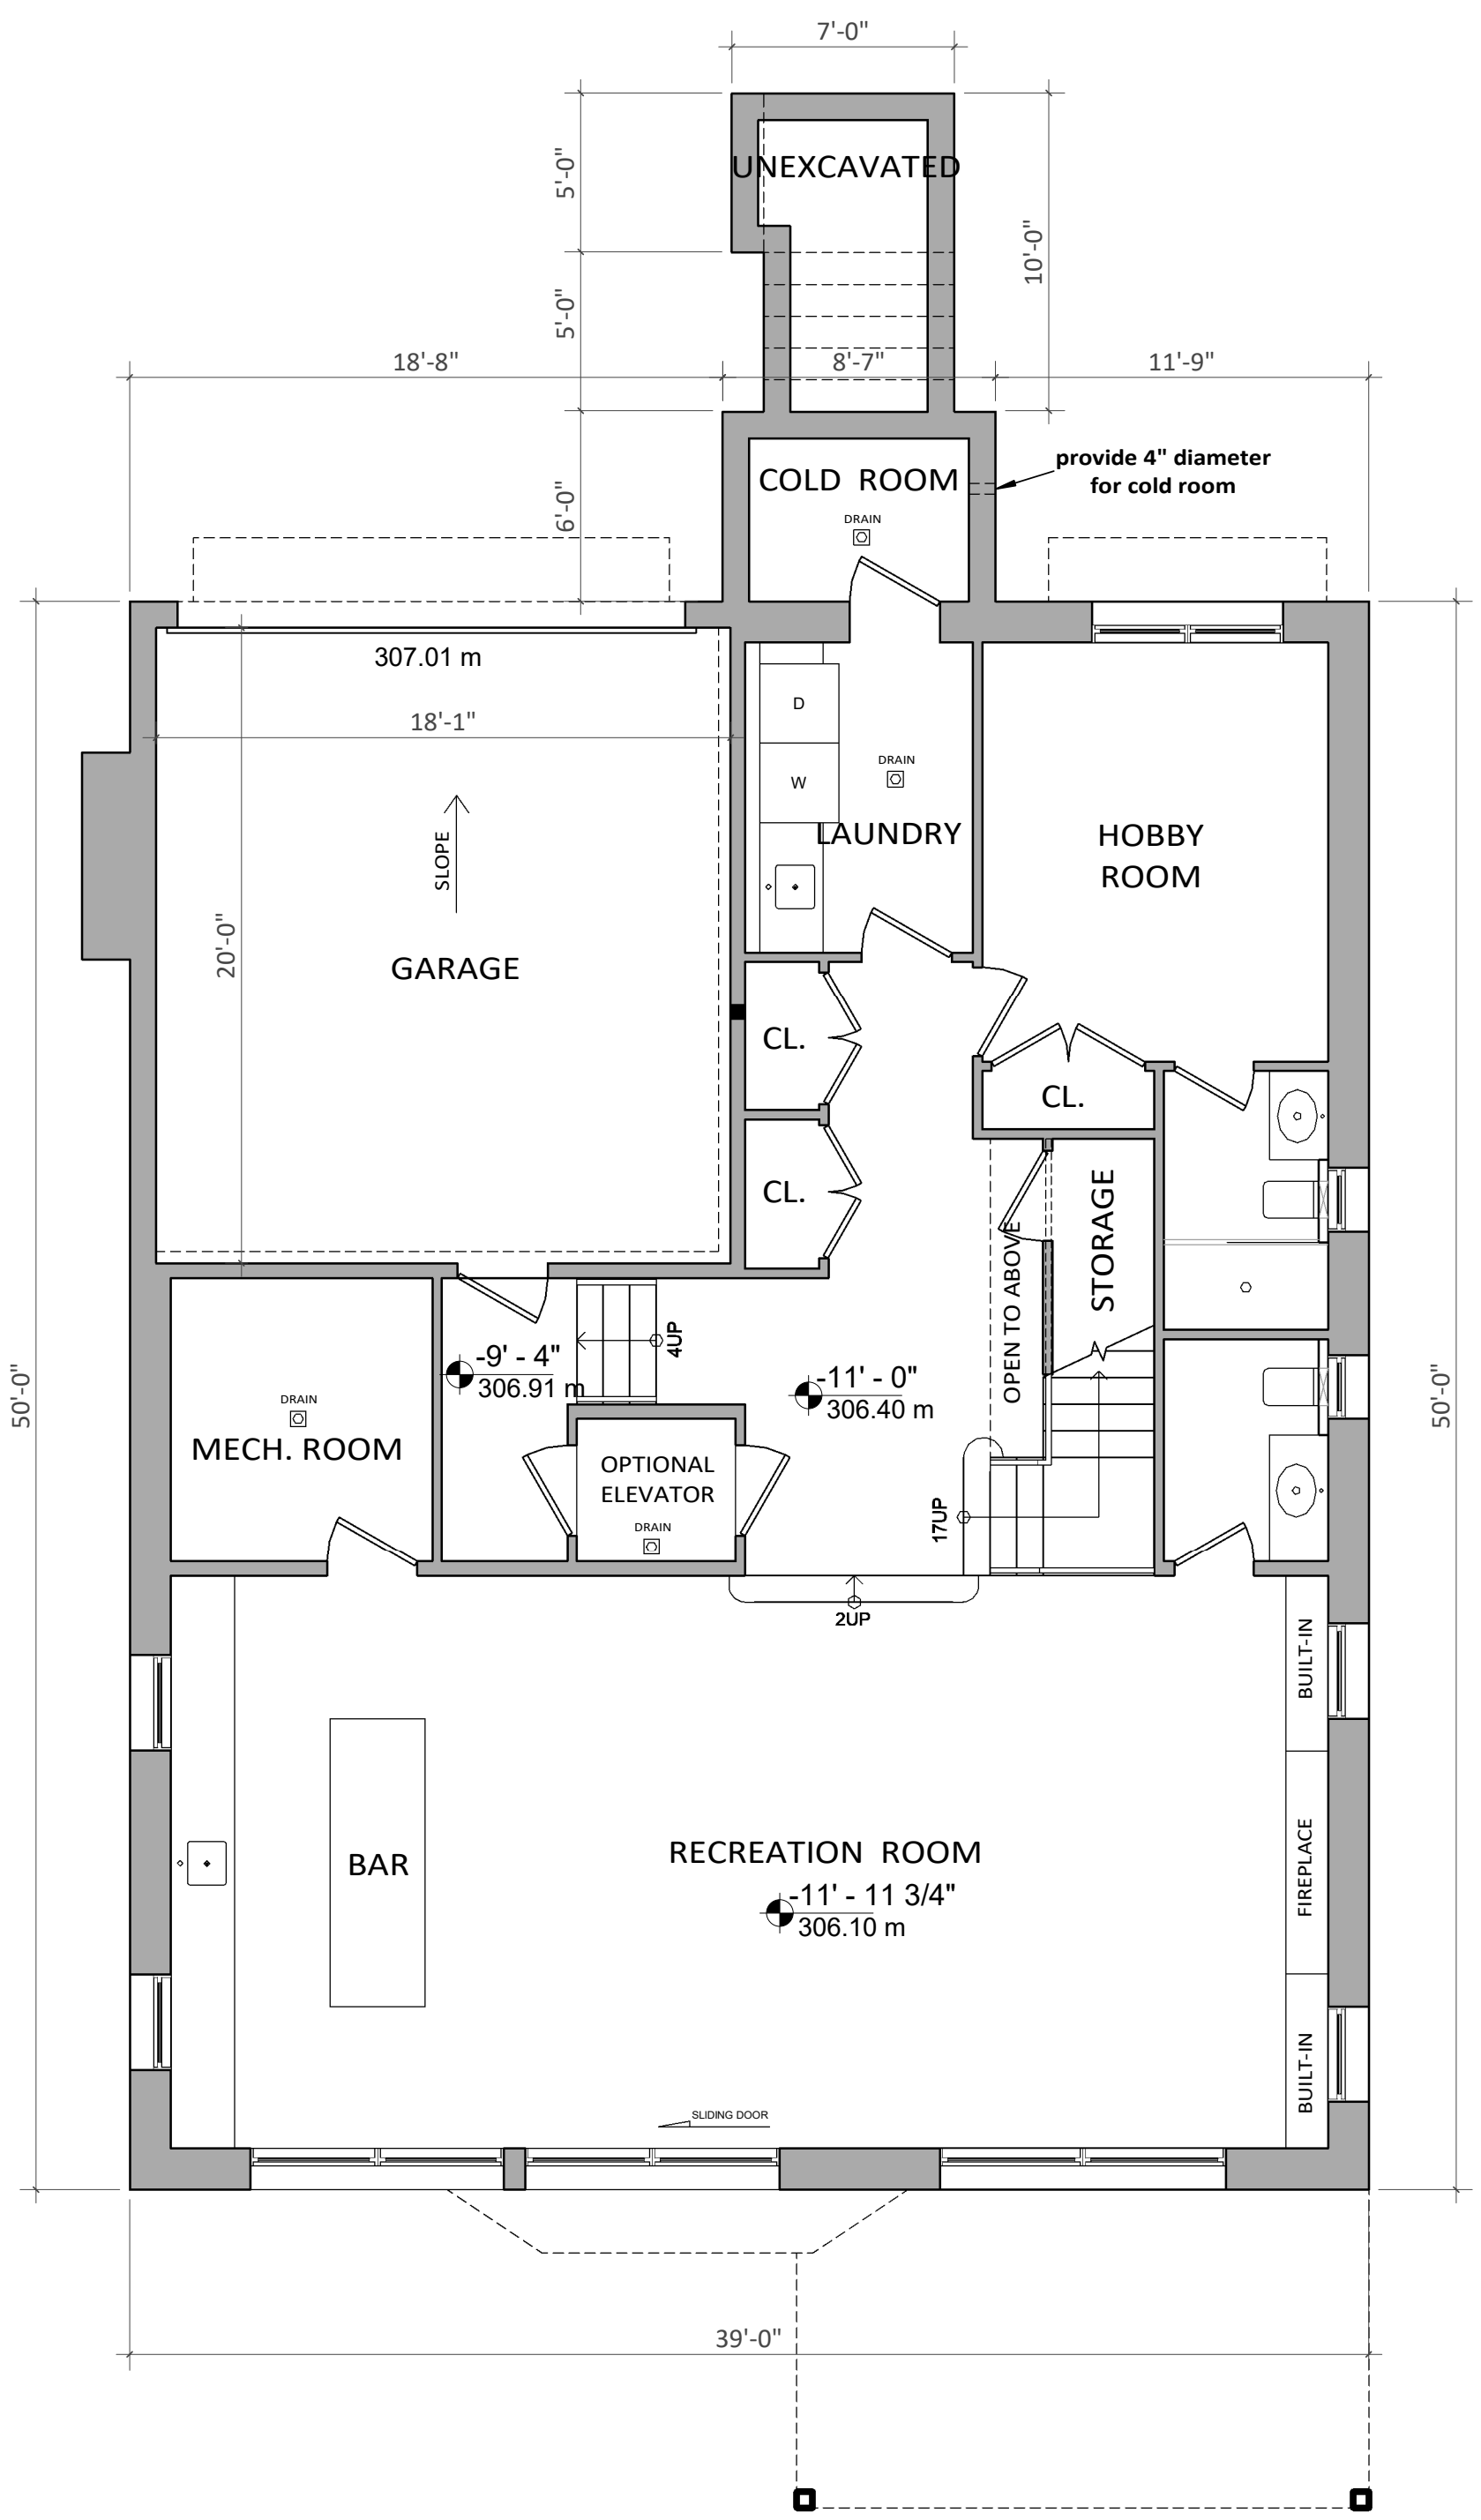


BASEMENT PLAN L2

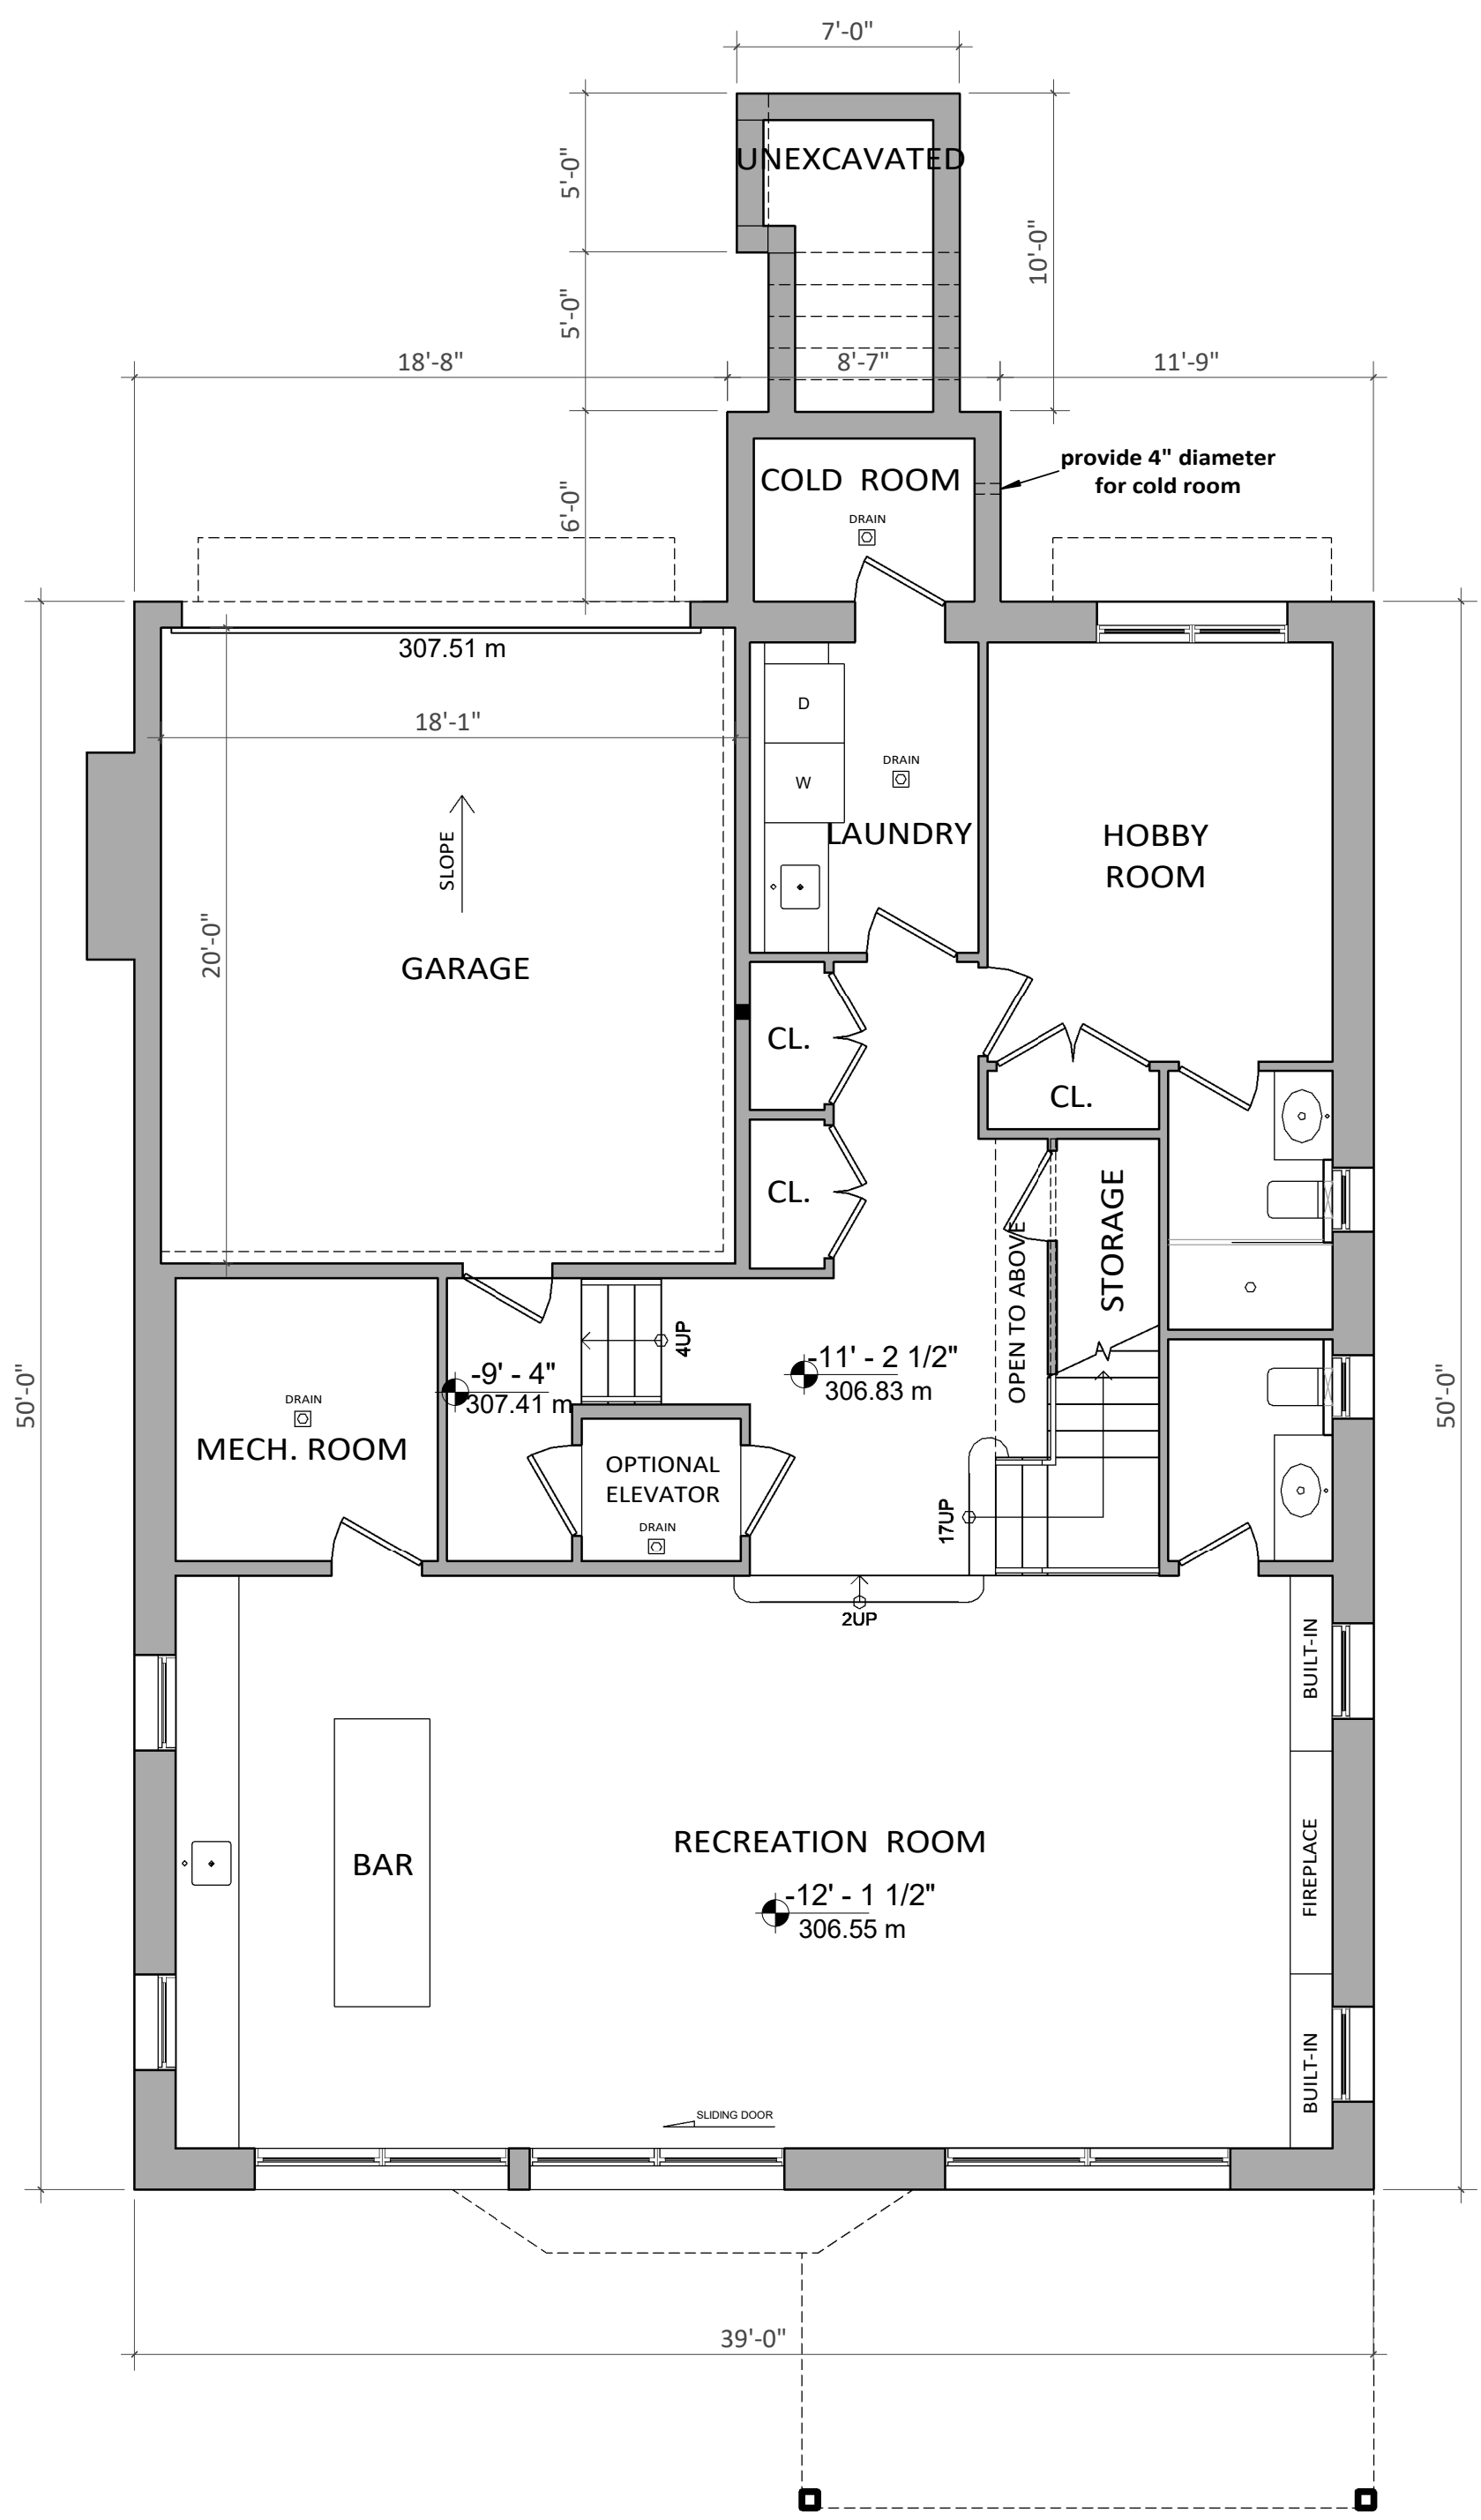


BASEMENT PLAN L3

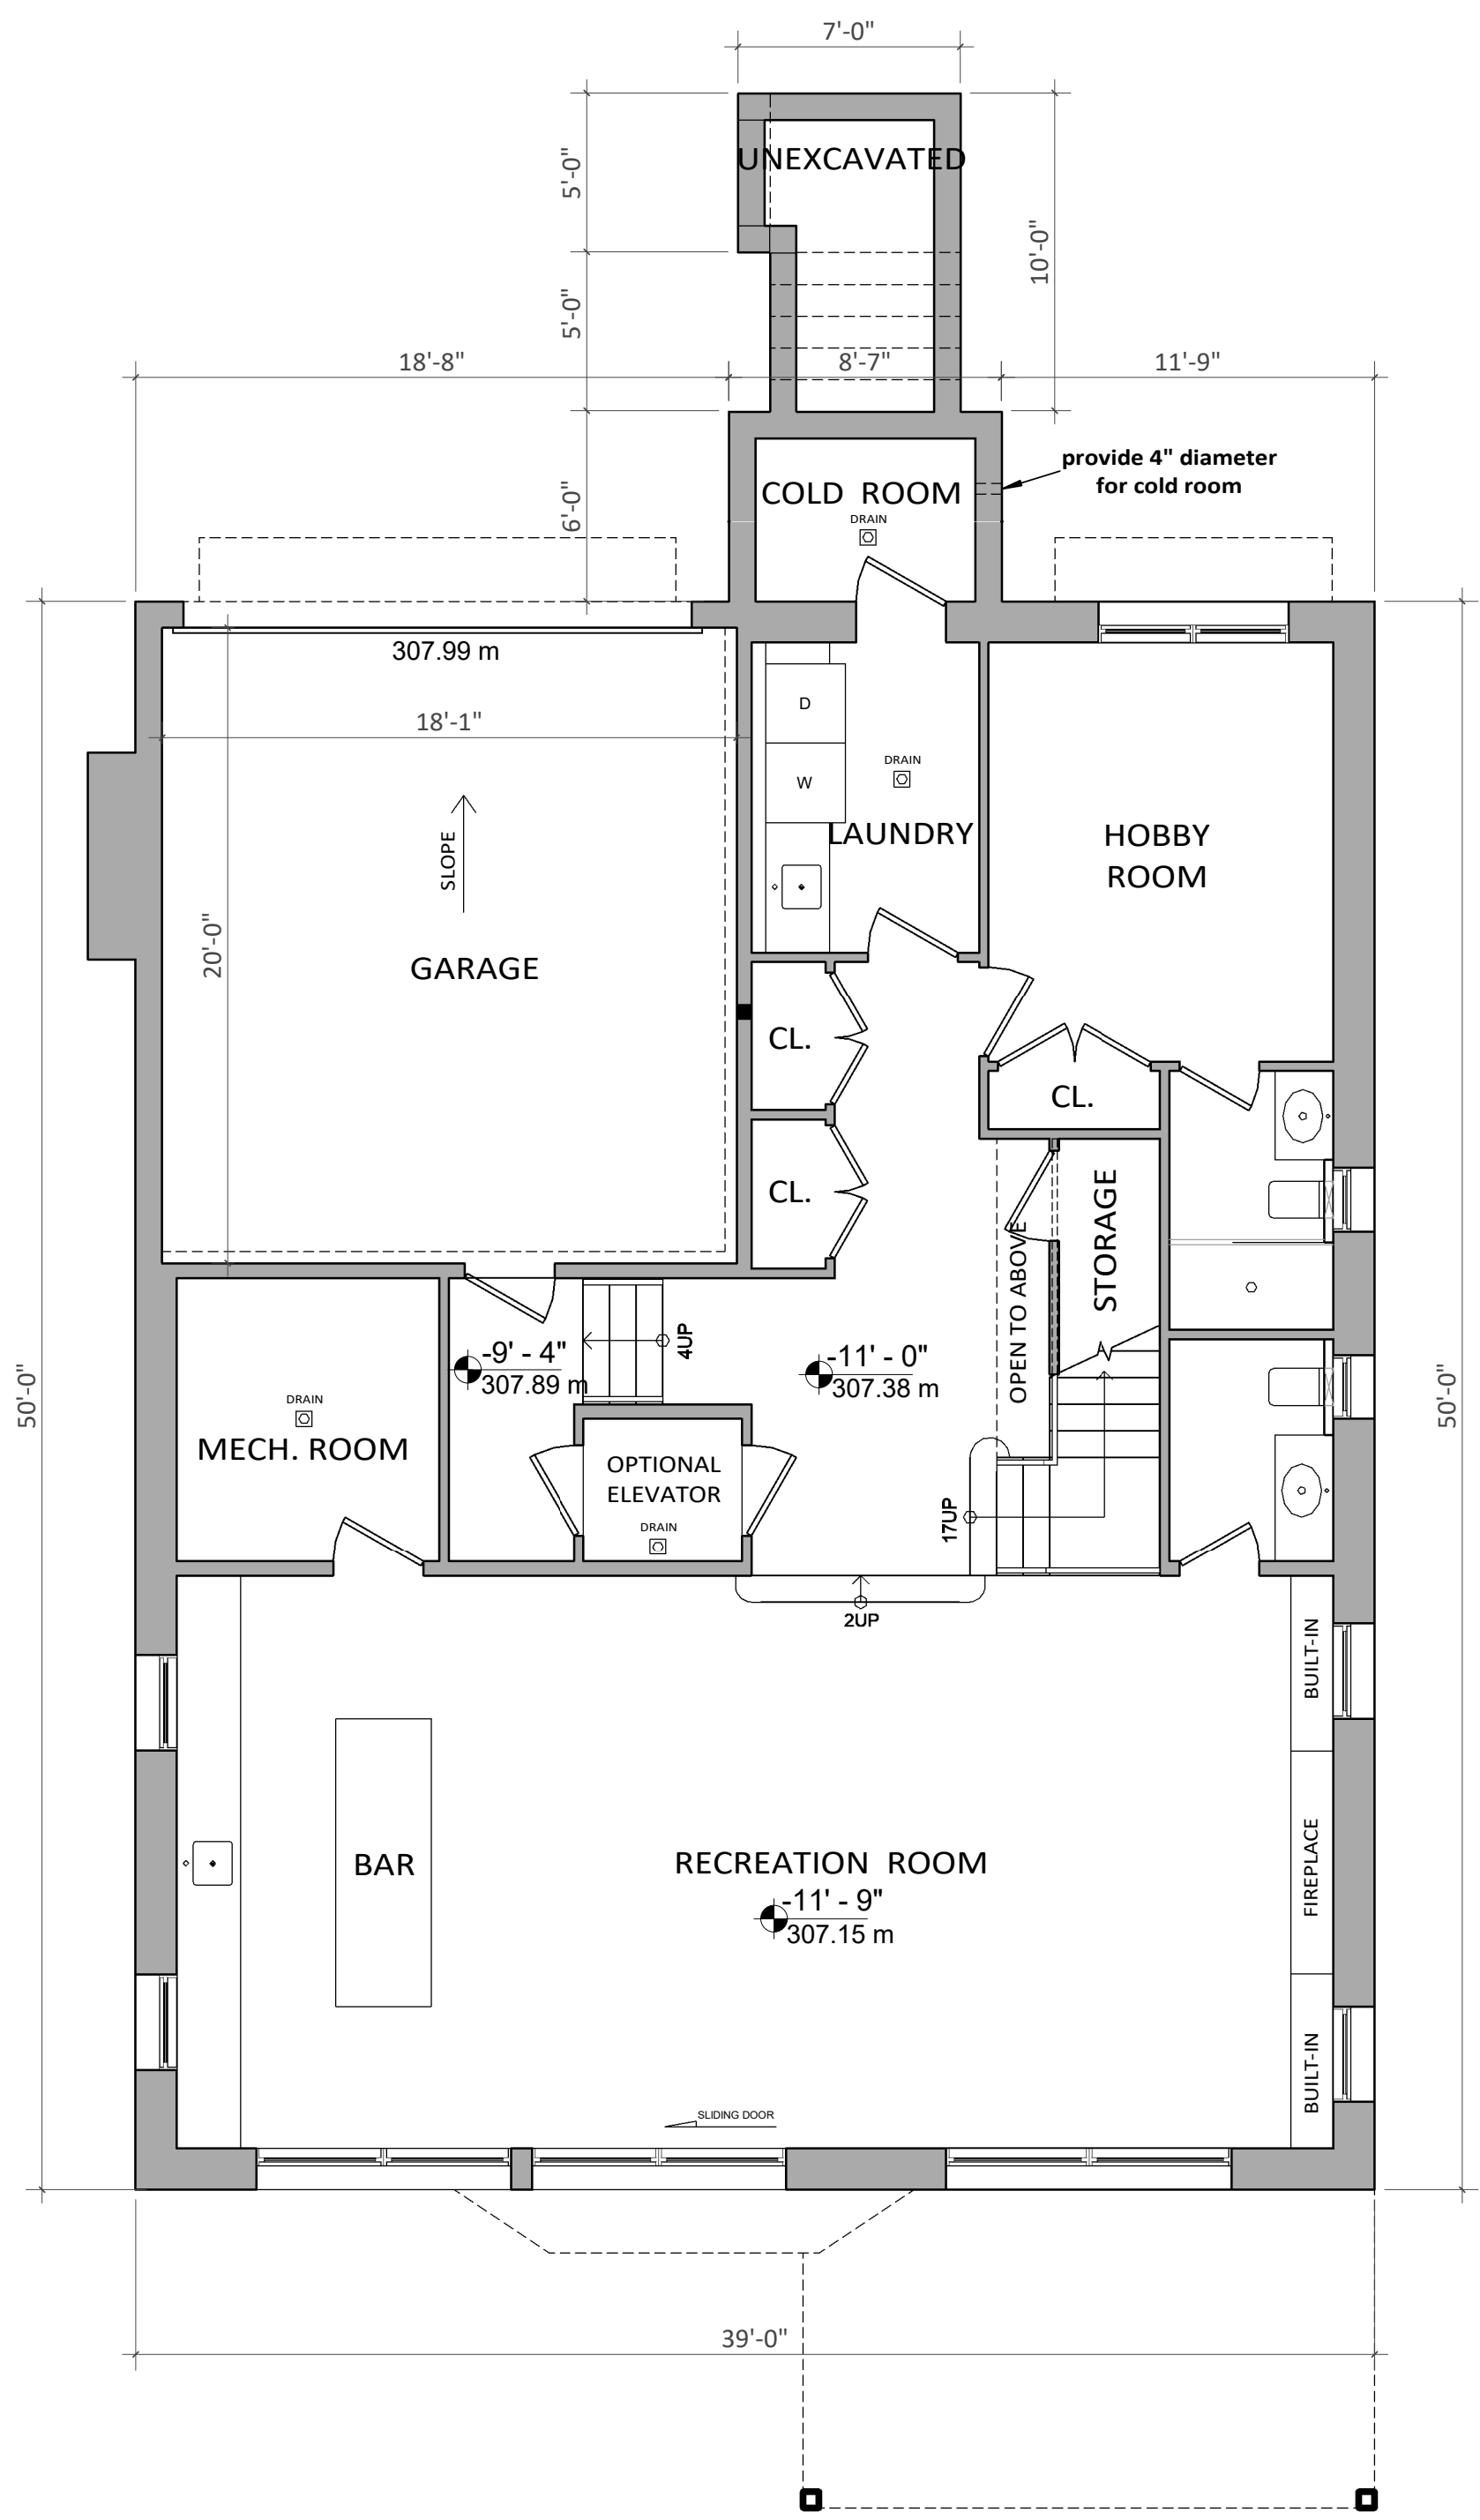


BASEMENT PLAN L4

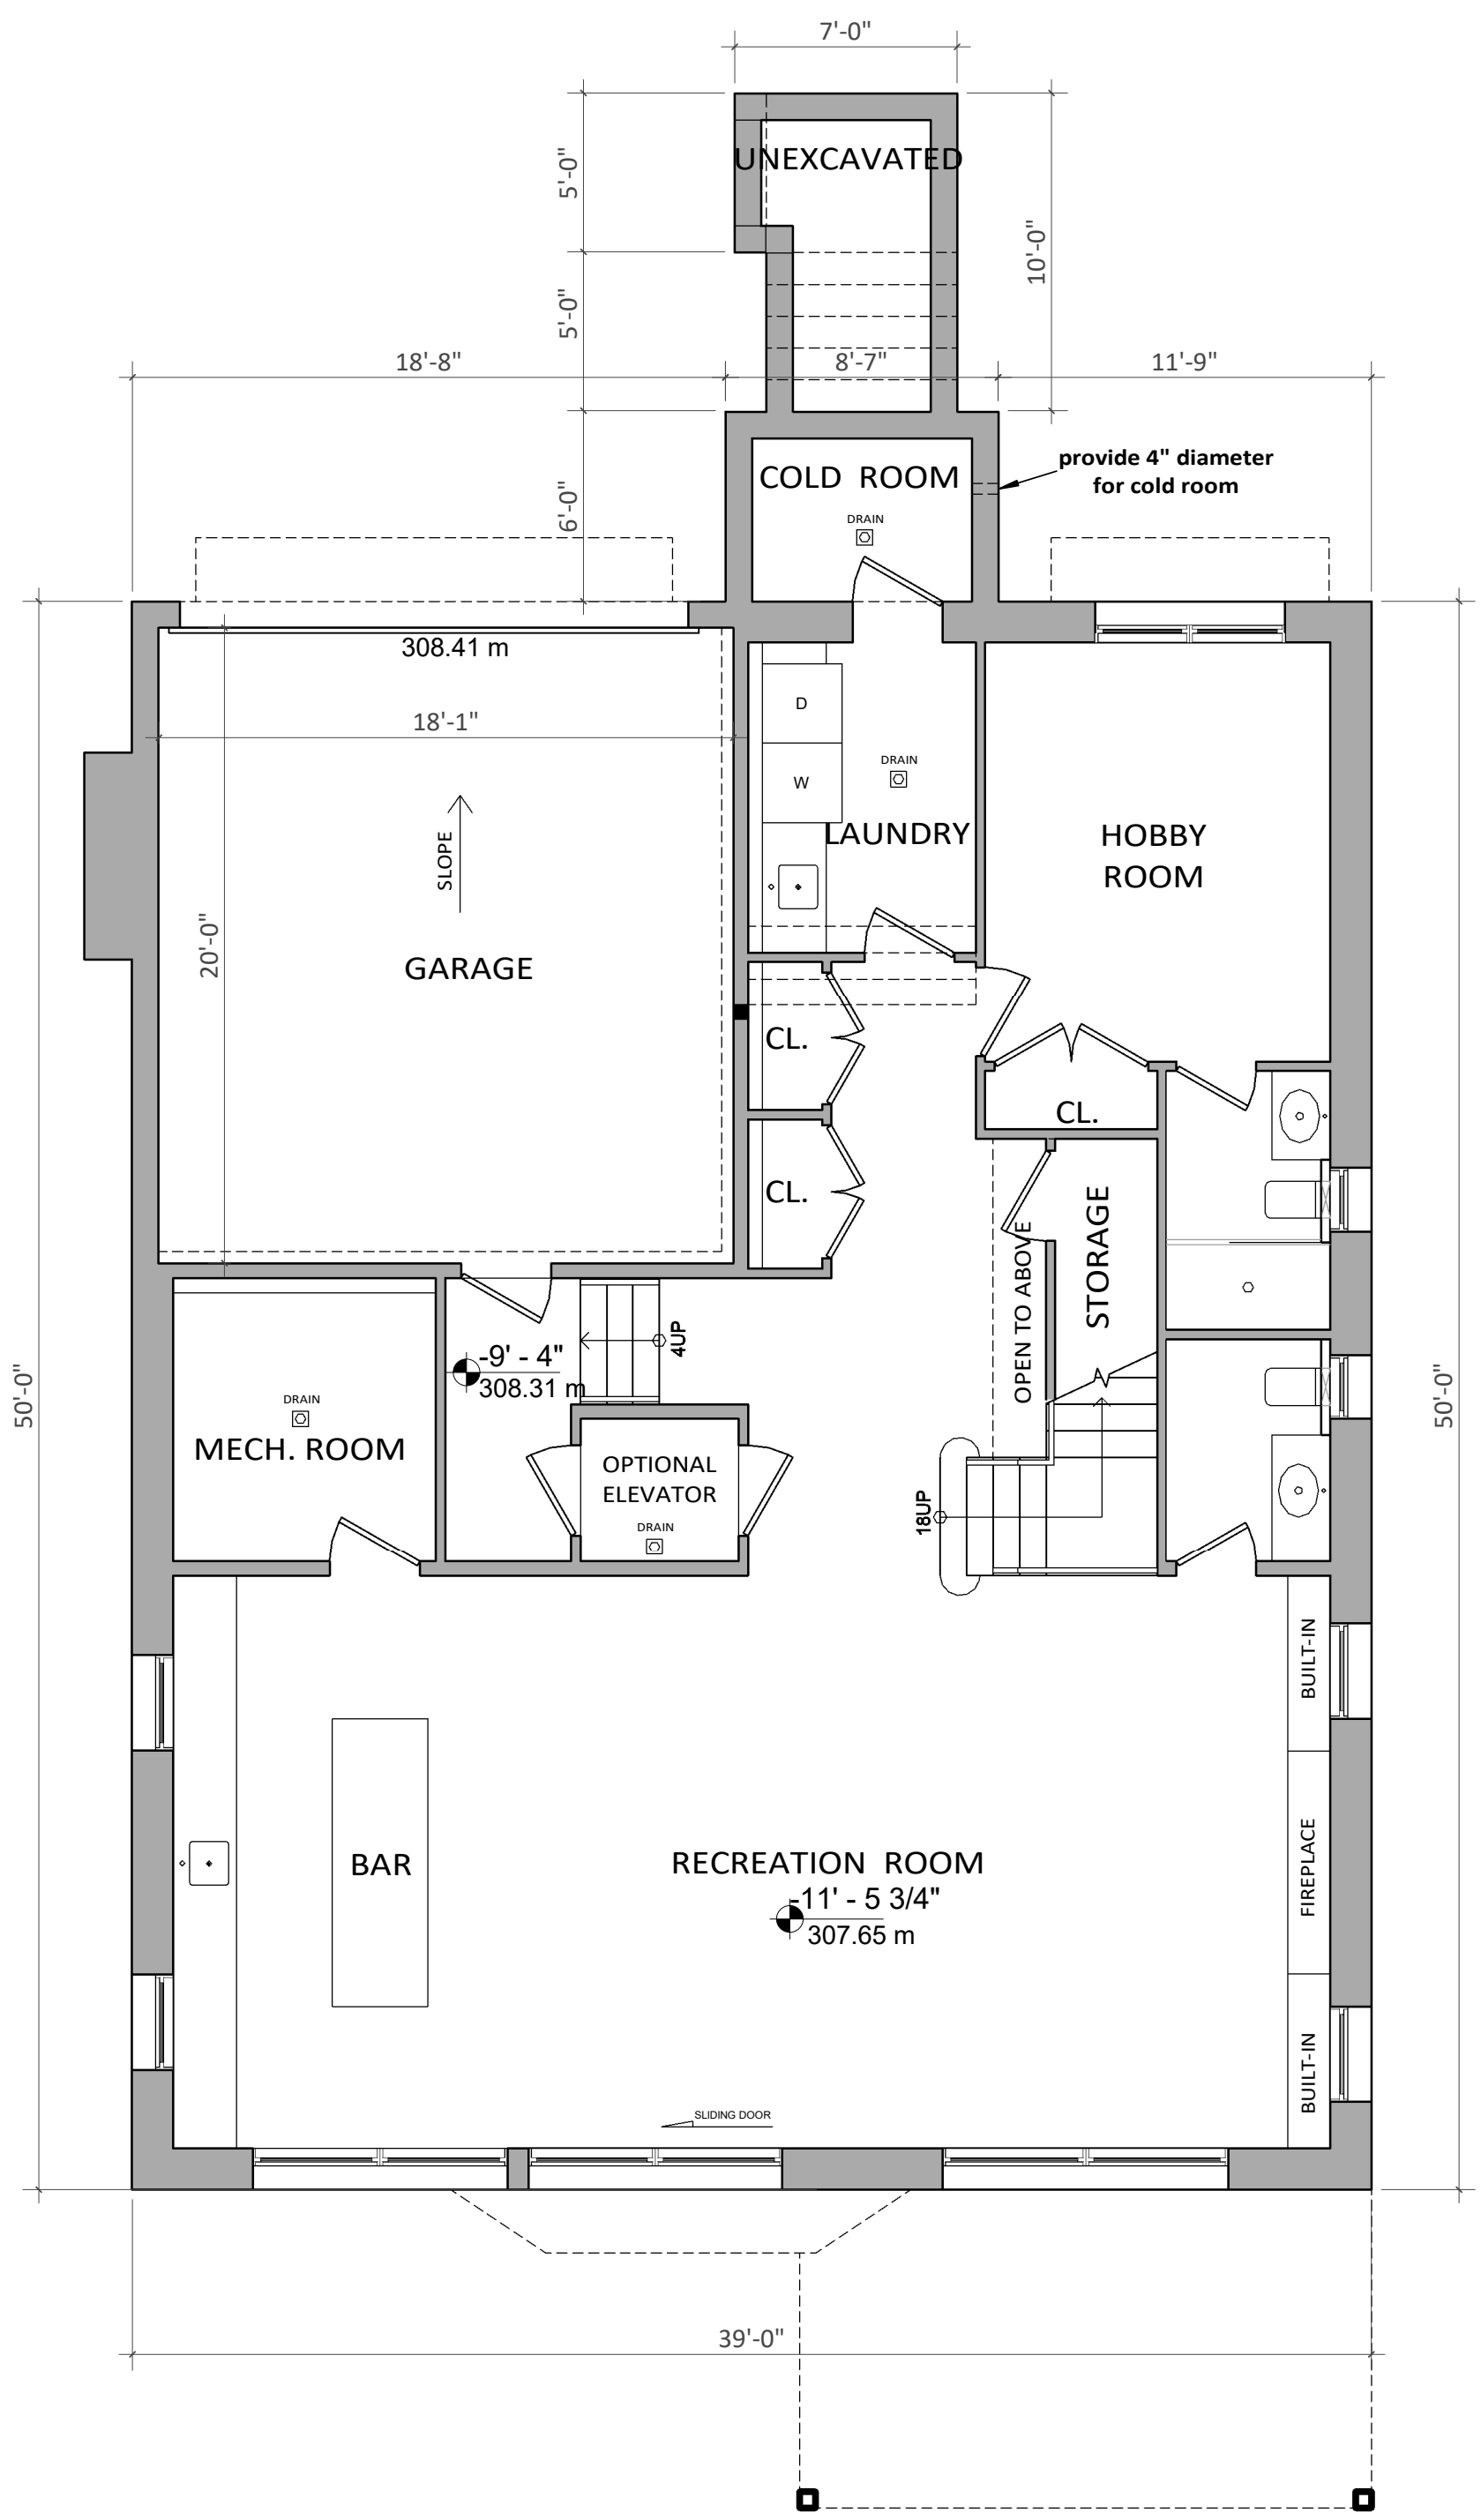


BASEMENT PLAN L5

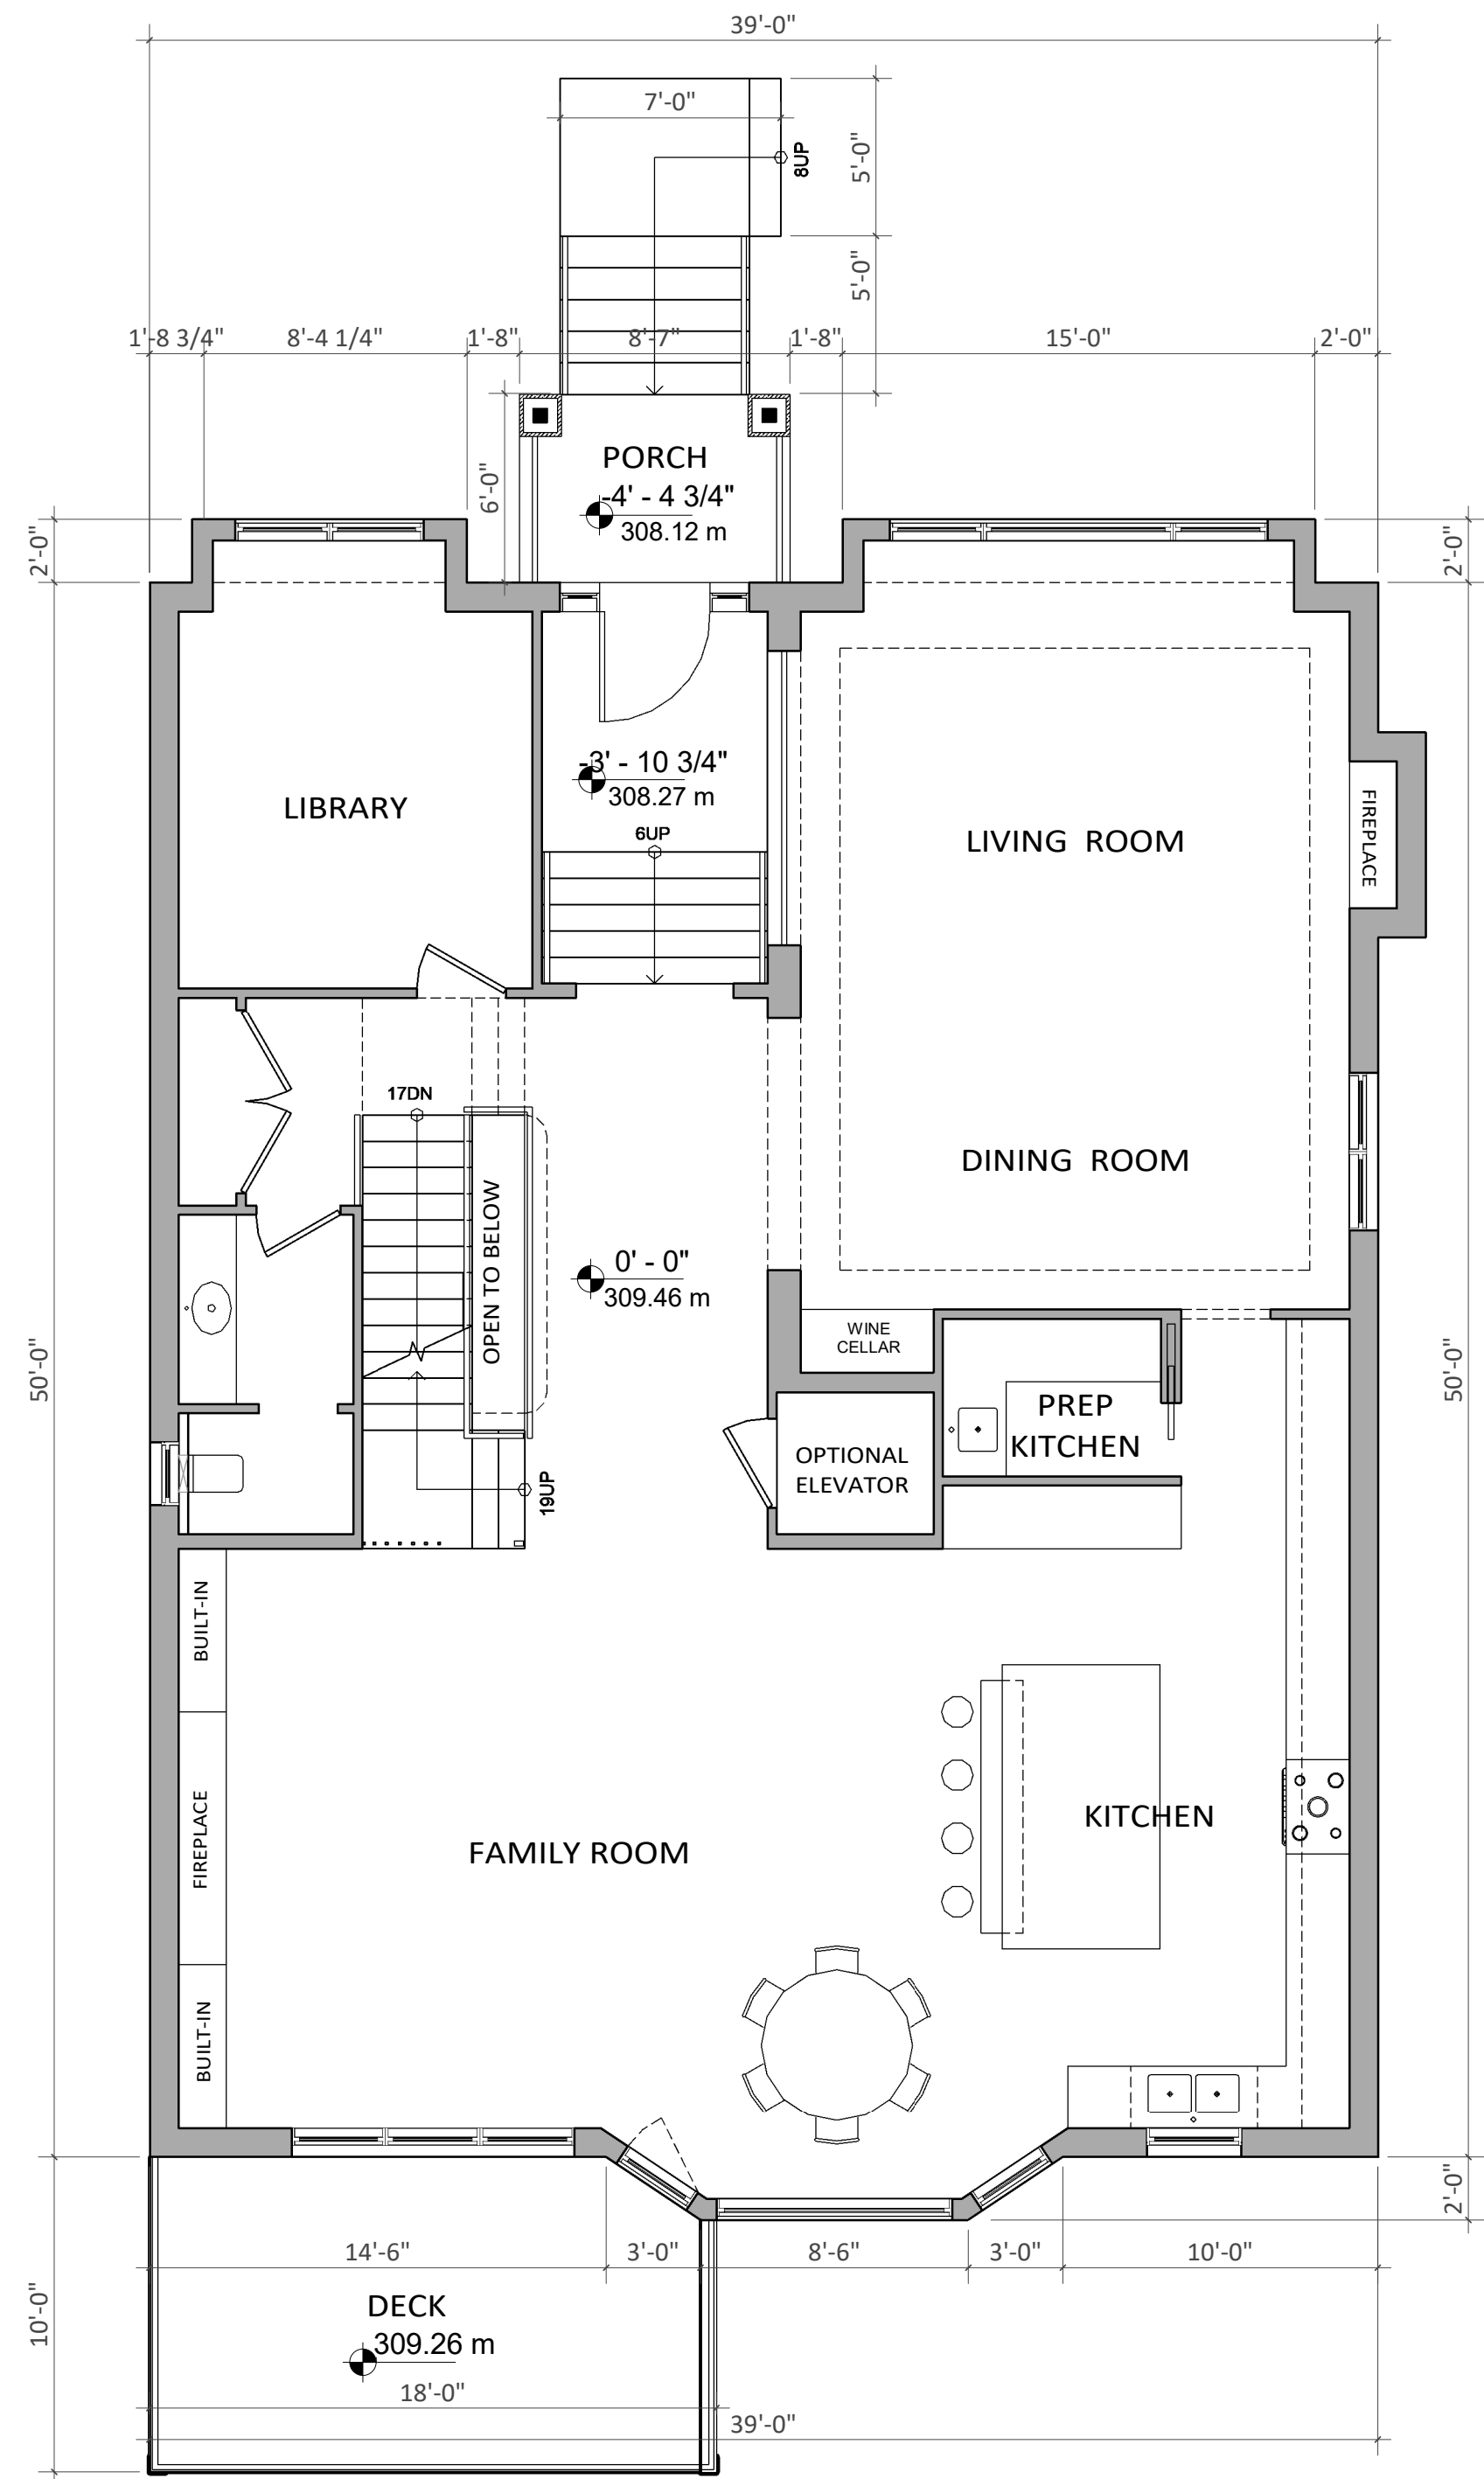


1st FLOOR PLAN L1

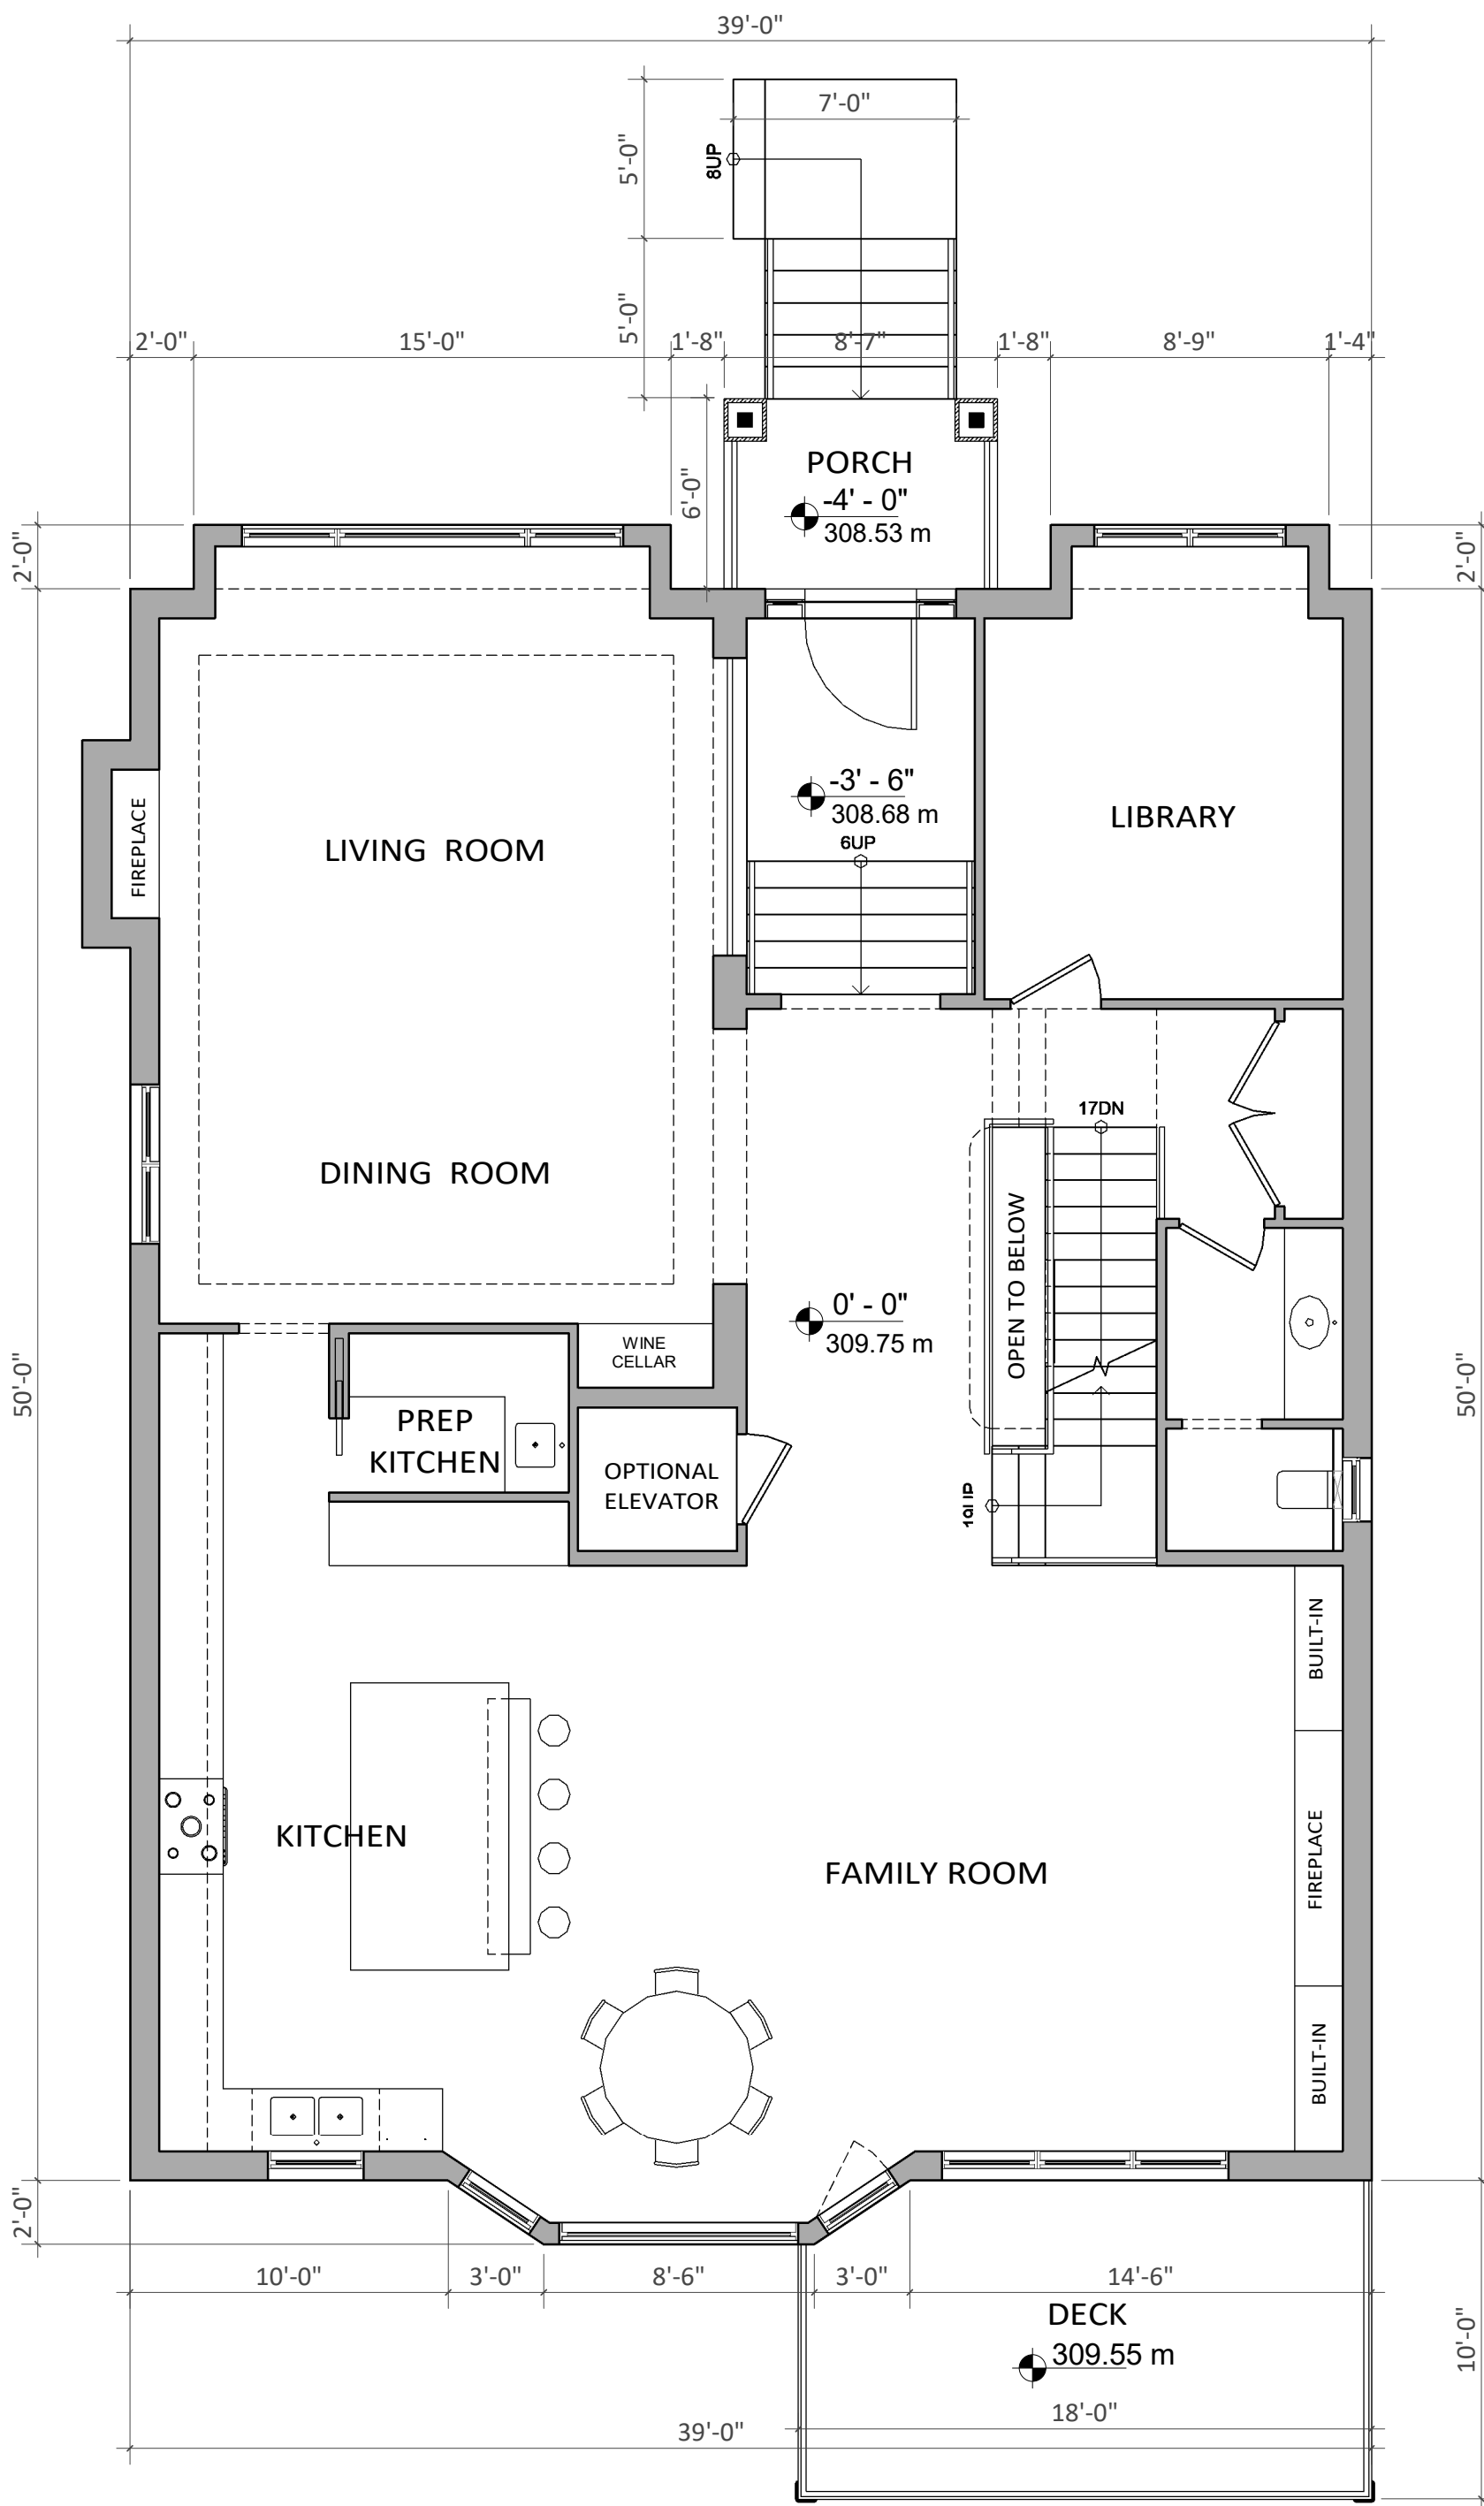


1st FLOOR PLAN L2

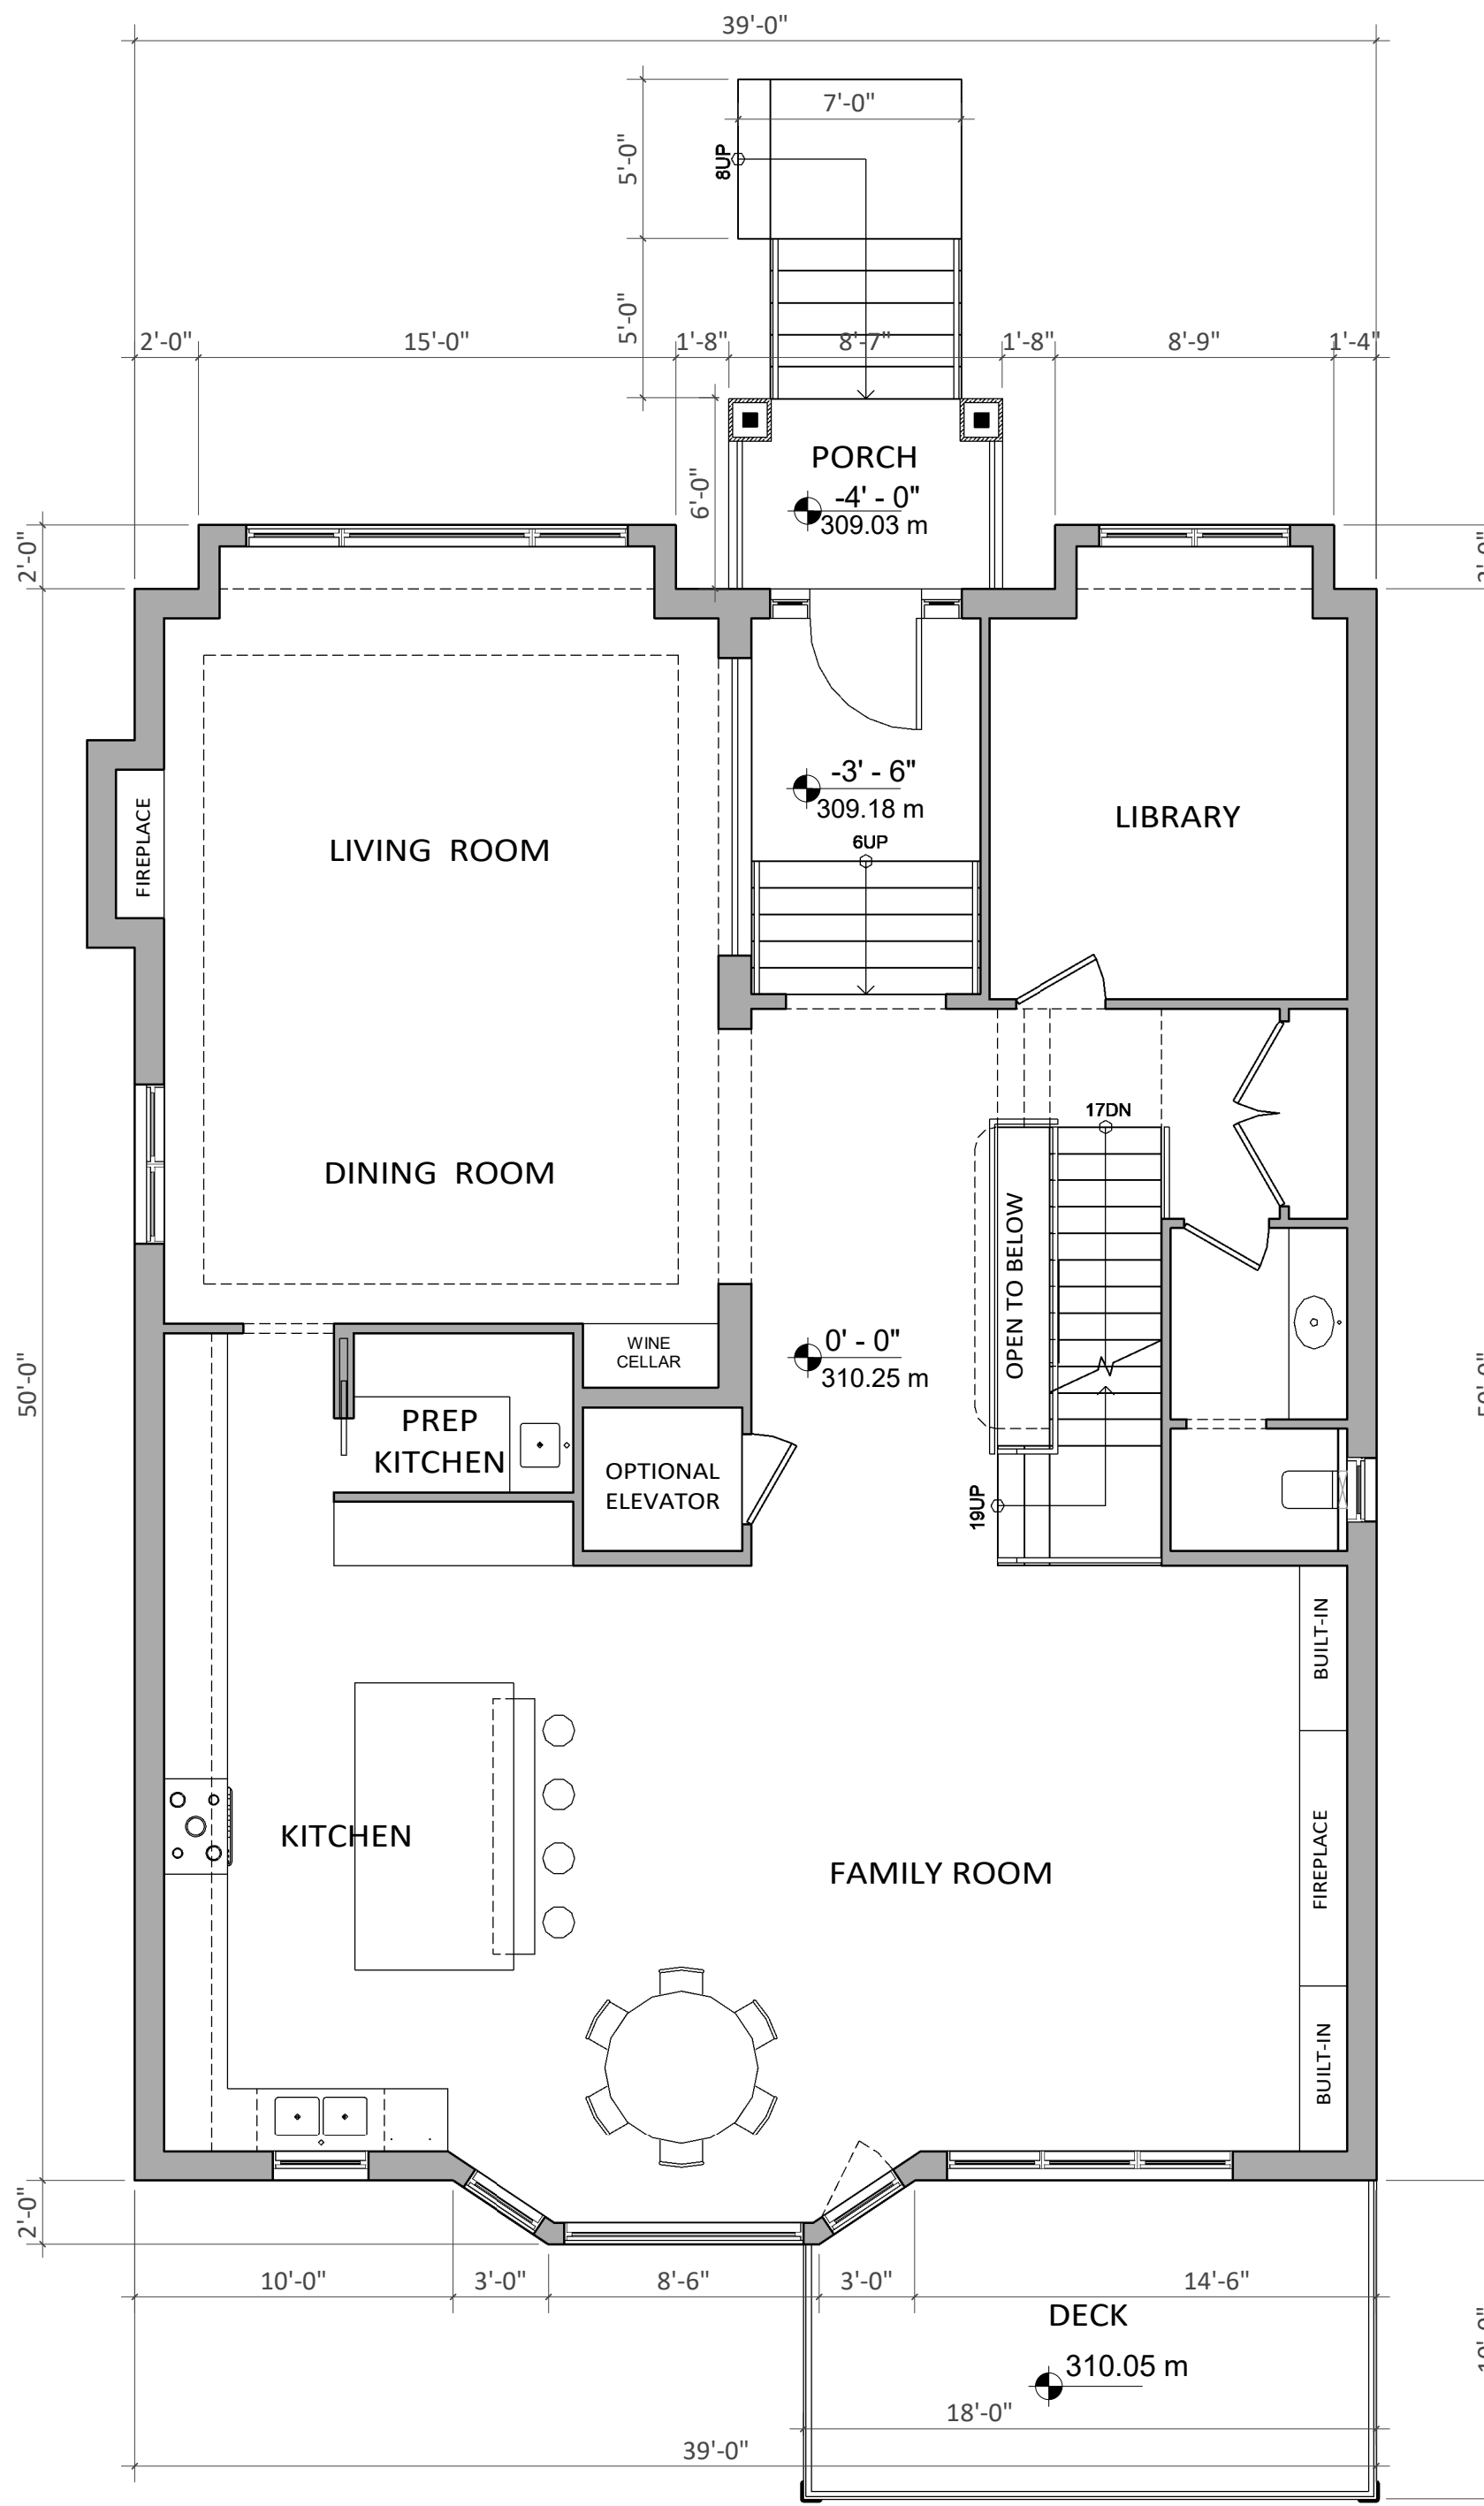


1st FLOOR PLAN L3

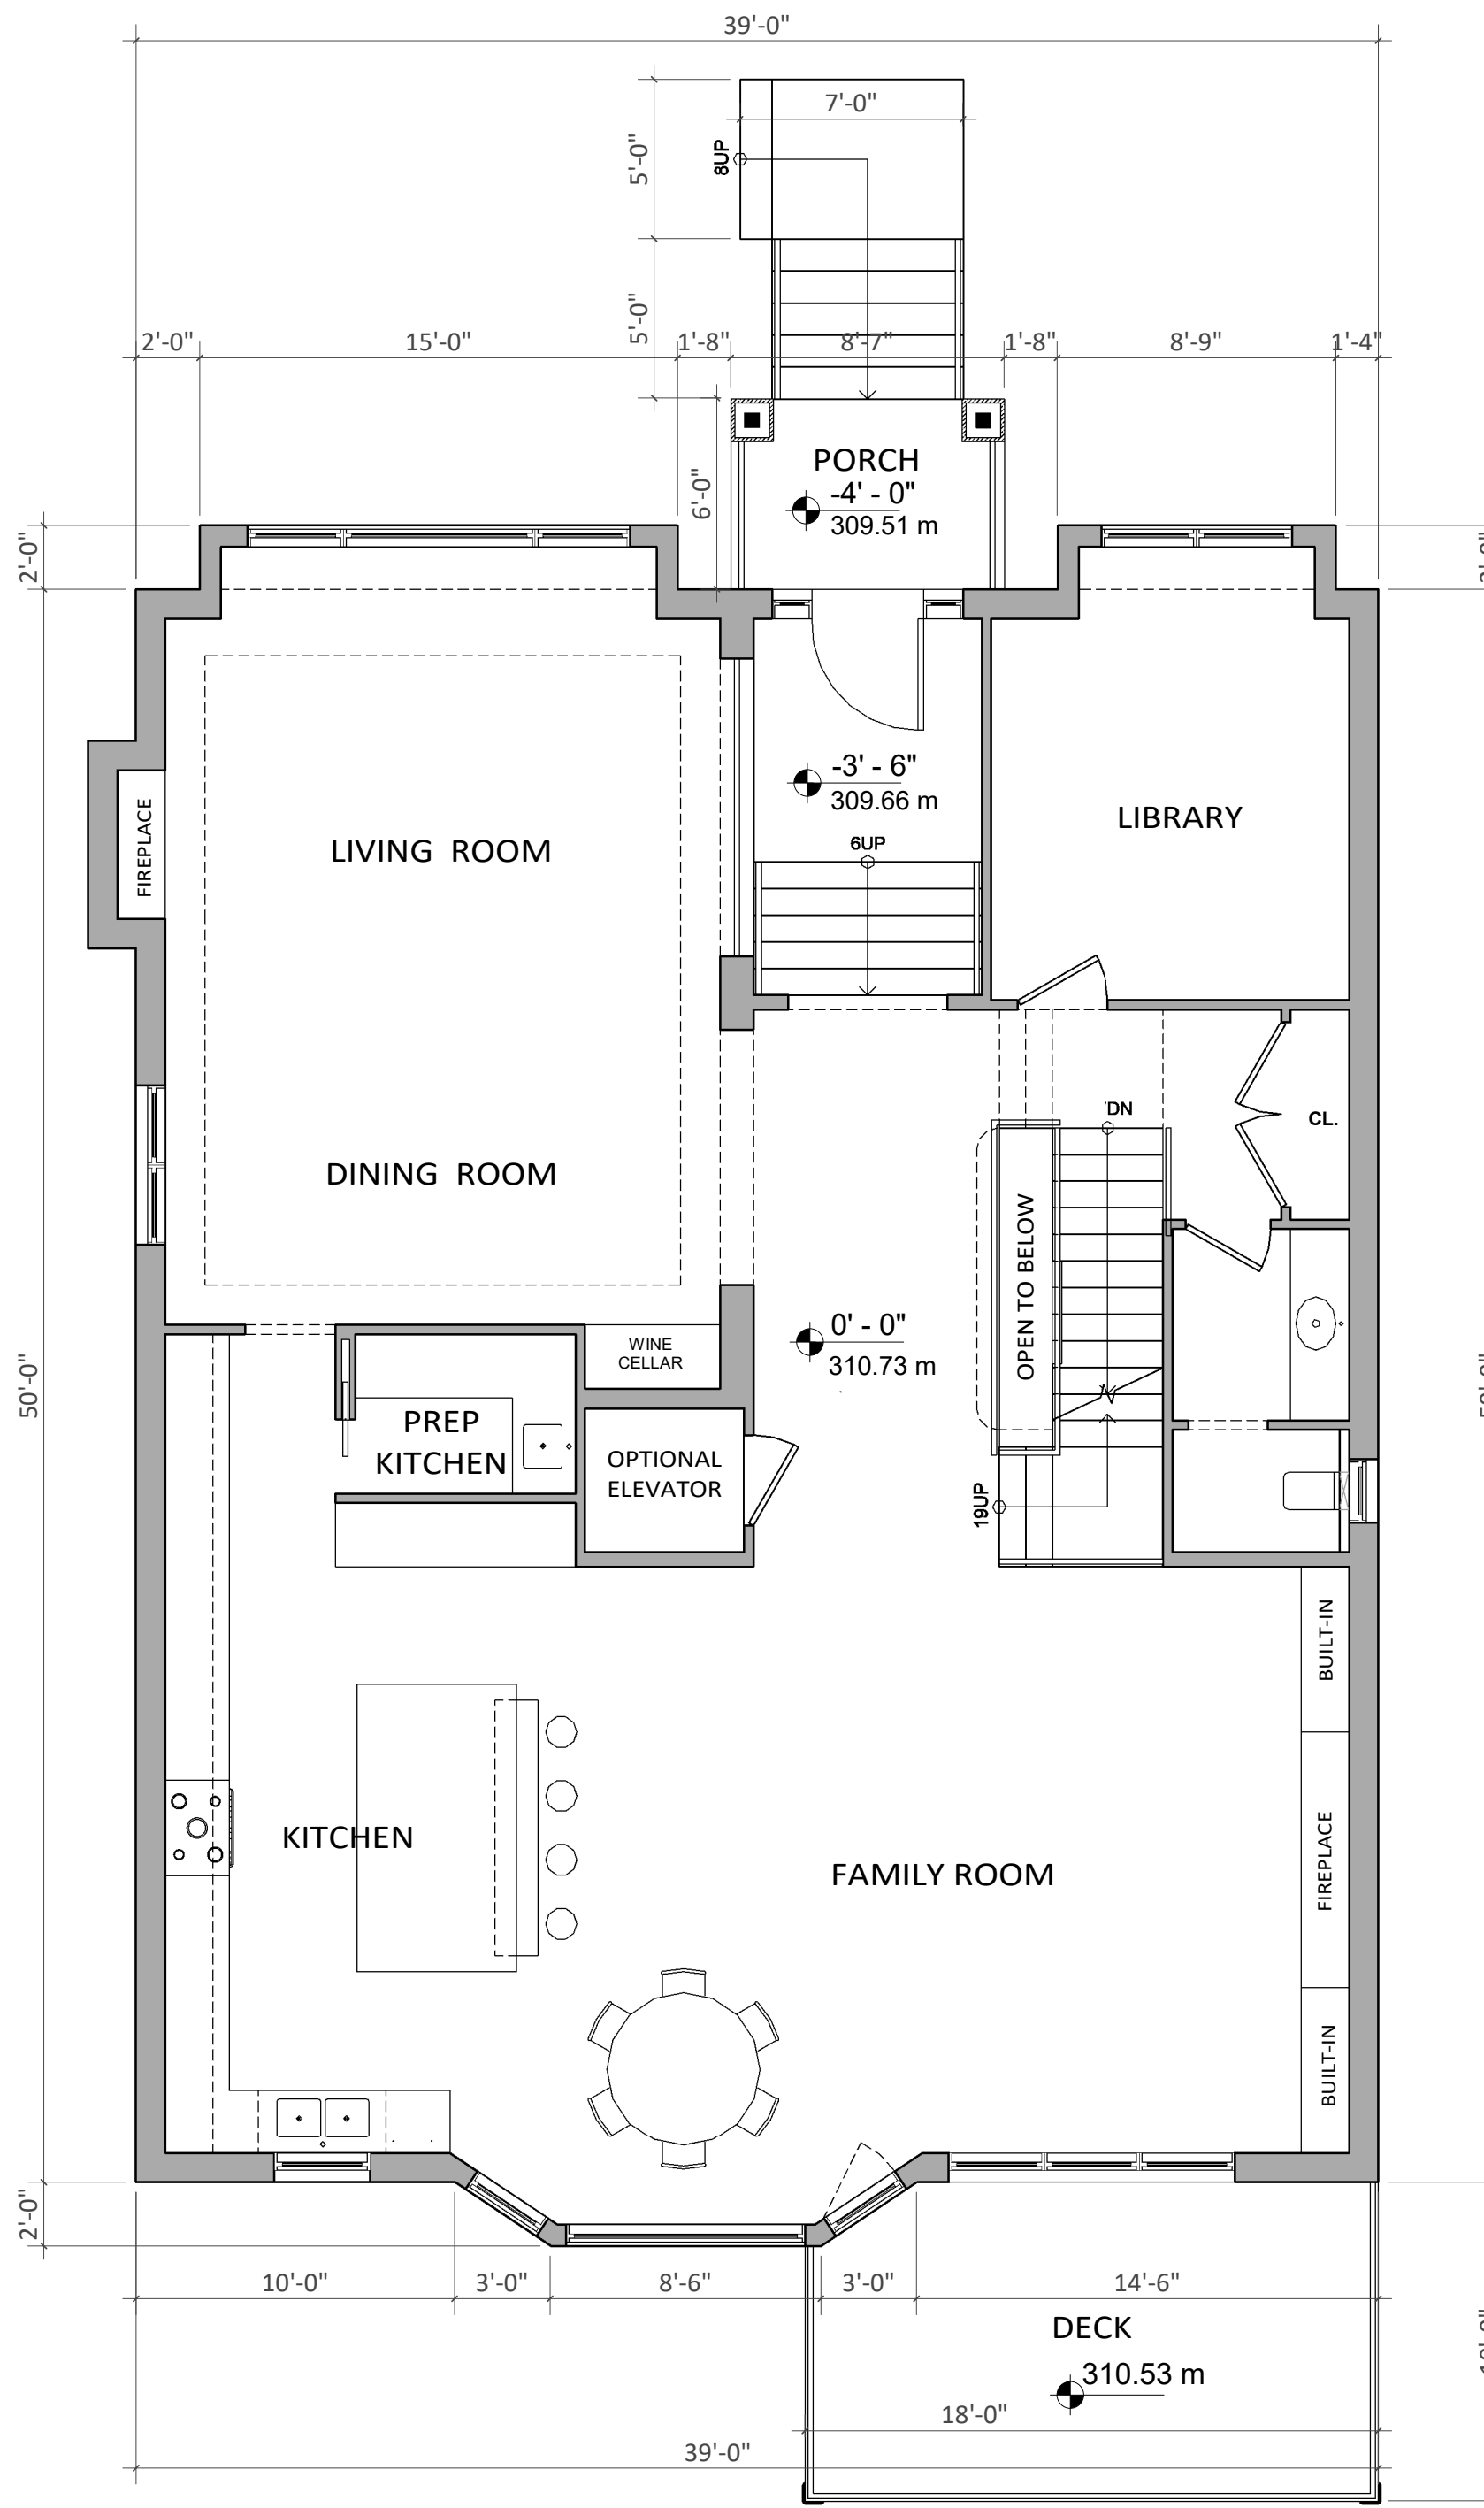


1st FLOOR PLAN L4

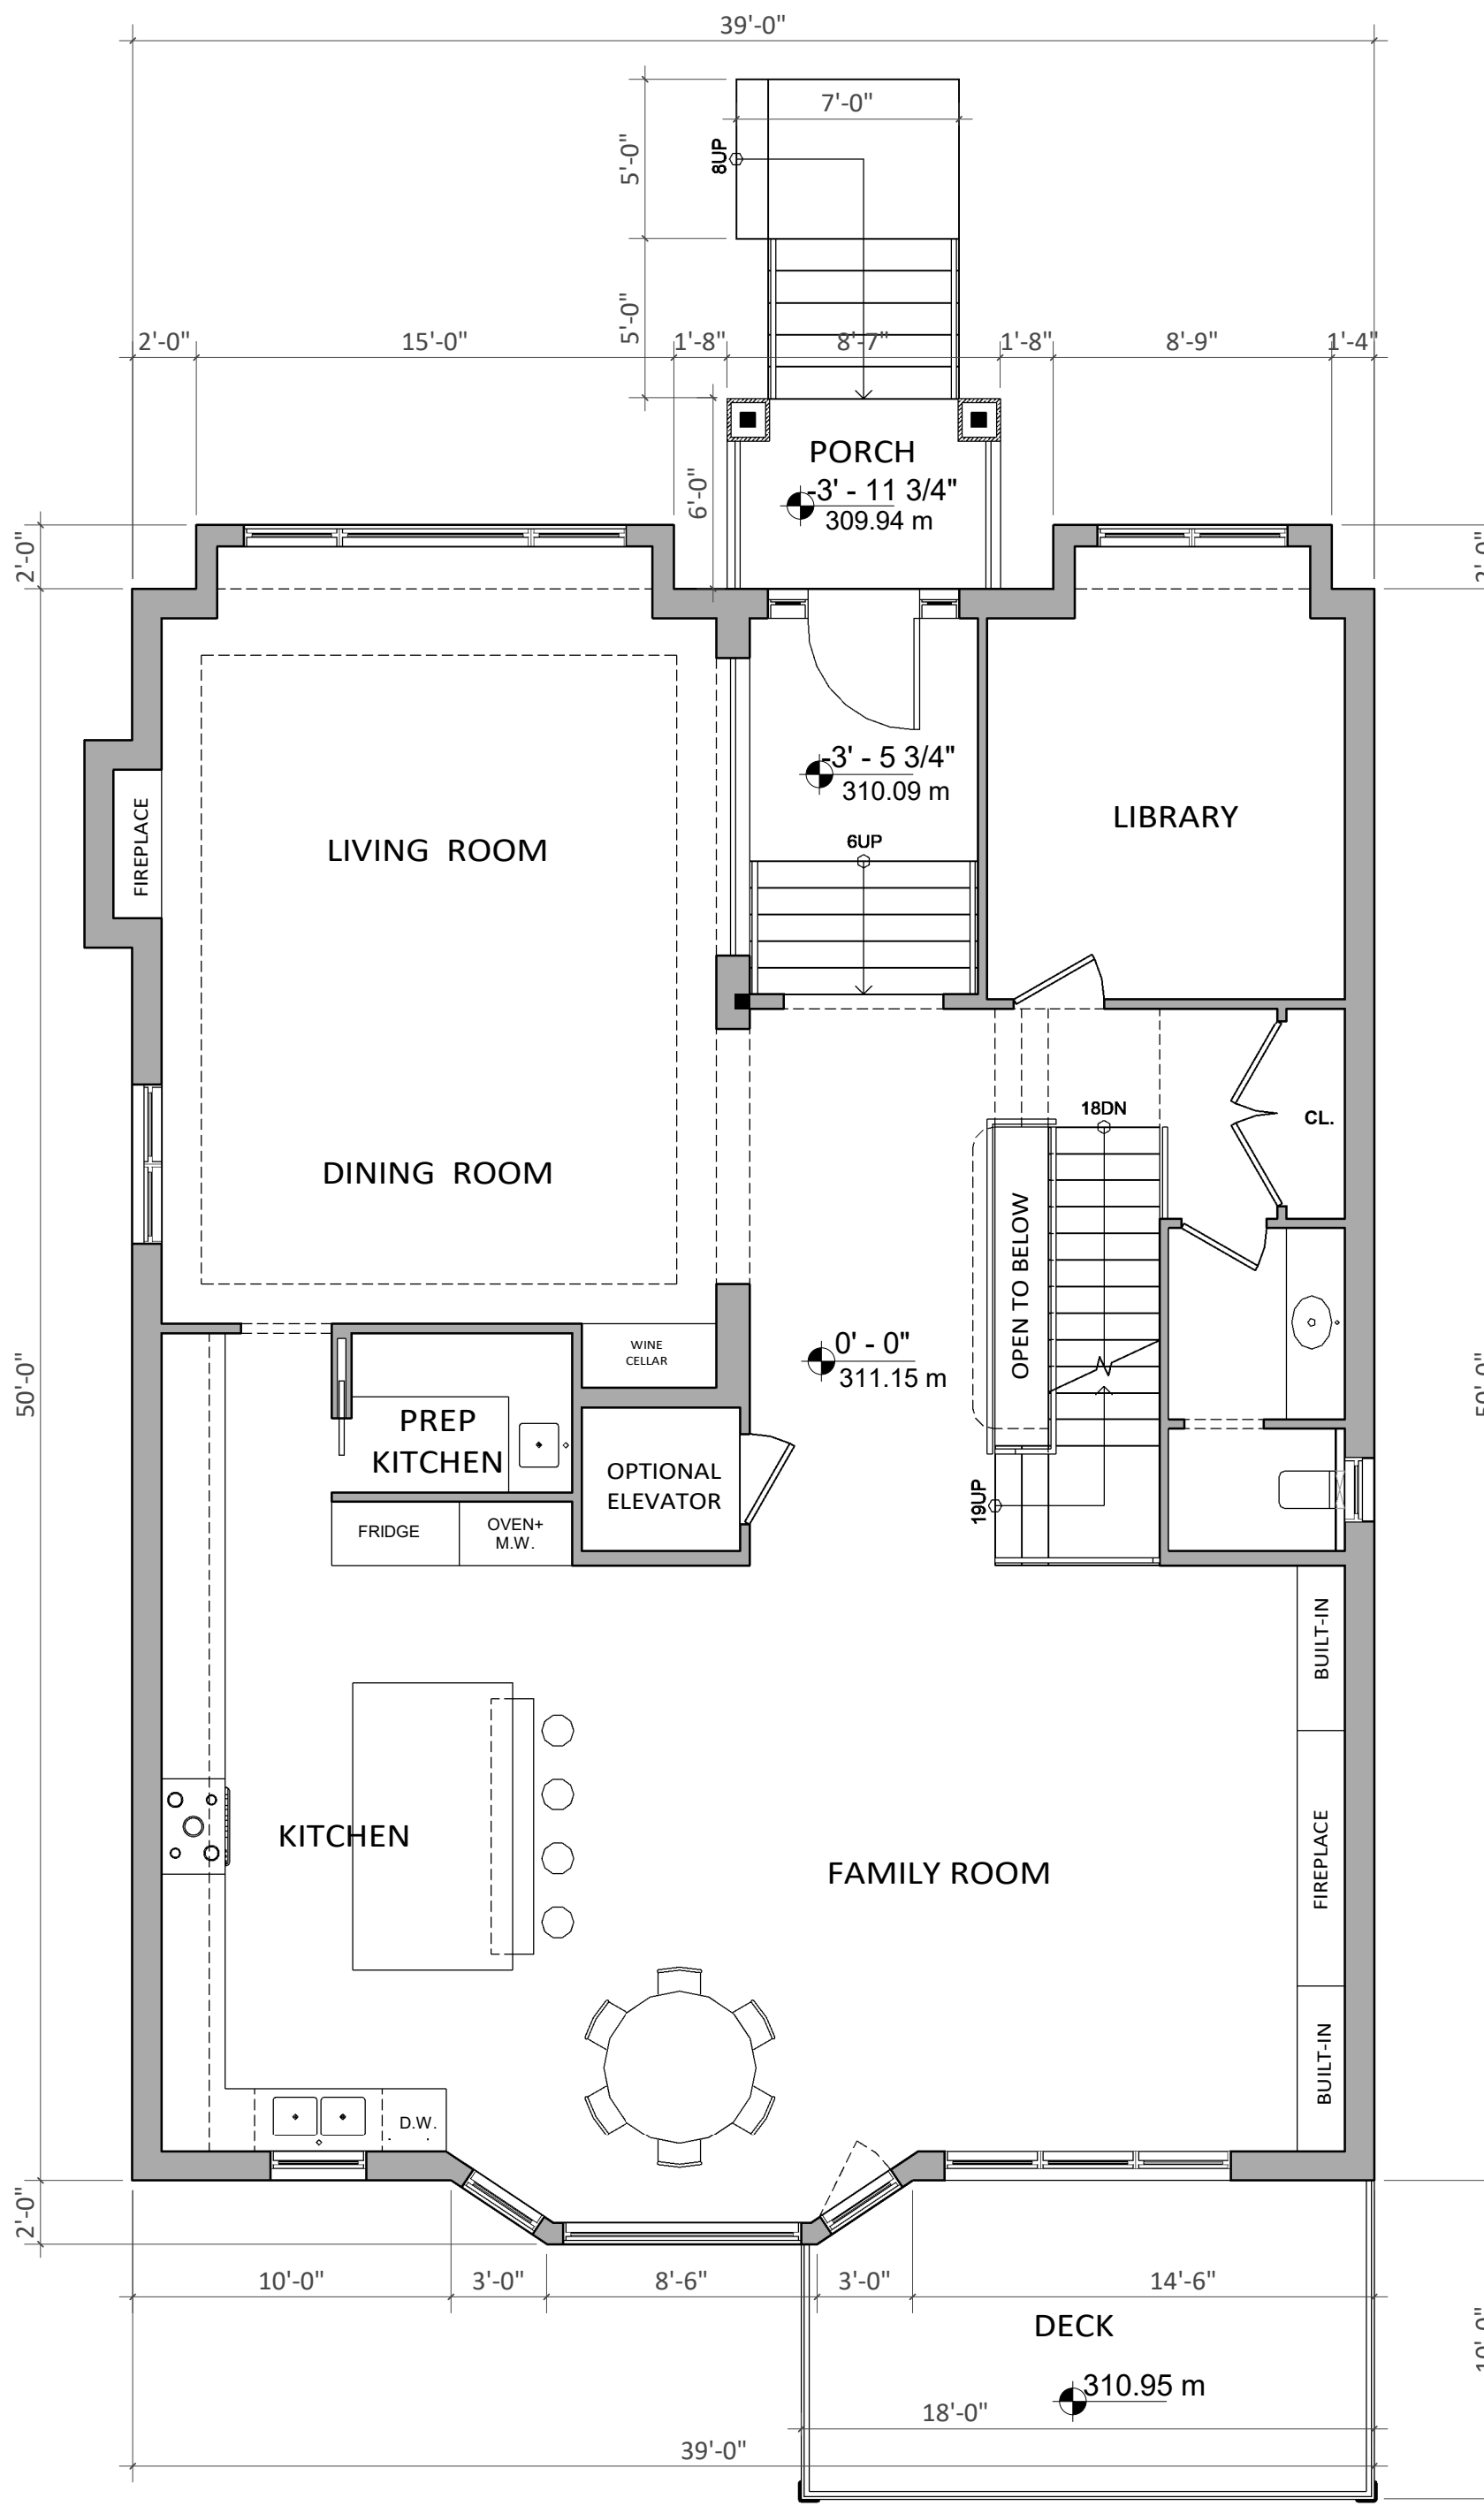


1st FLOOR PLAN L5

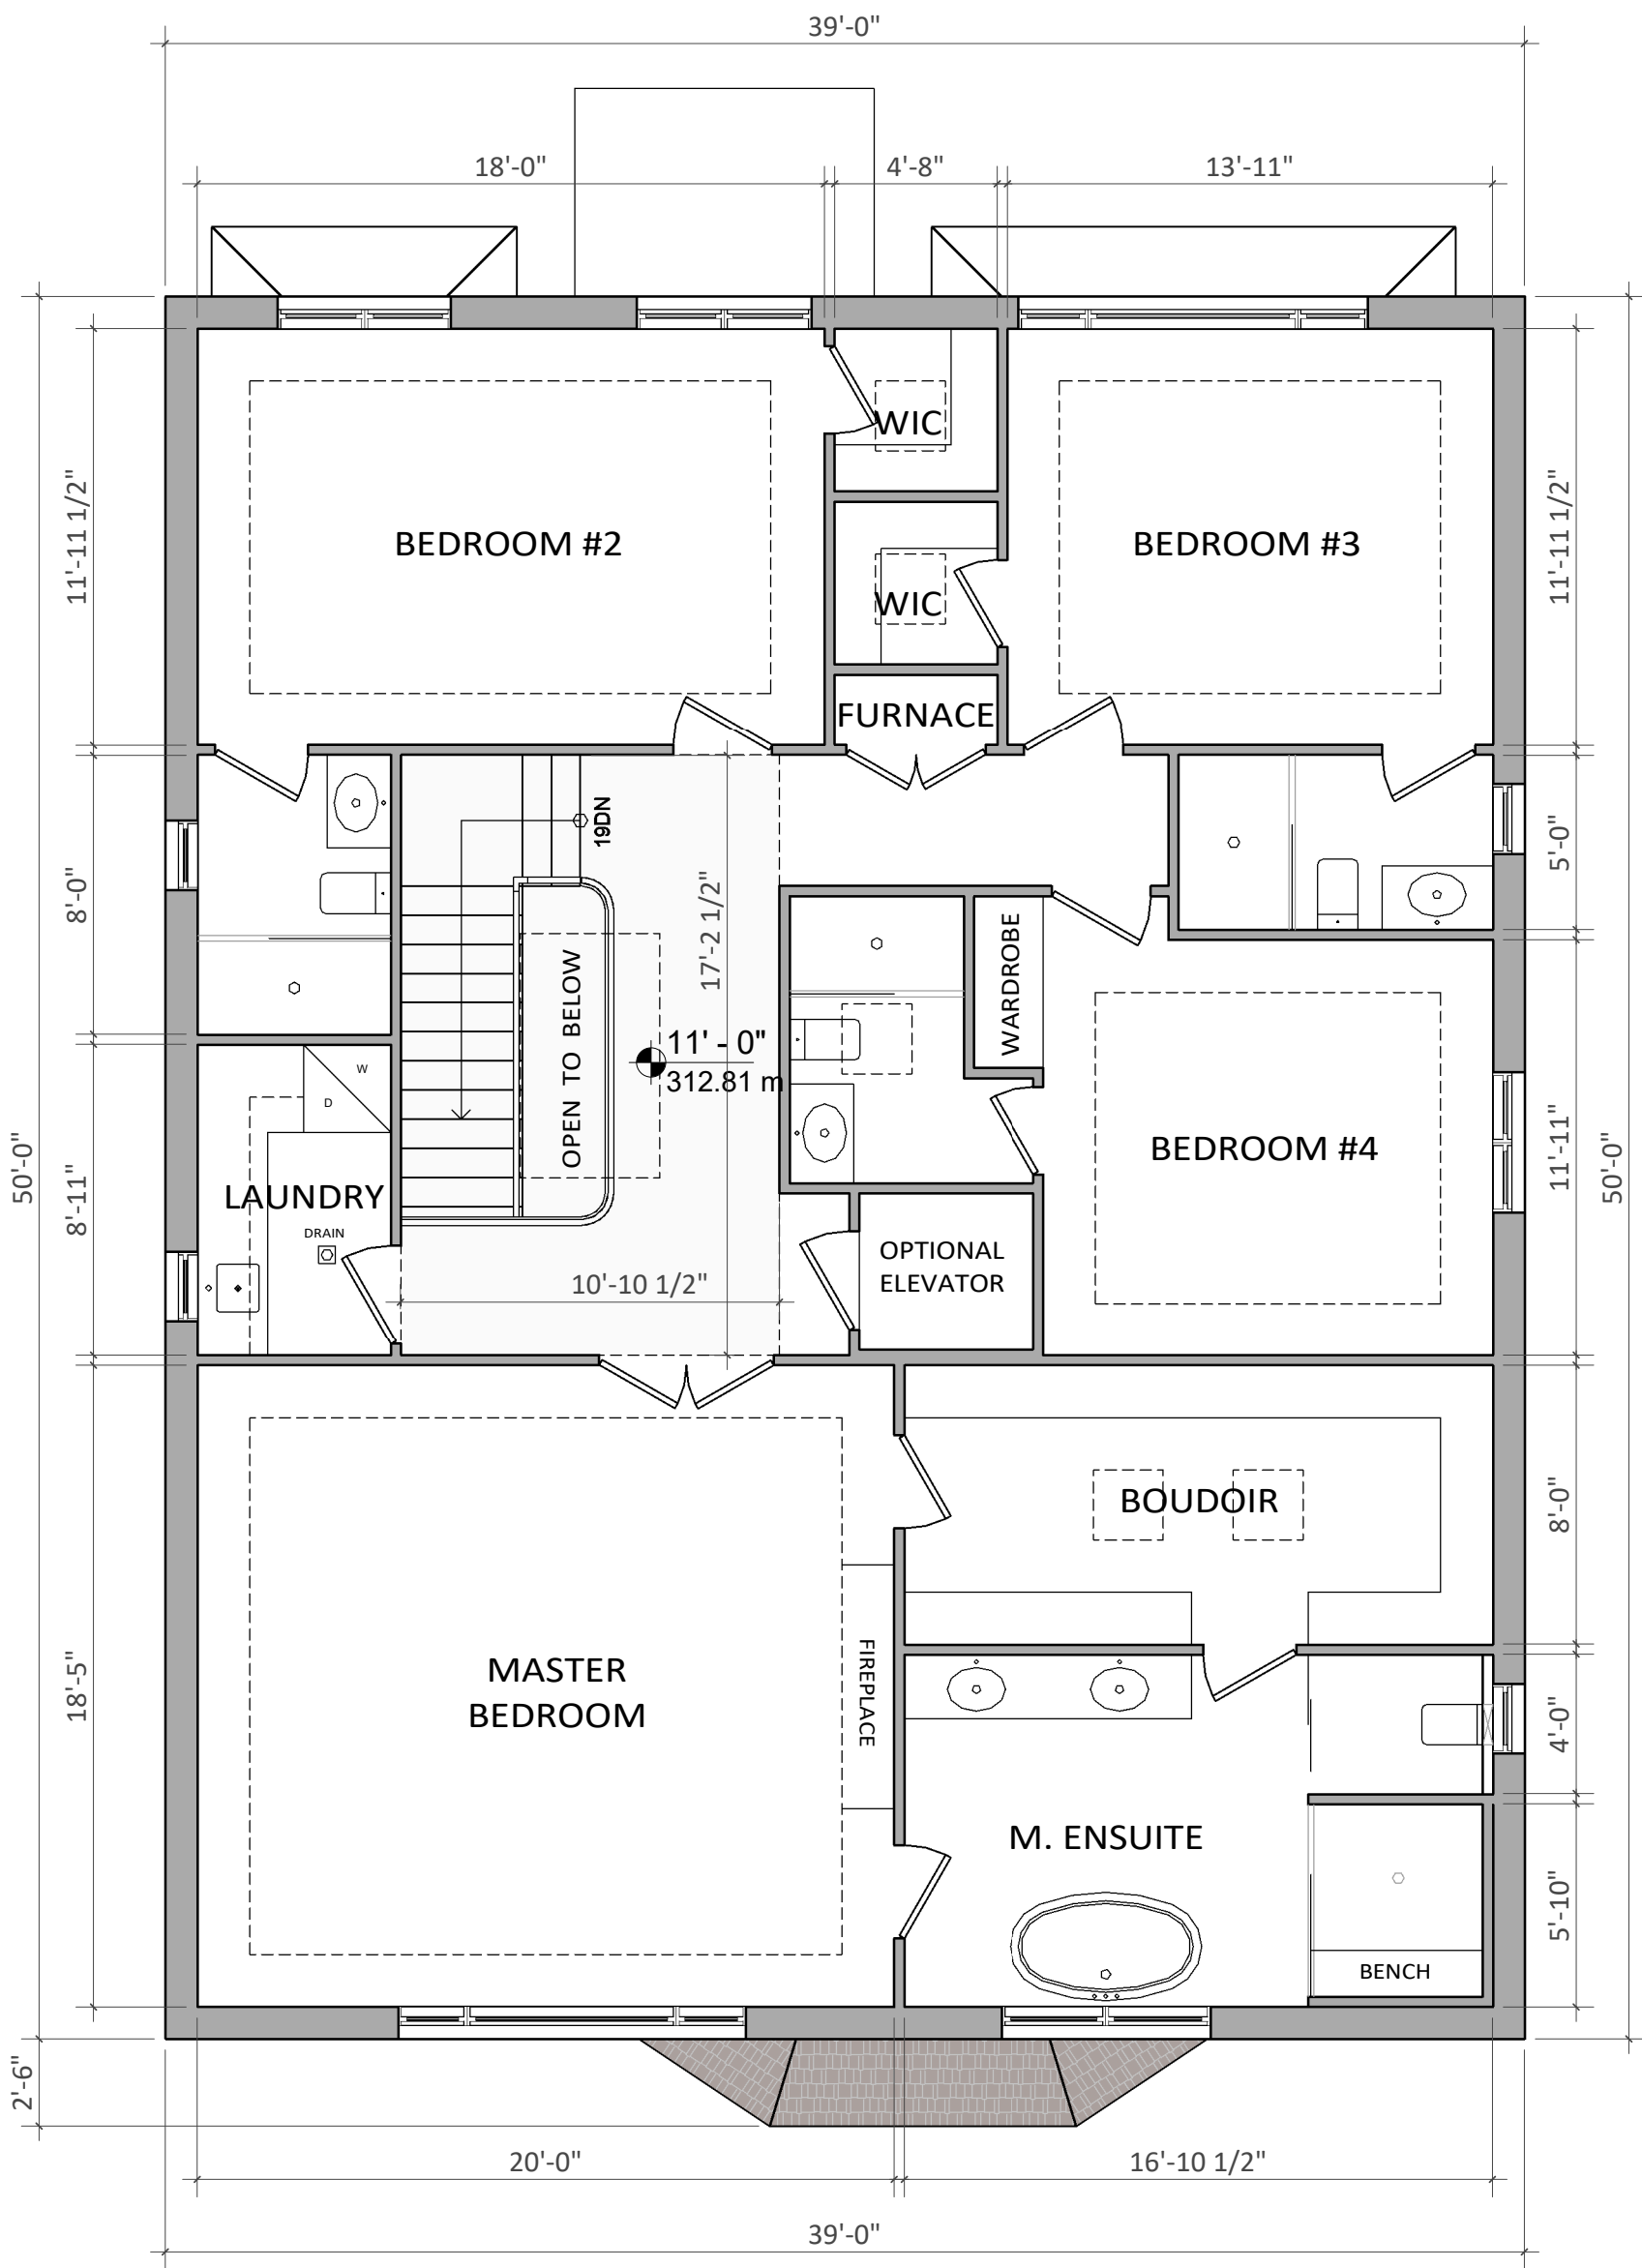


2nd FLOOR PLAN L1

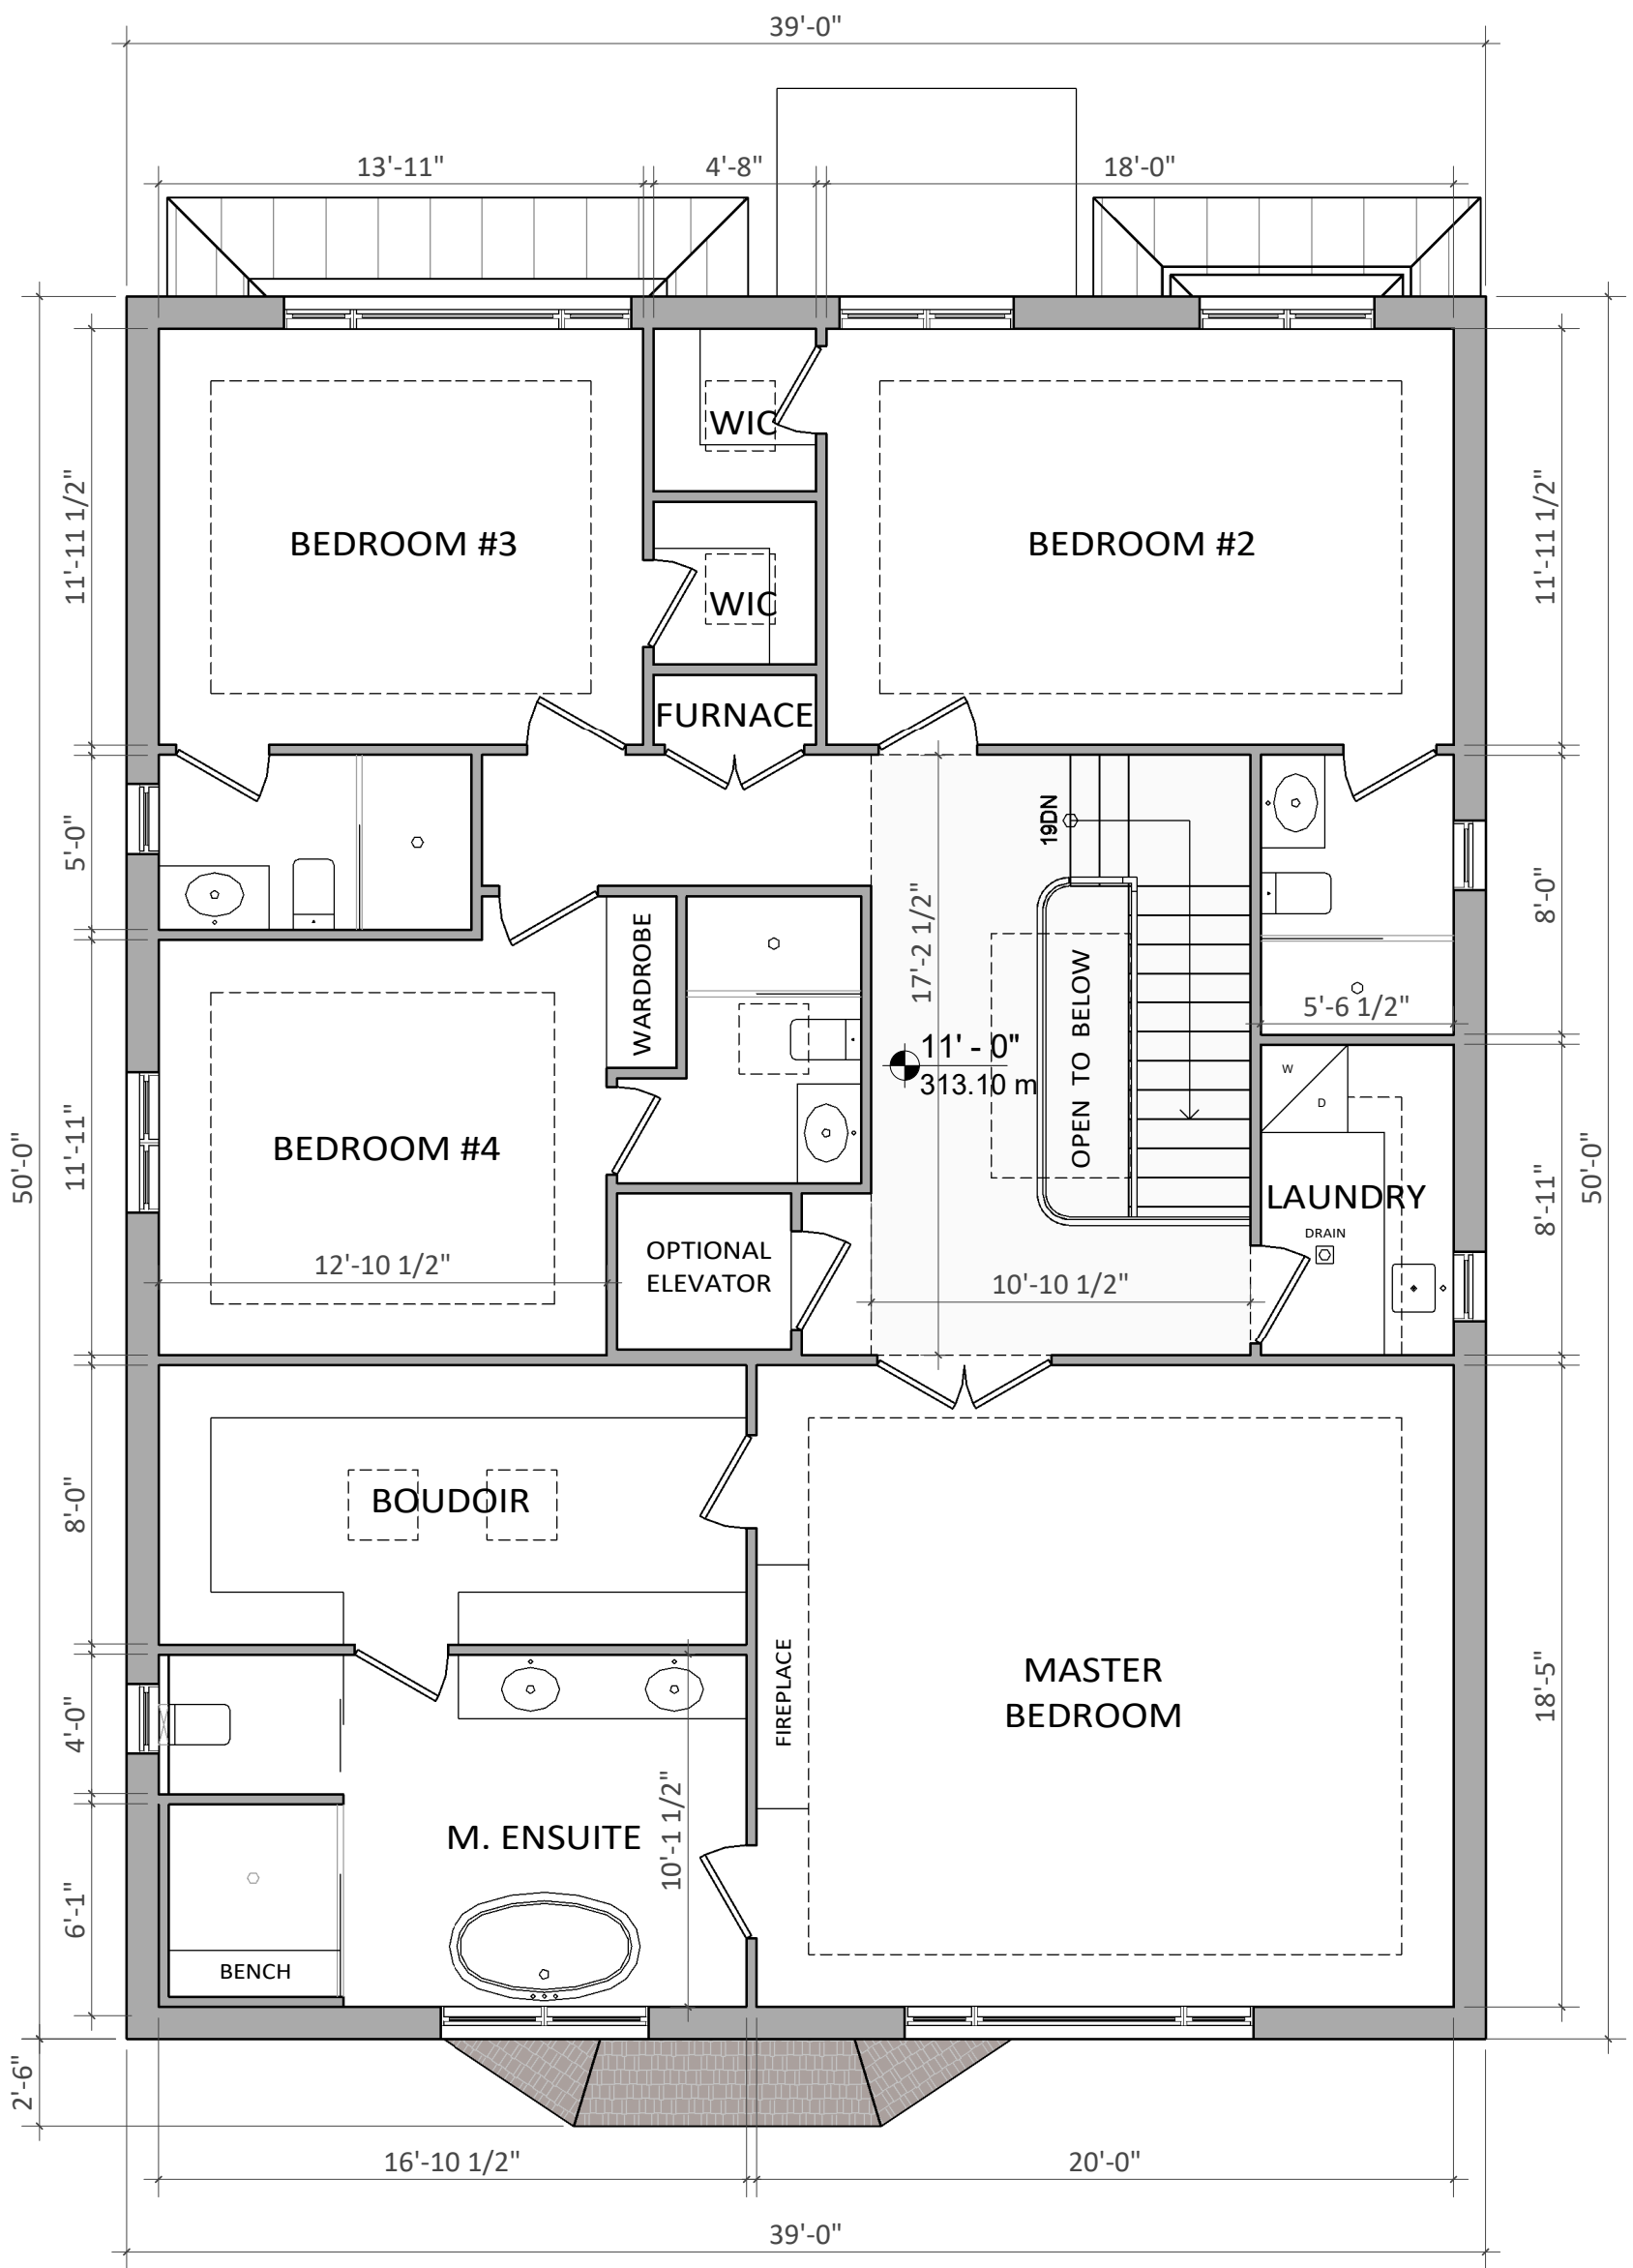


2nd FLOOR PLAN L2

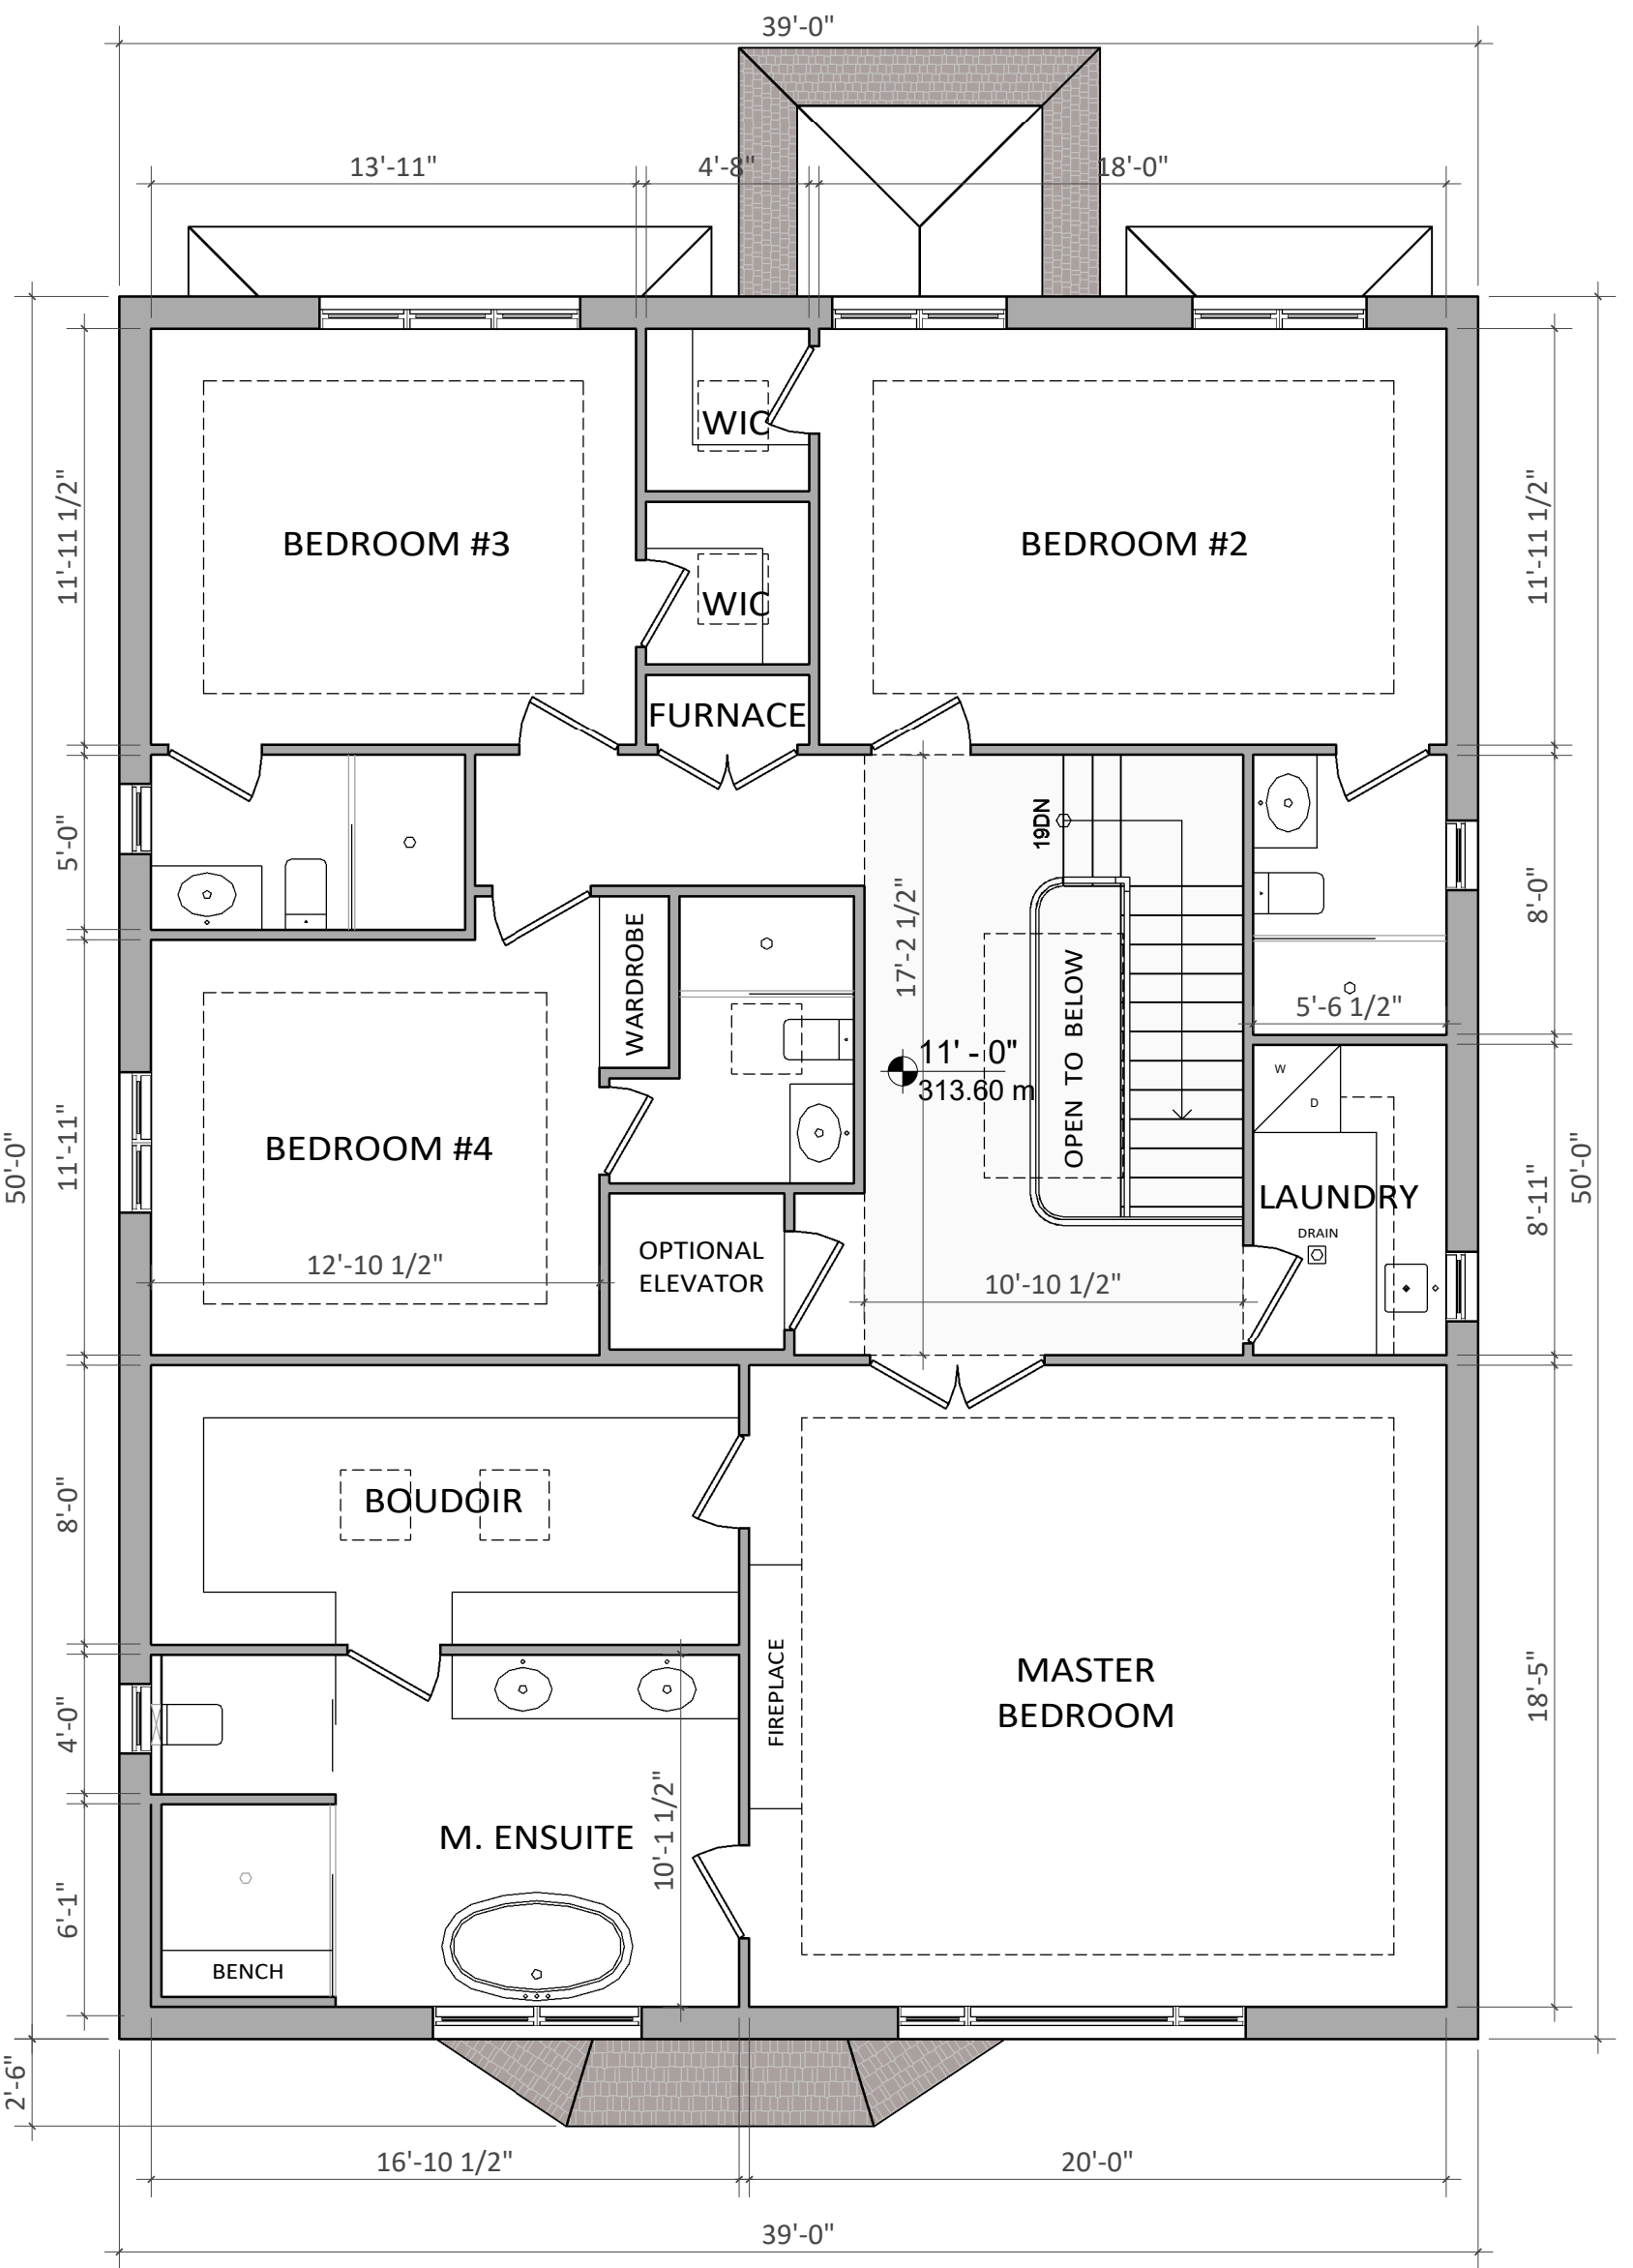


2nd FLOOR PLAN L3

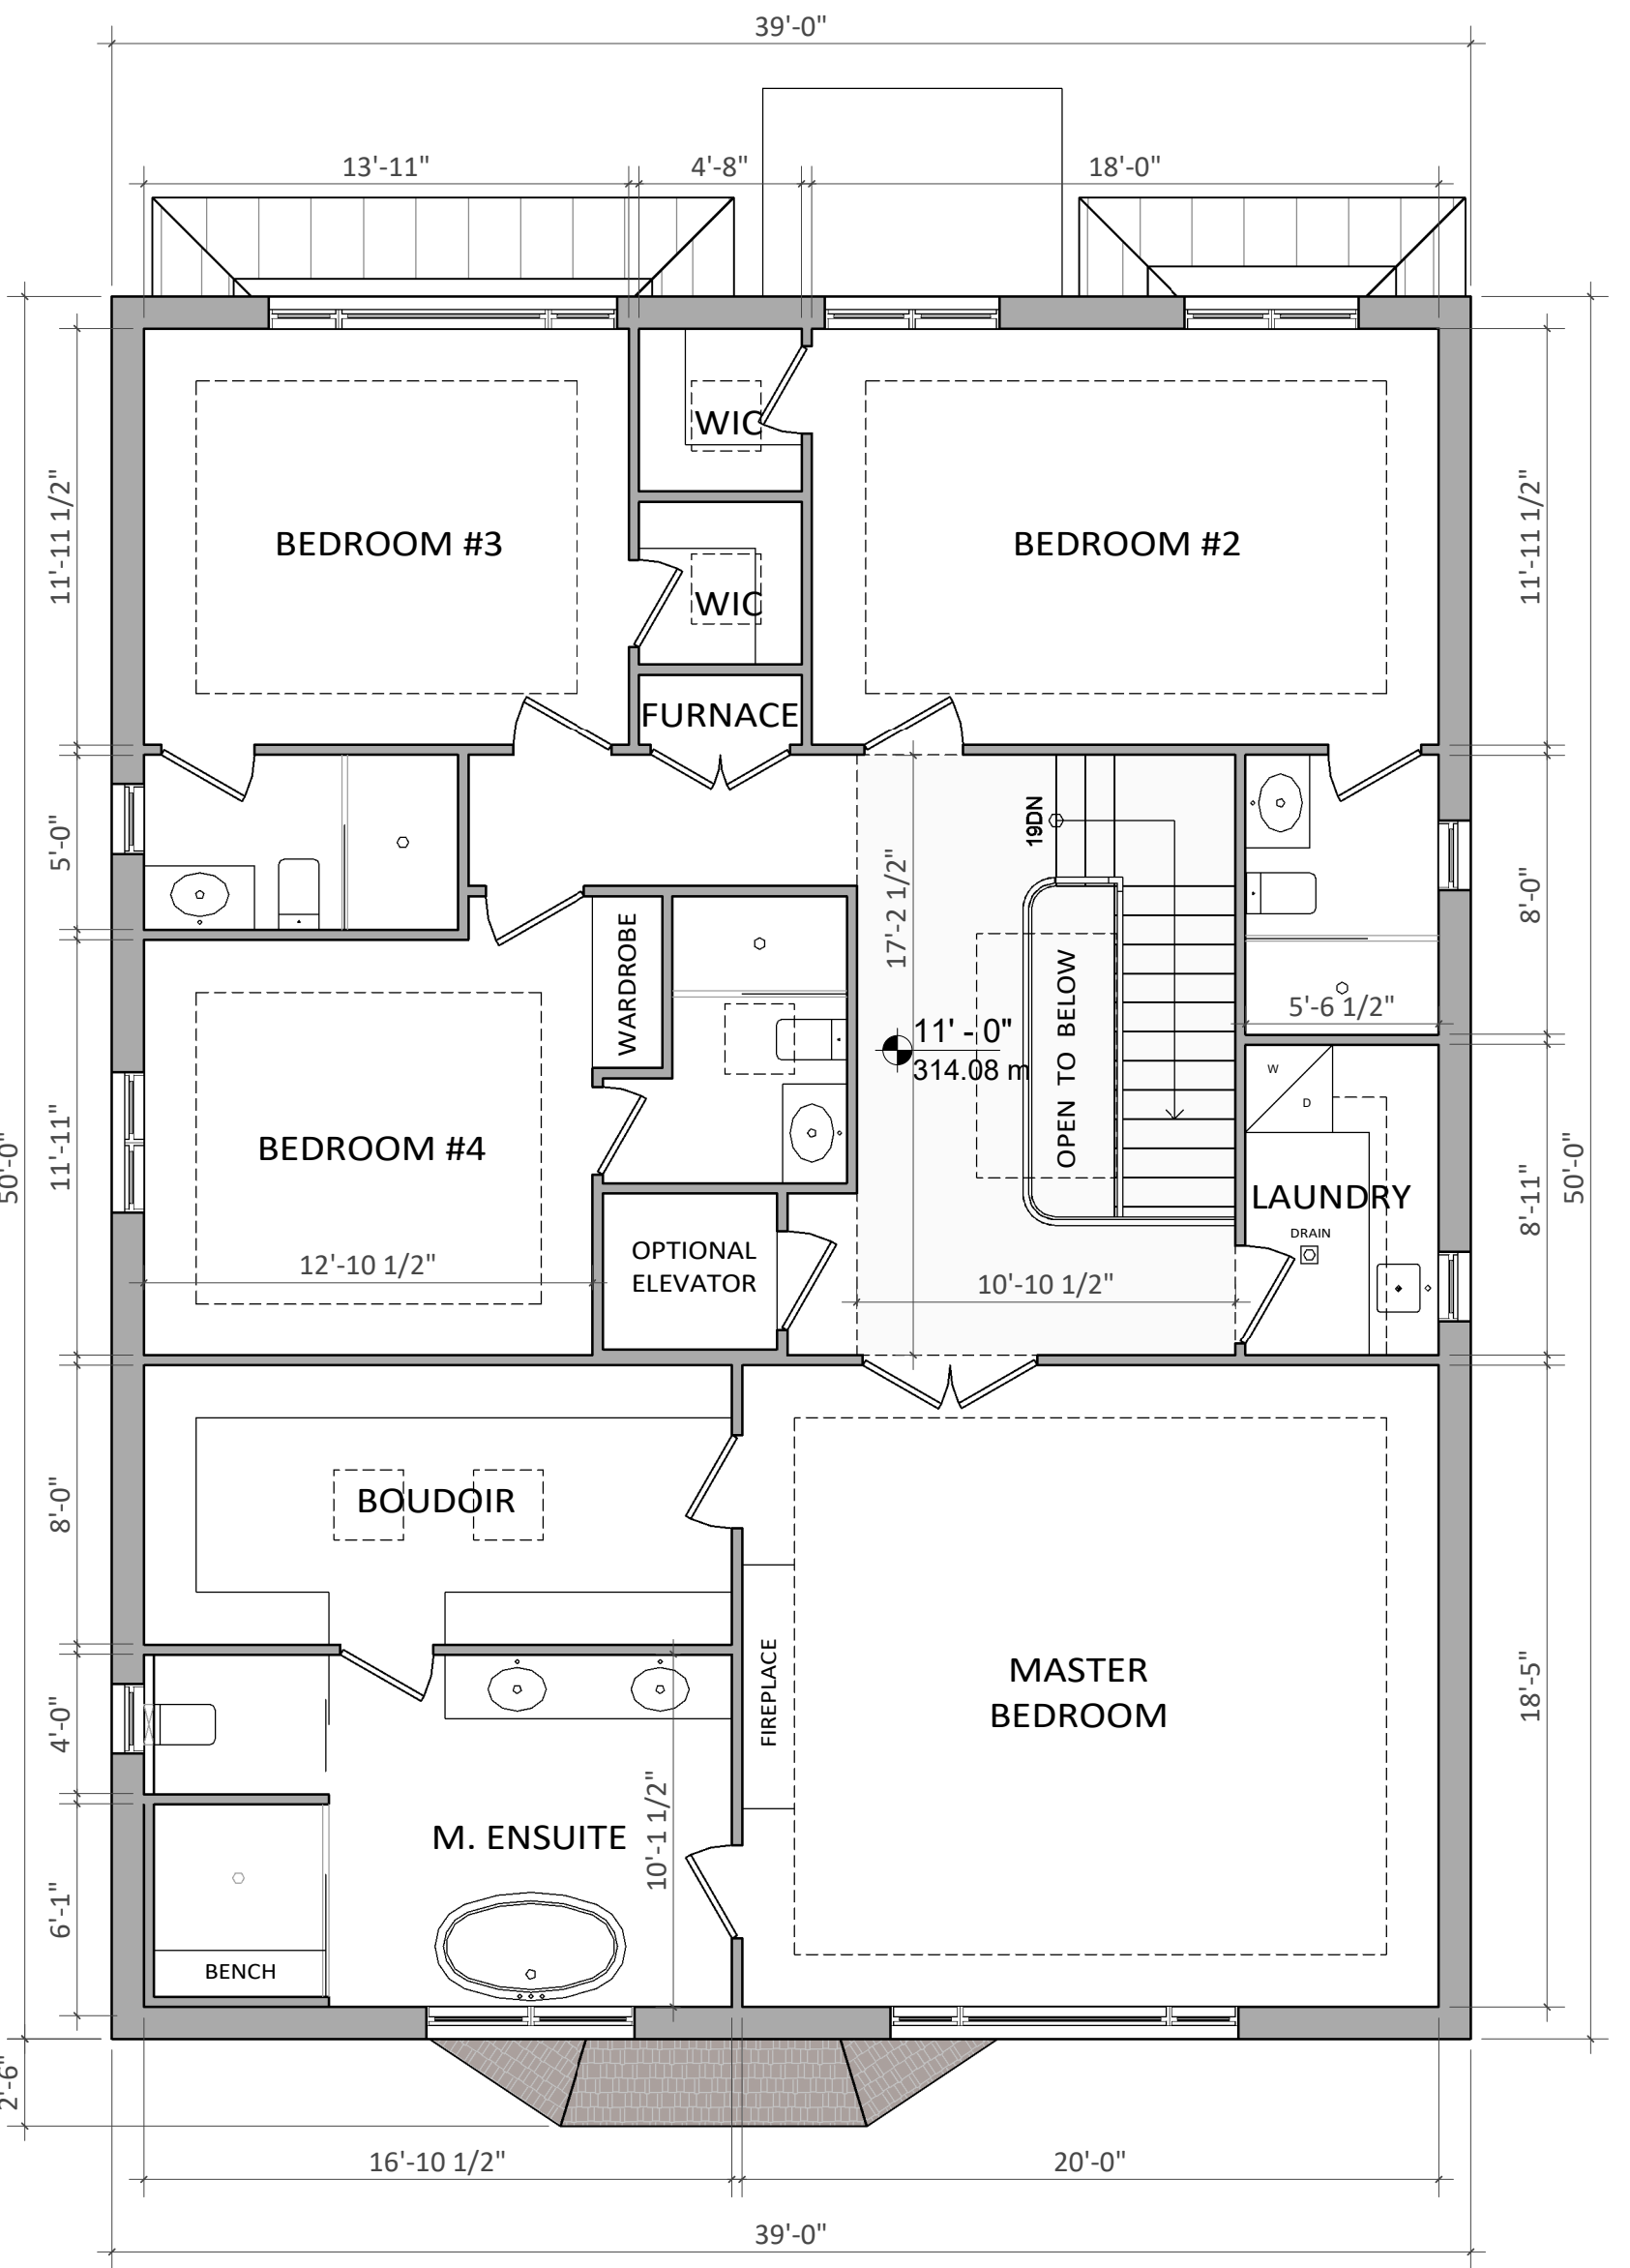


2nd FLOOR PLAN L4

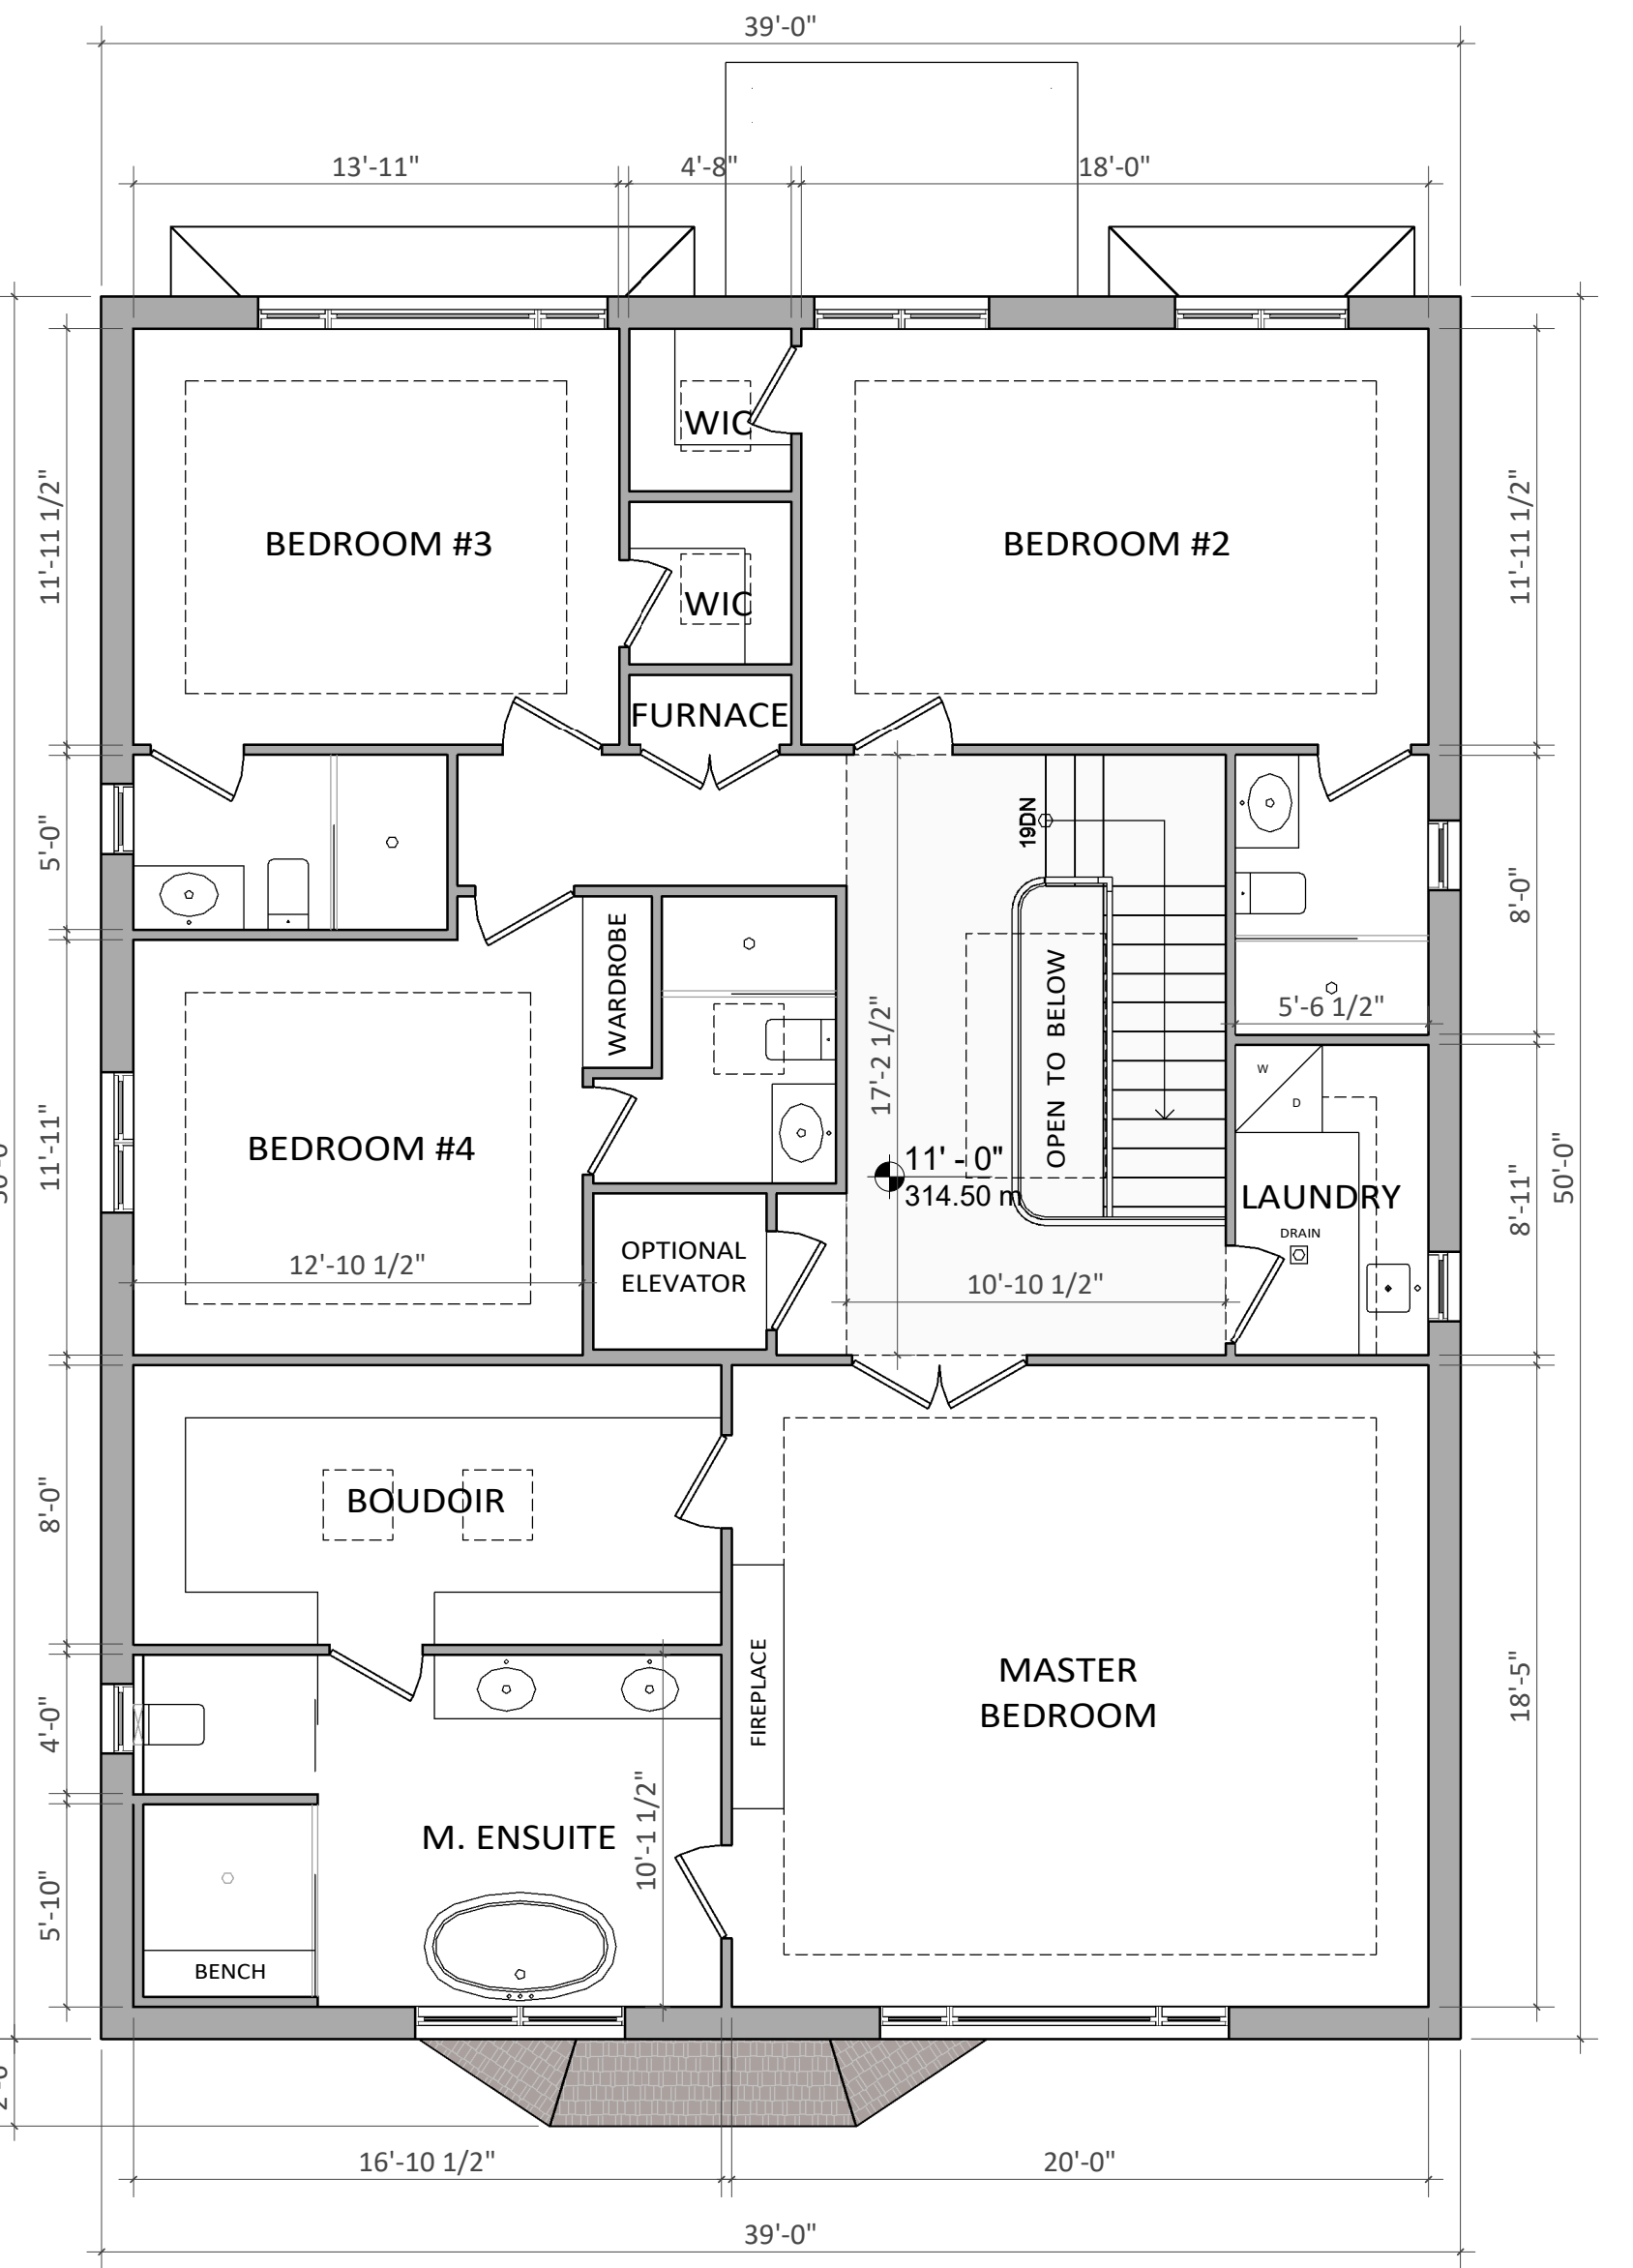


2nd FLOOR PLAN L5

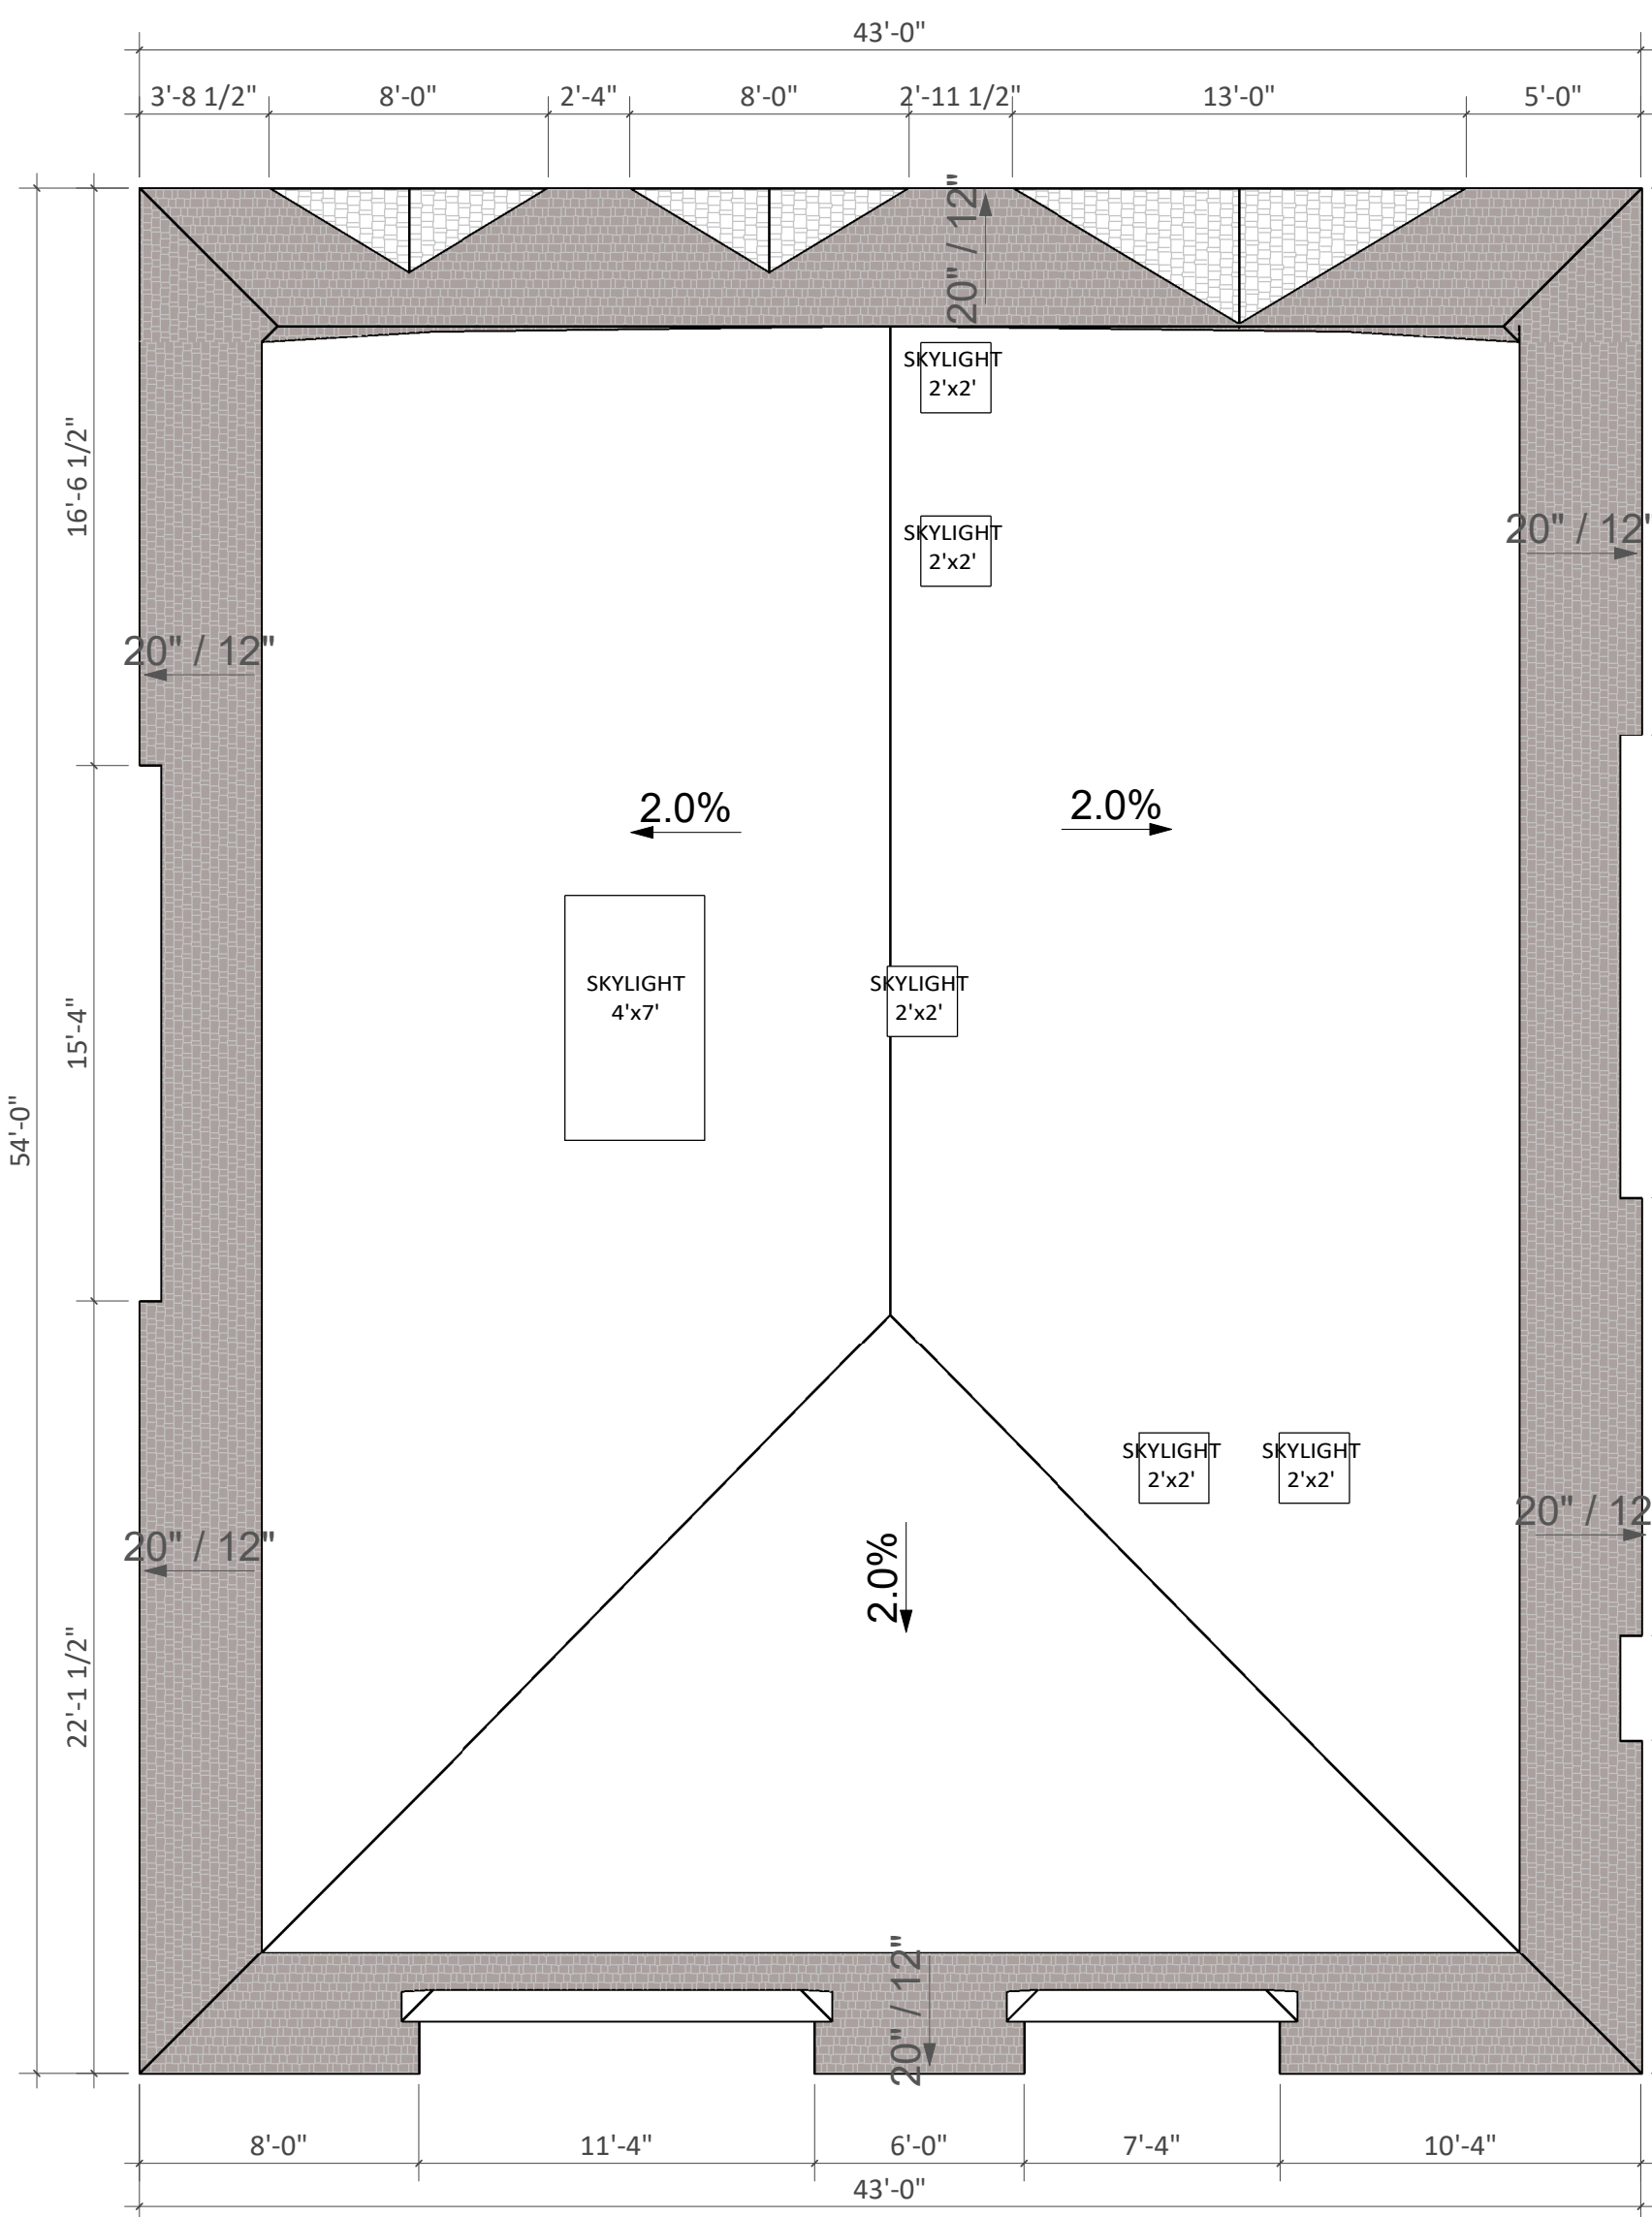


ROOF PLAN L1

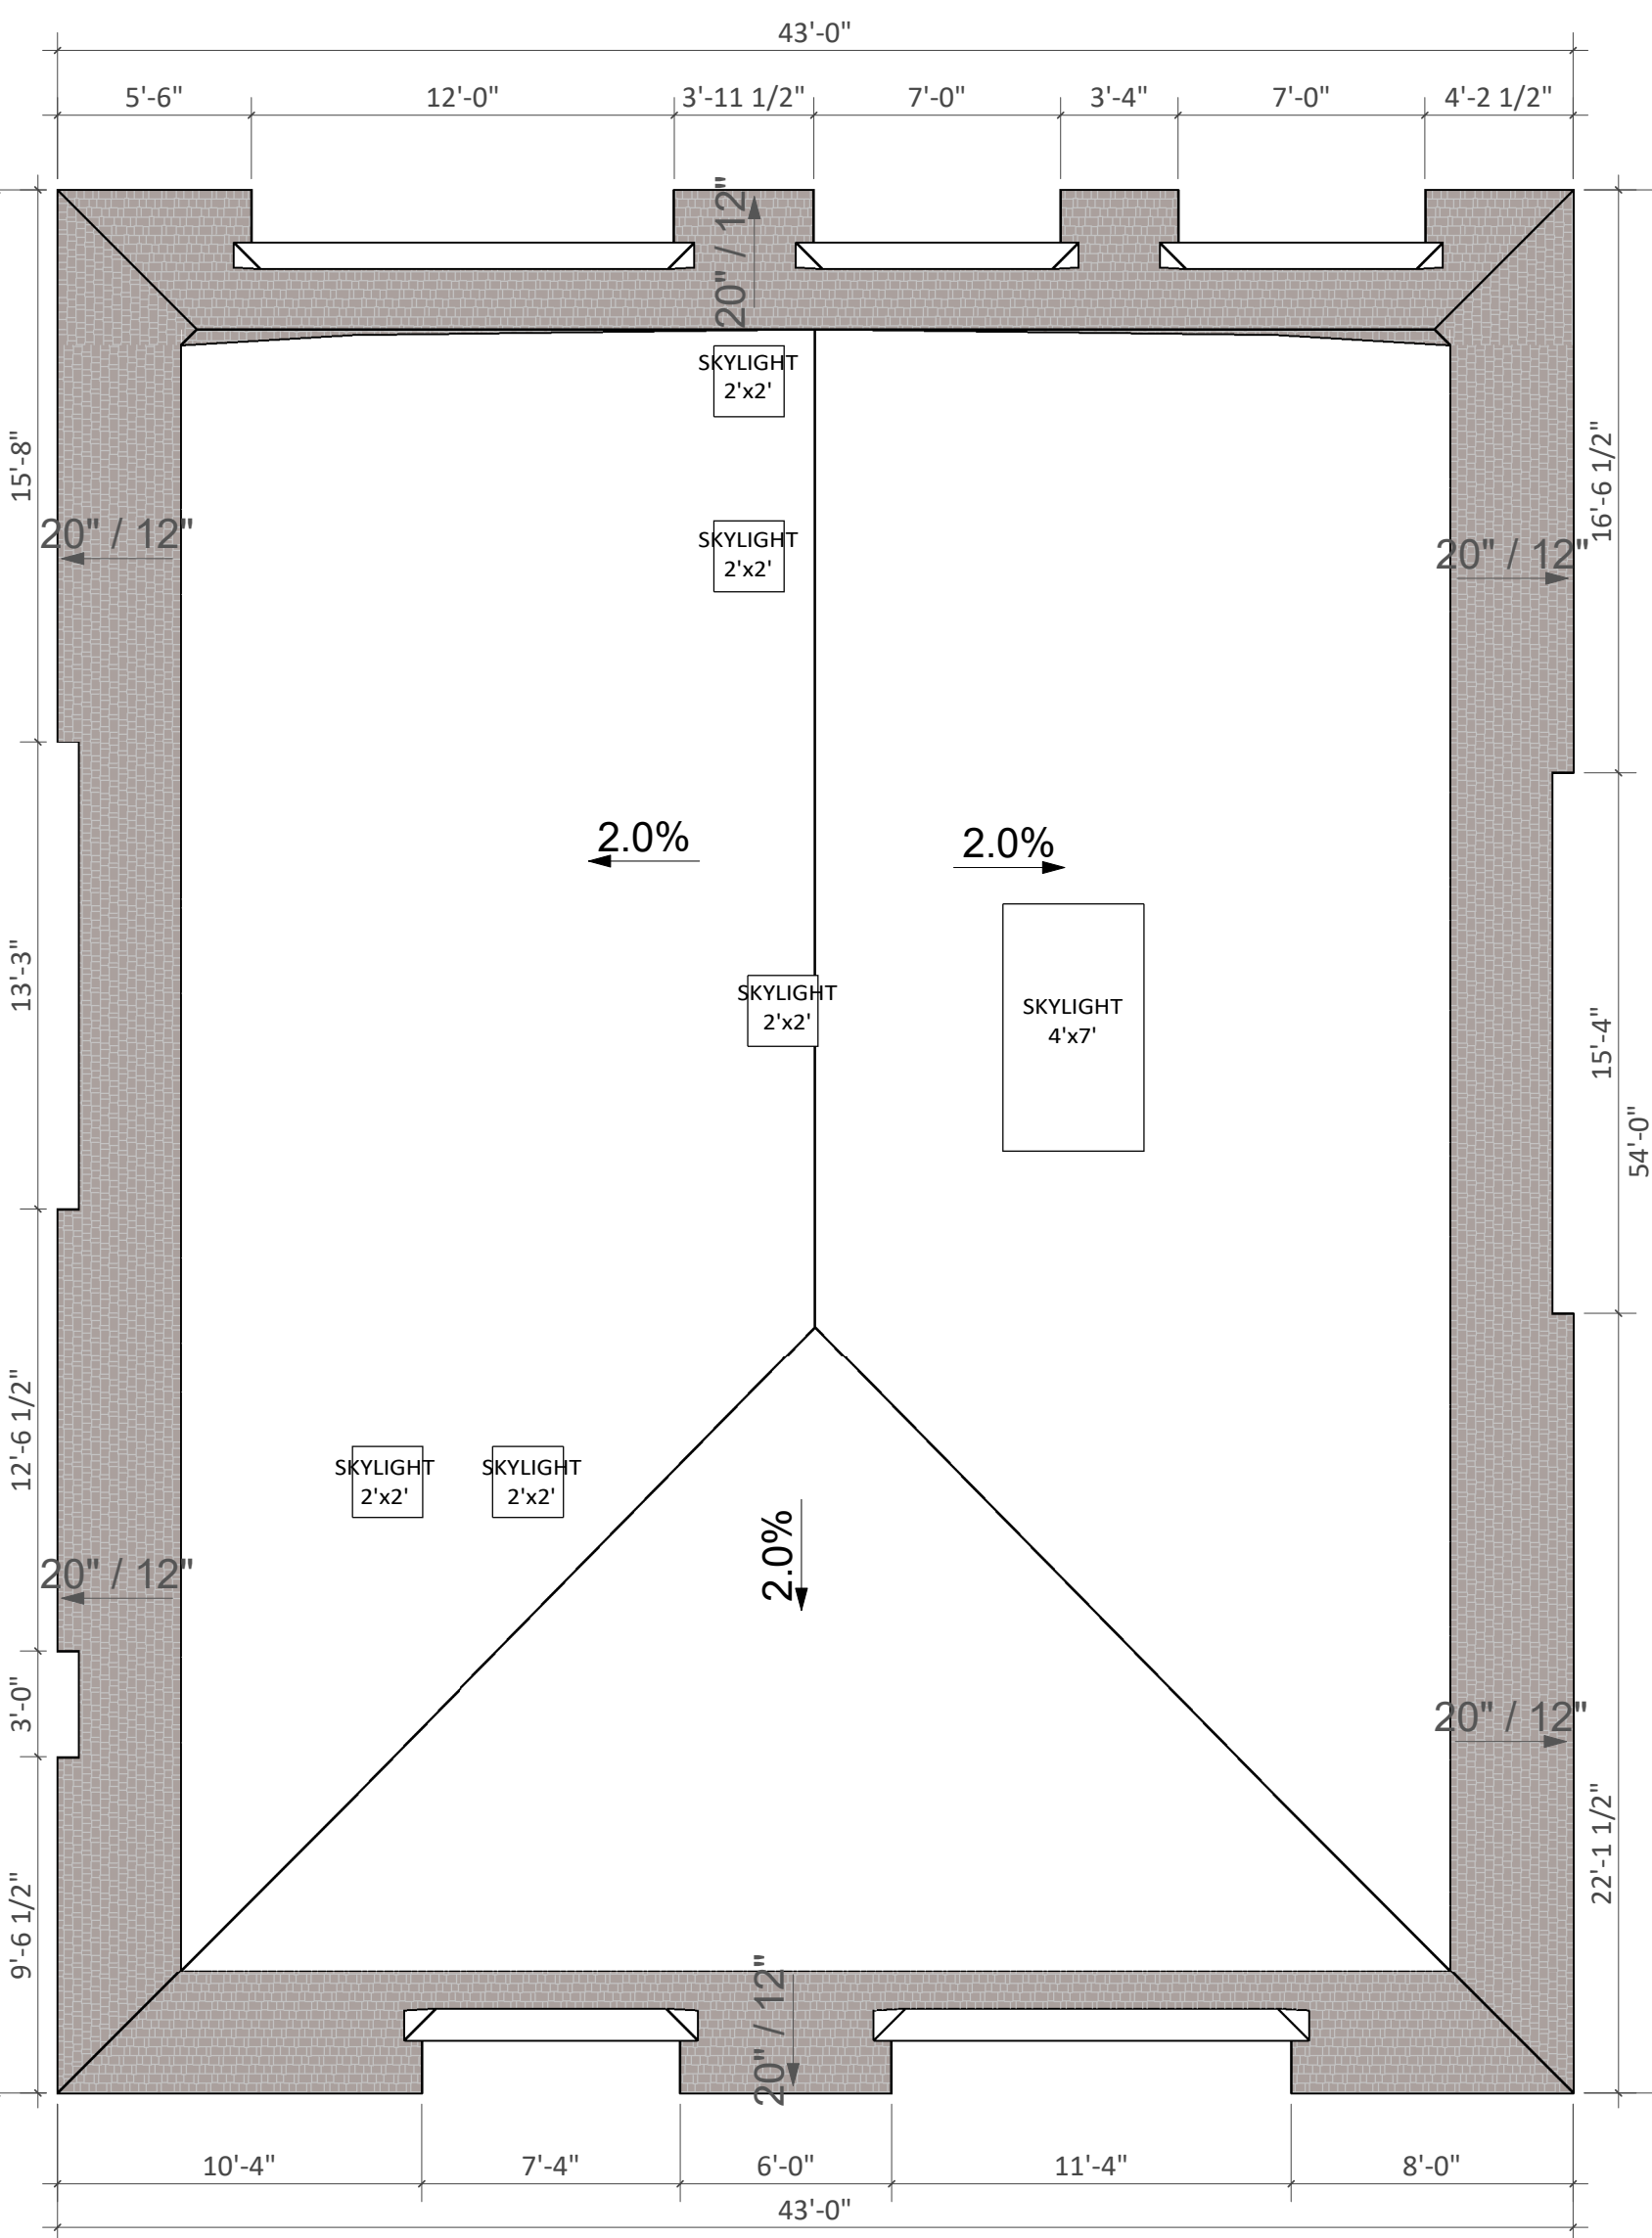


ROOF PLAN L2

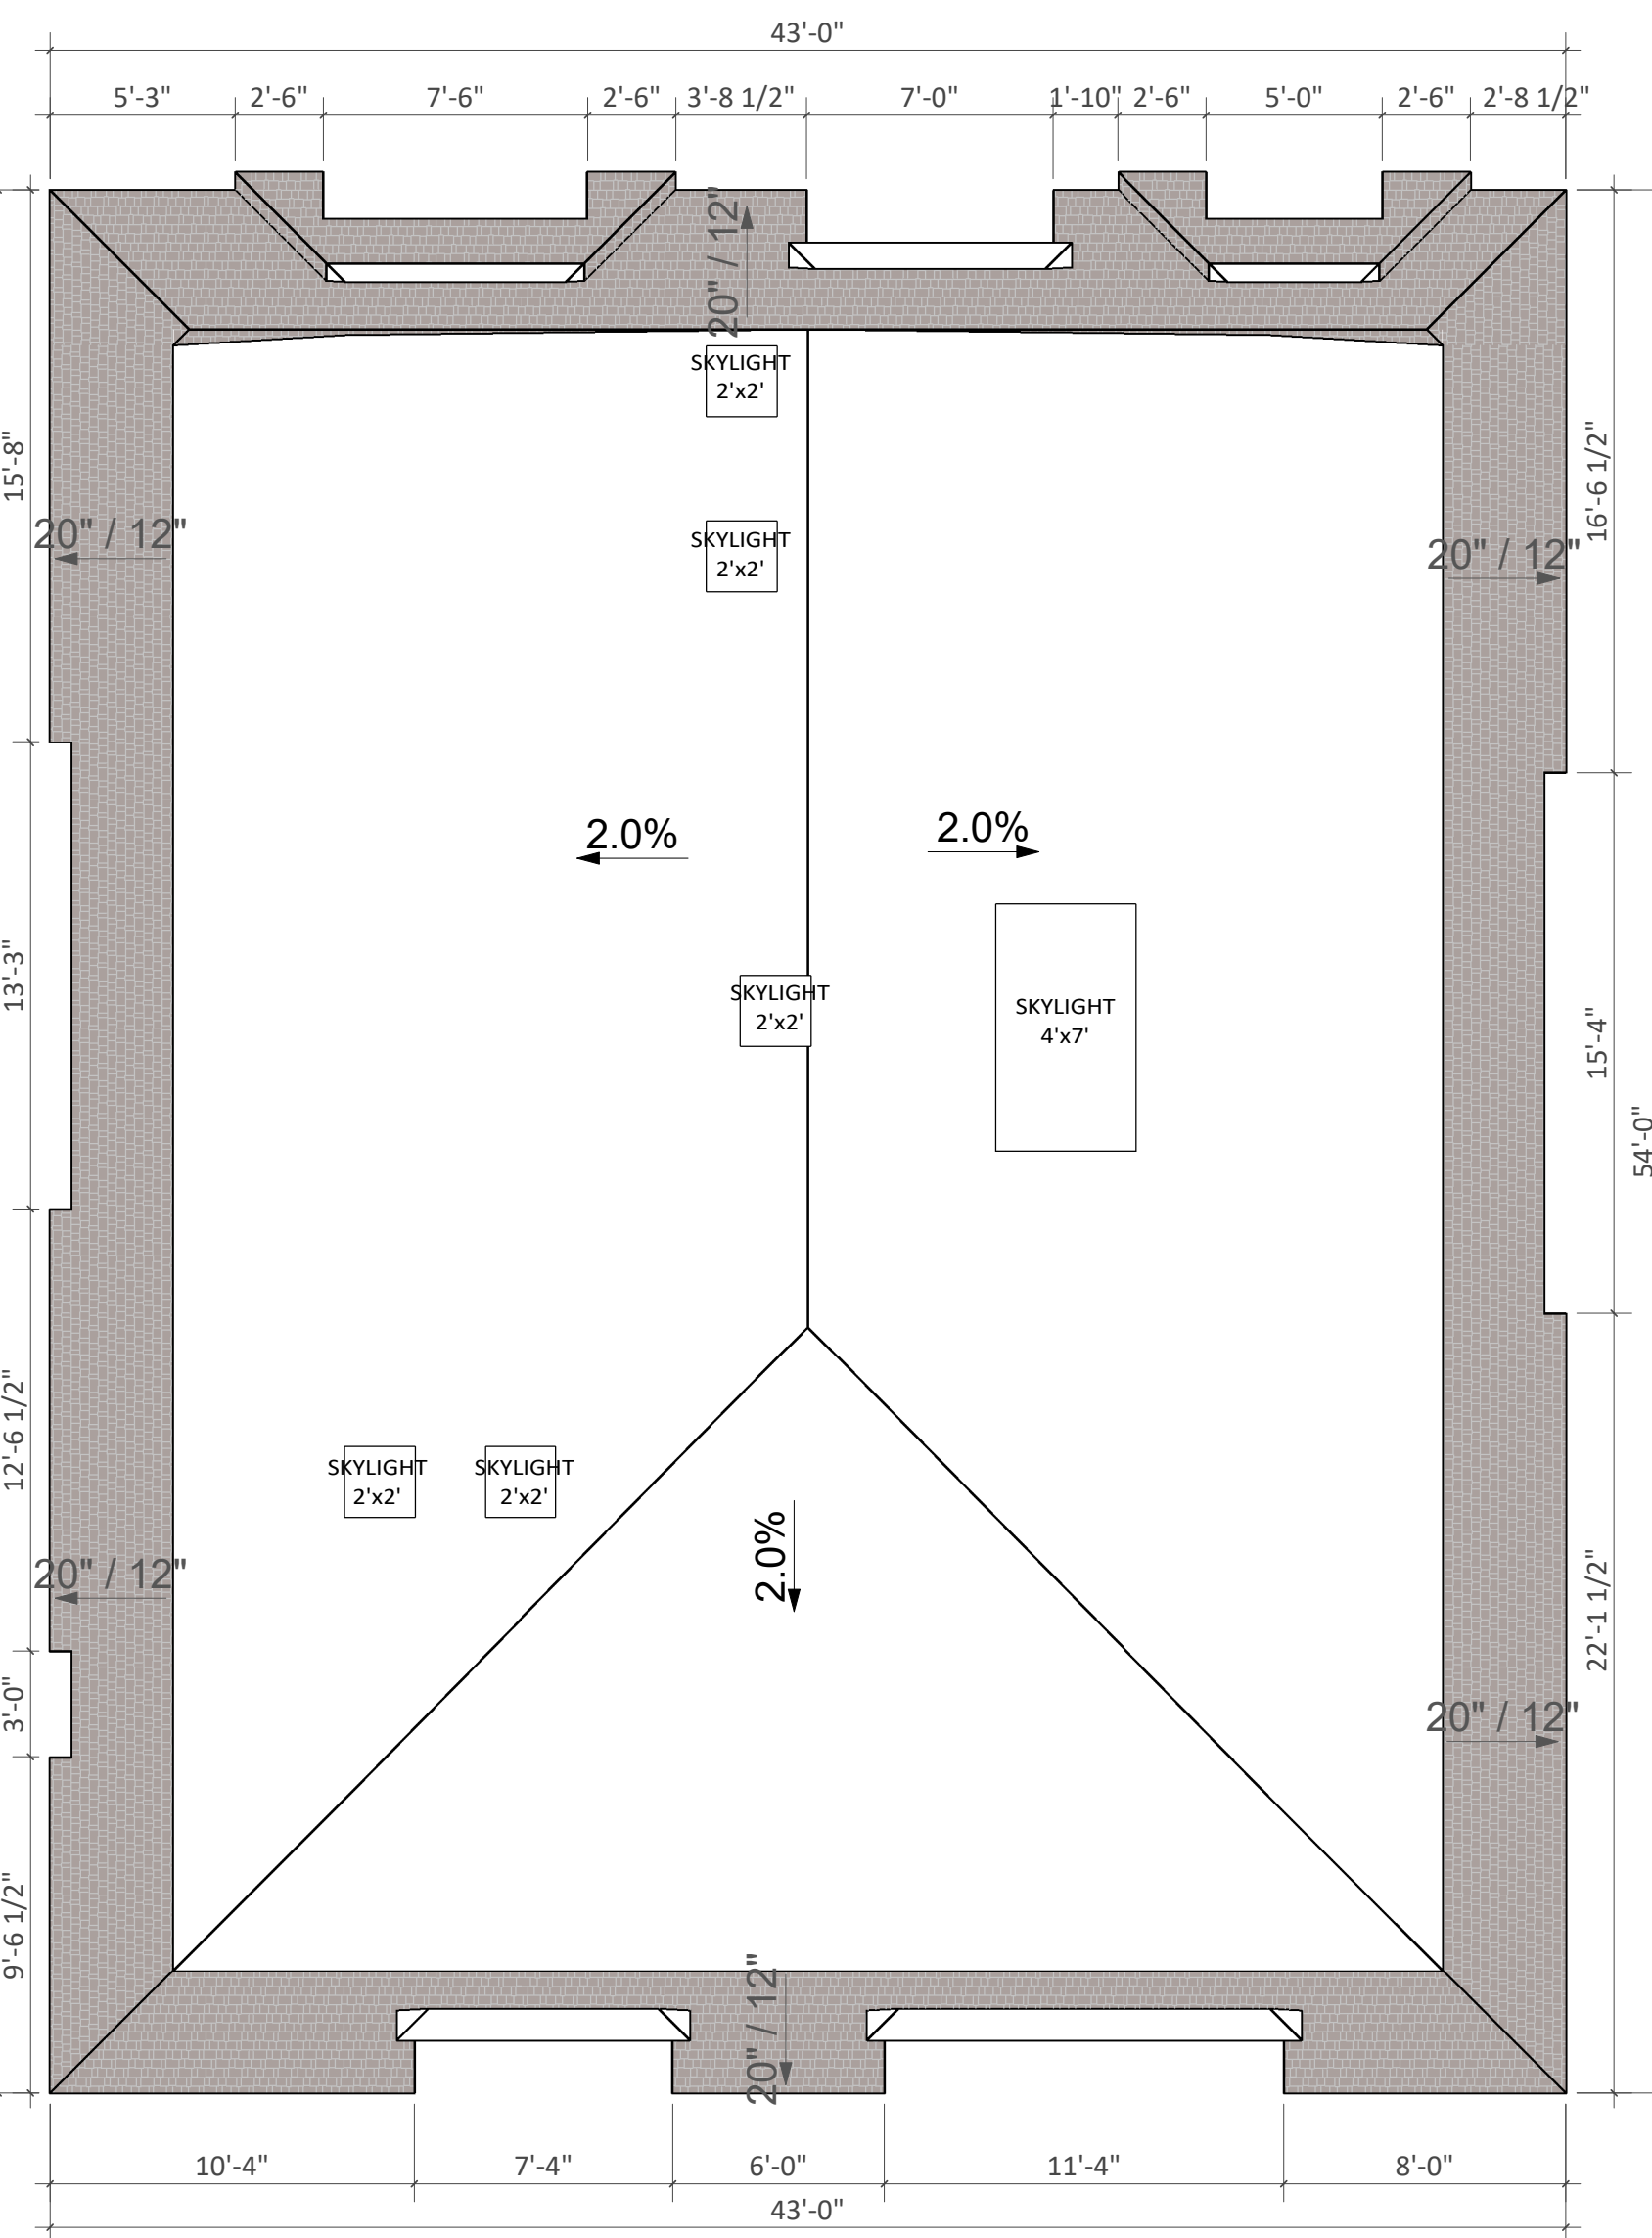

ROOF PLAN L3

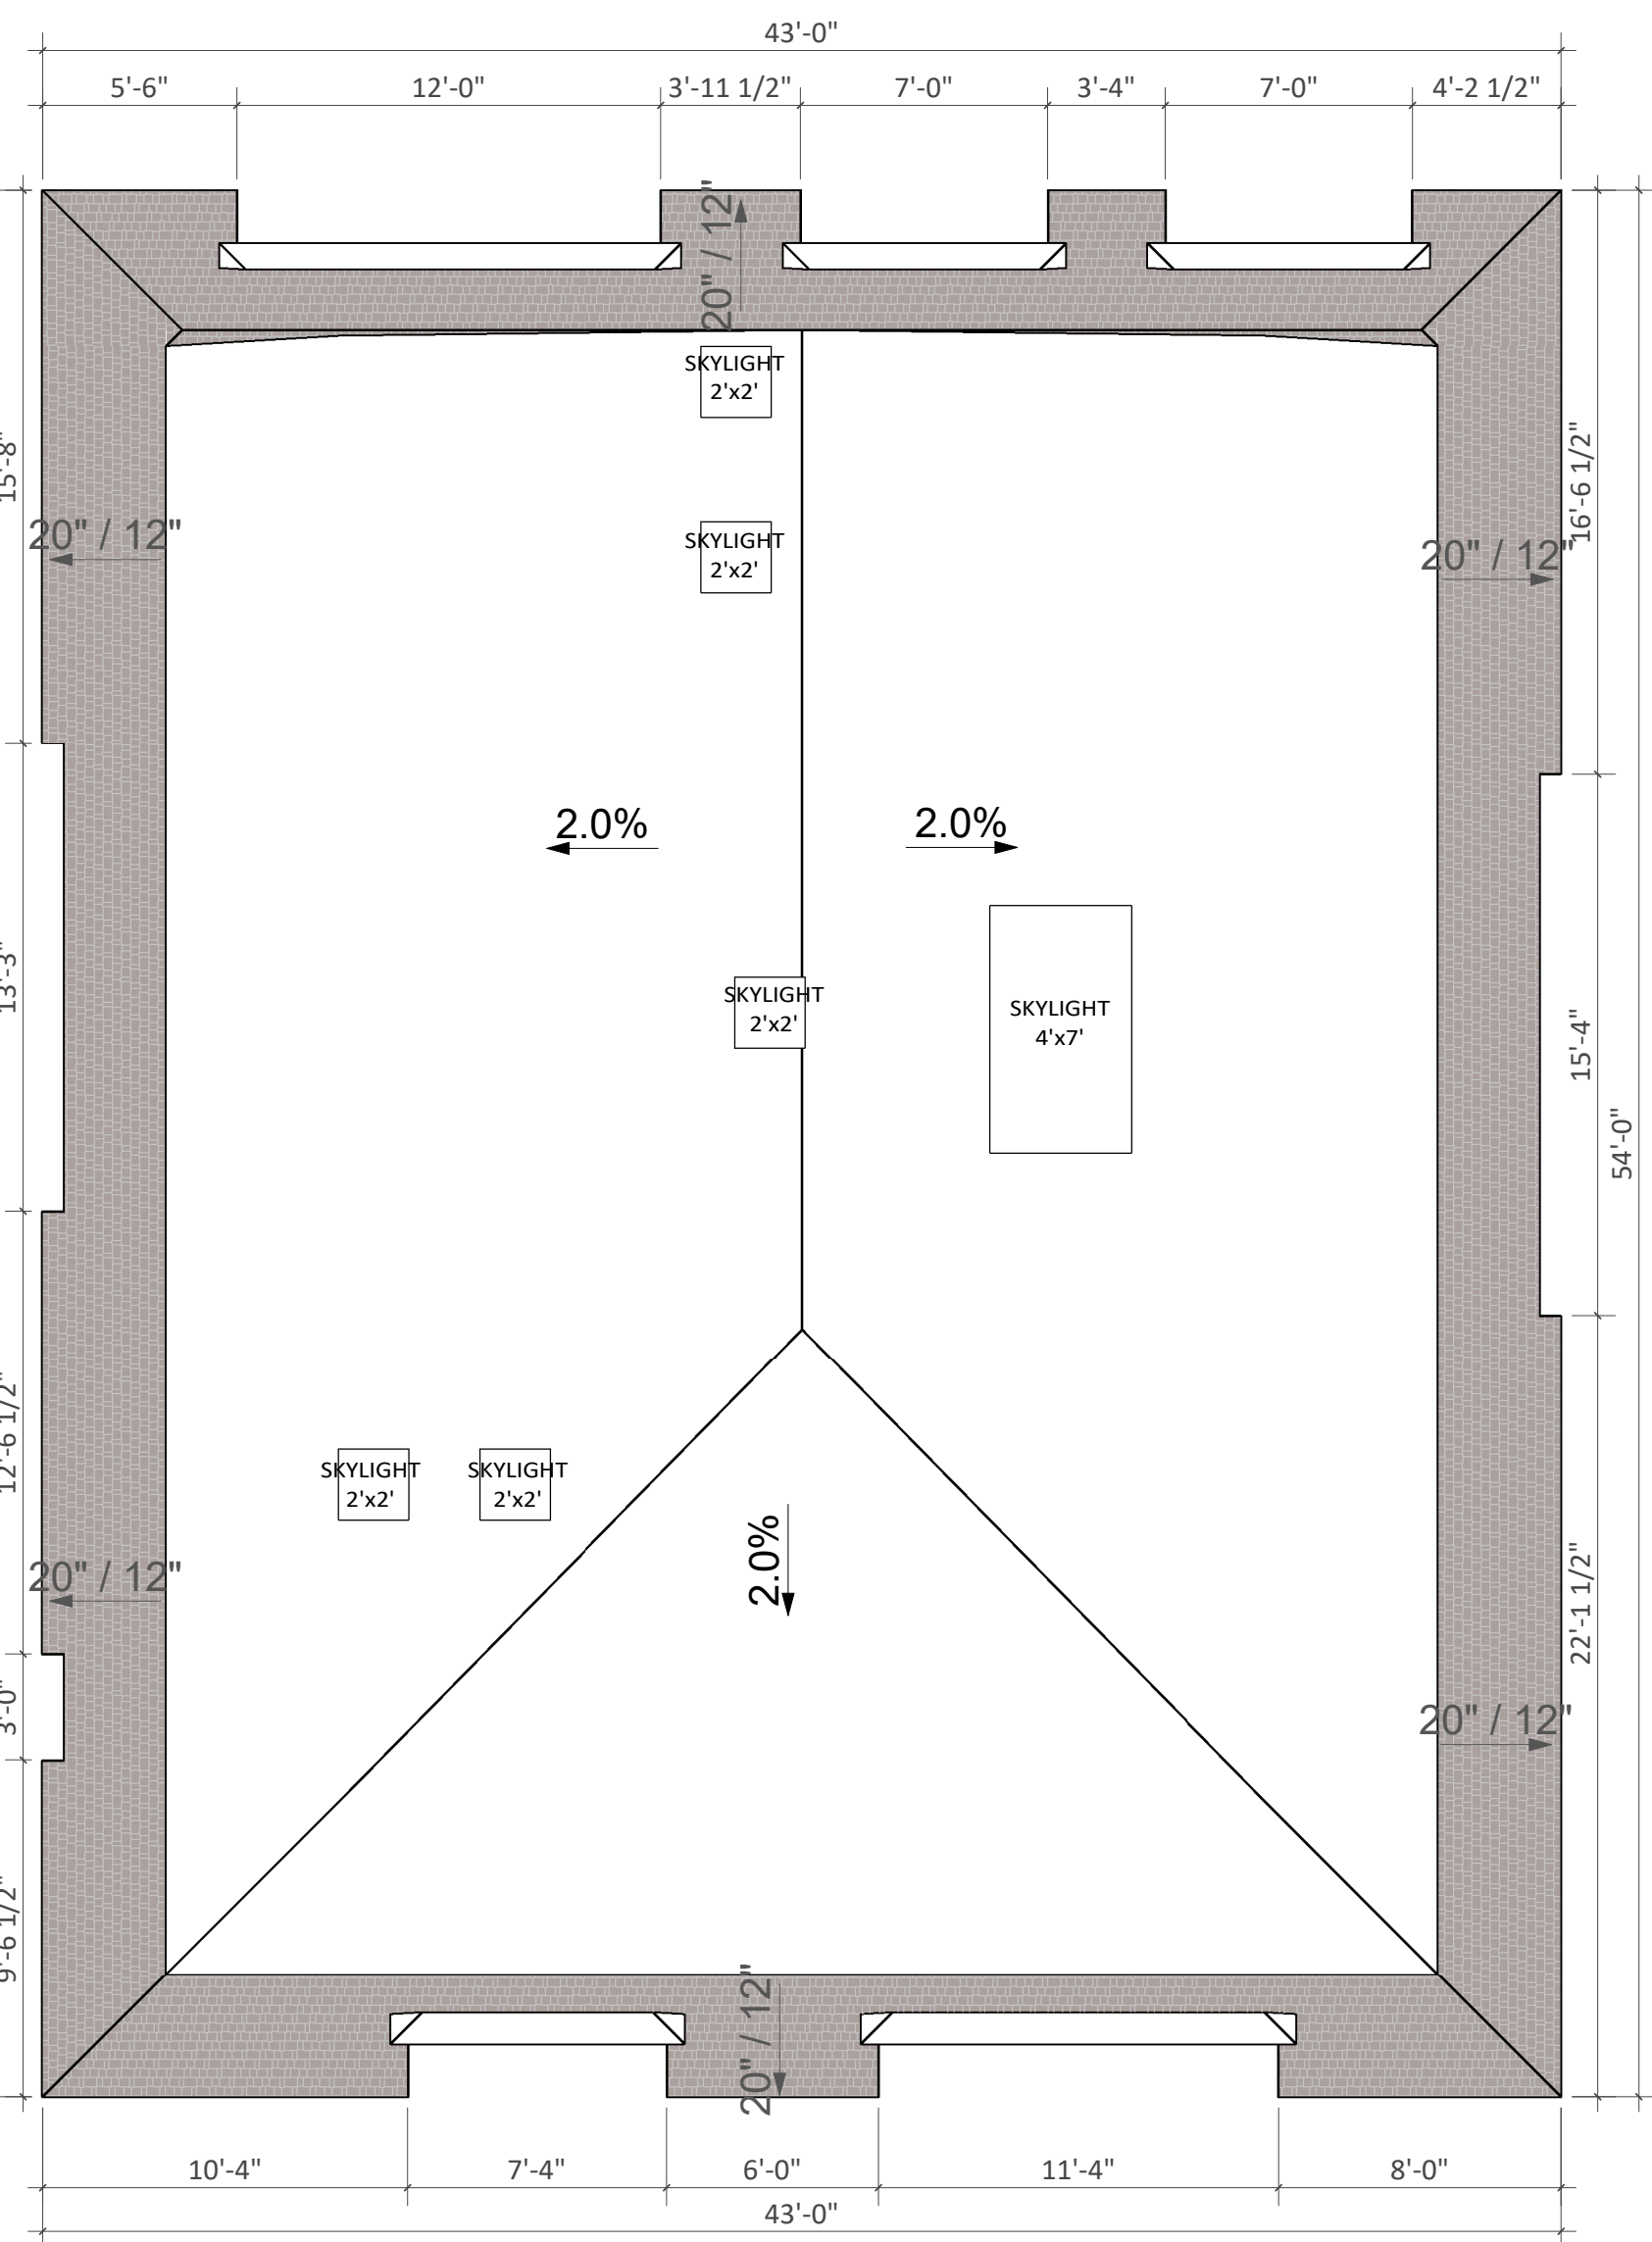

ROOF PLAN L4

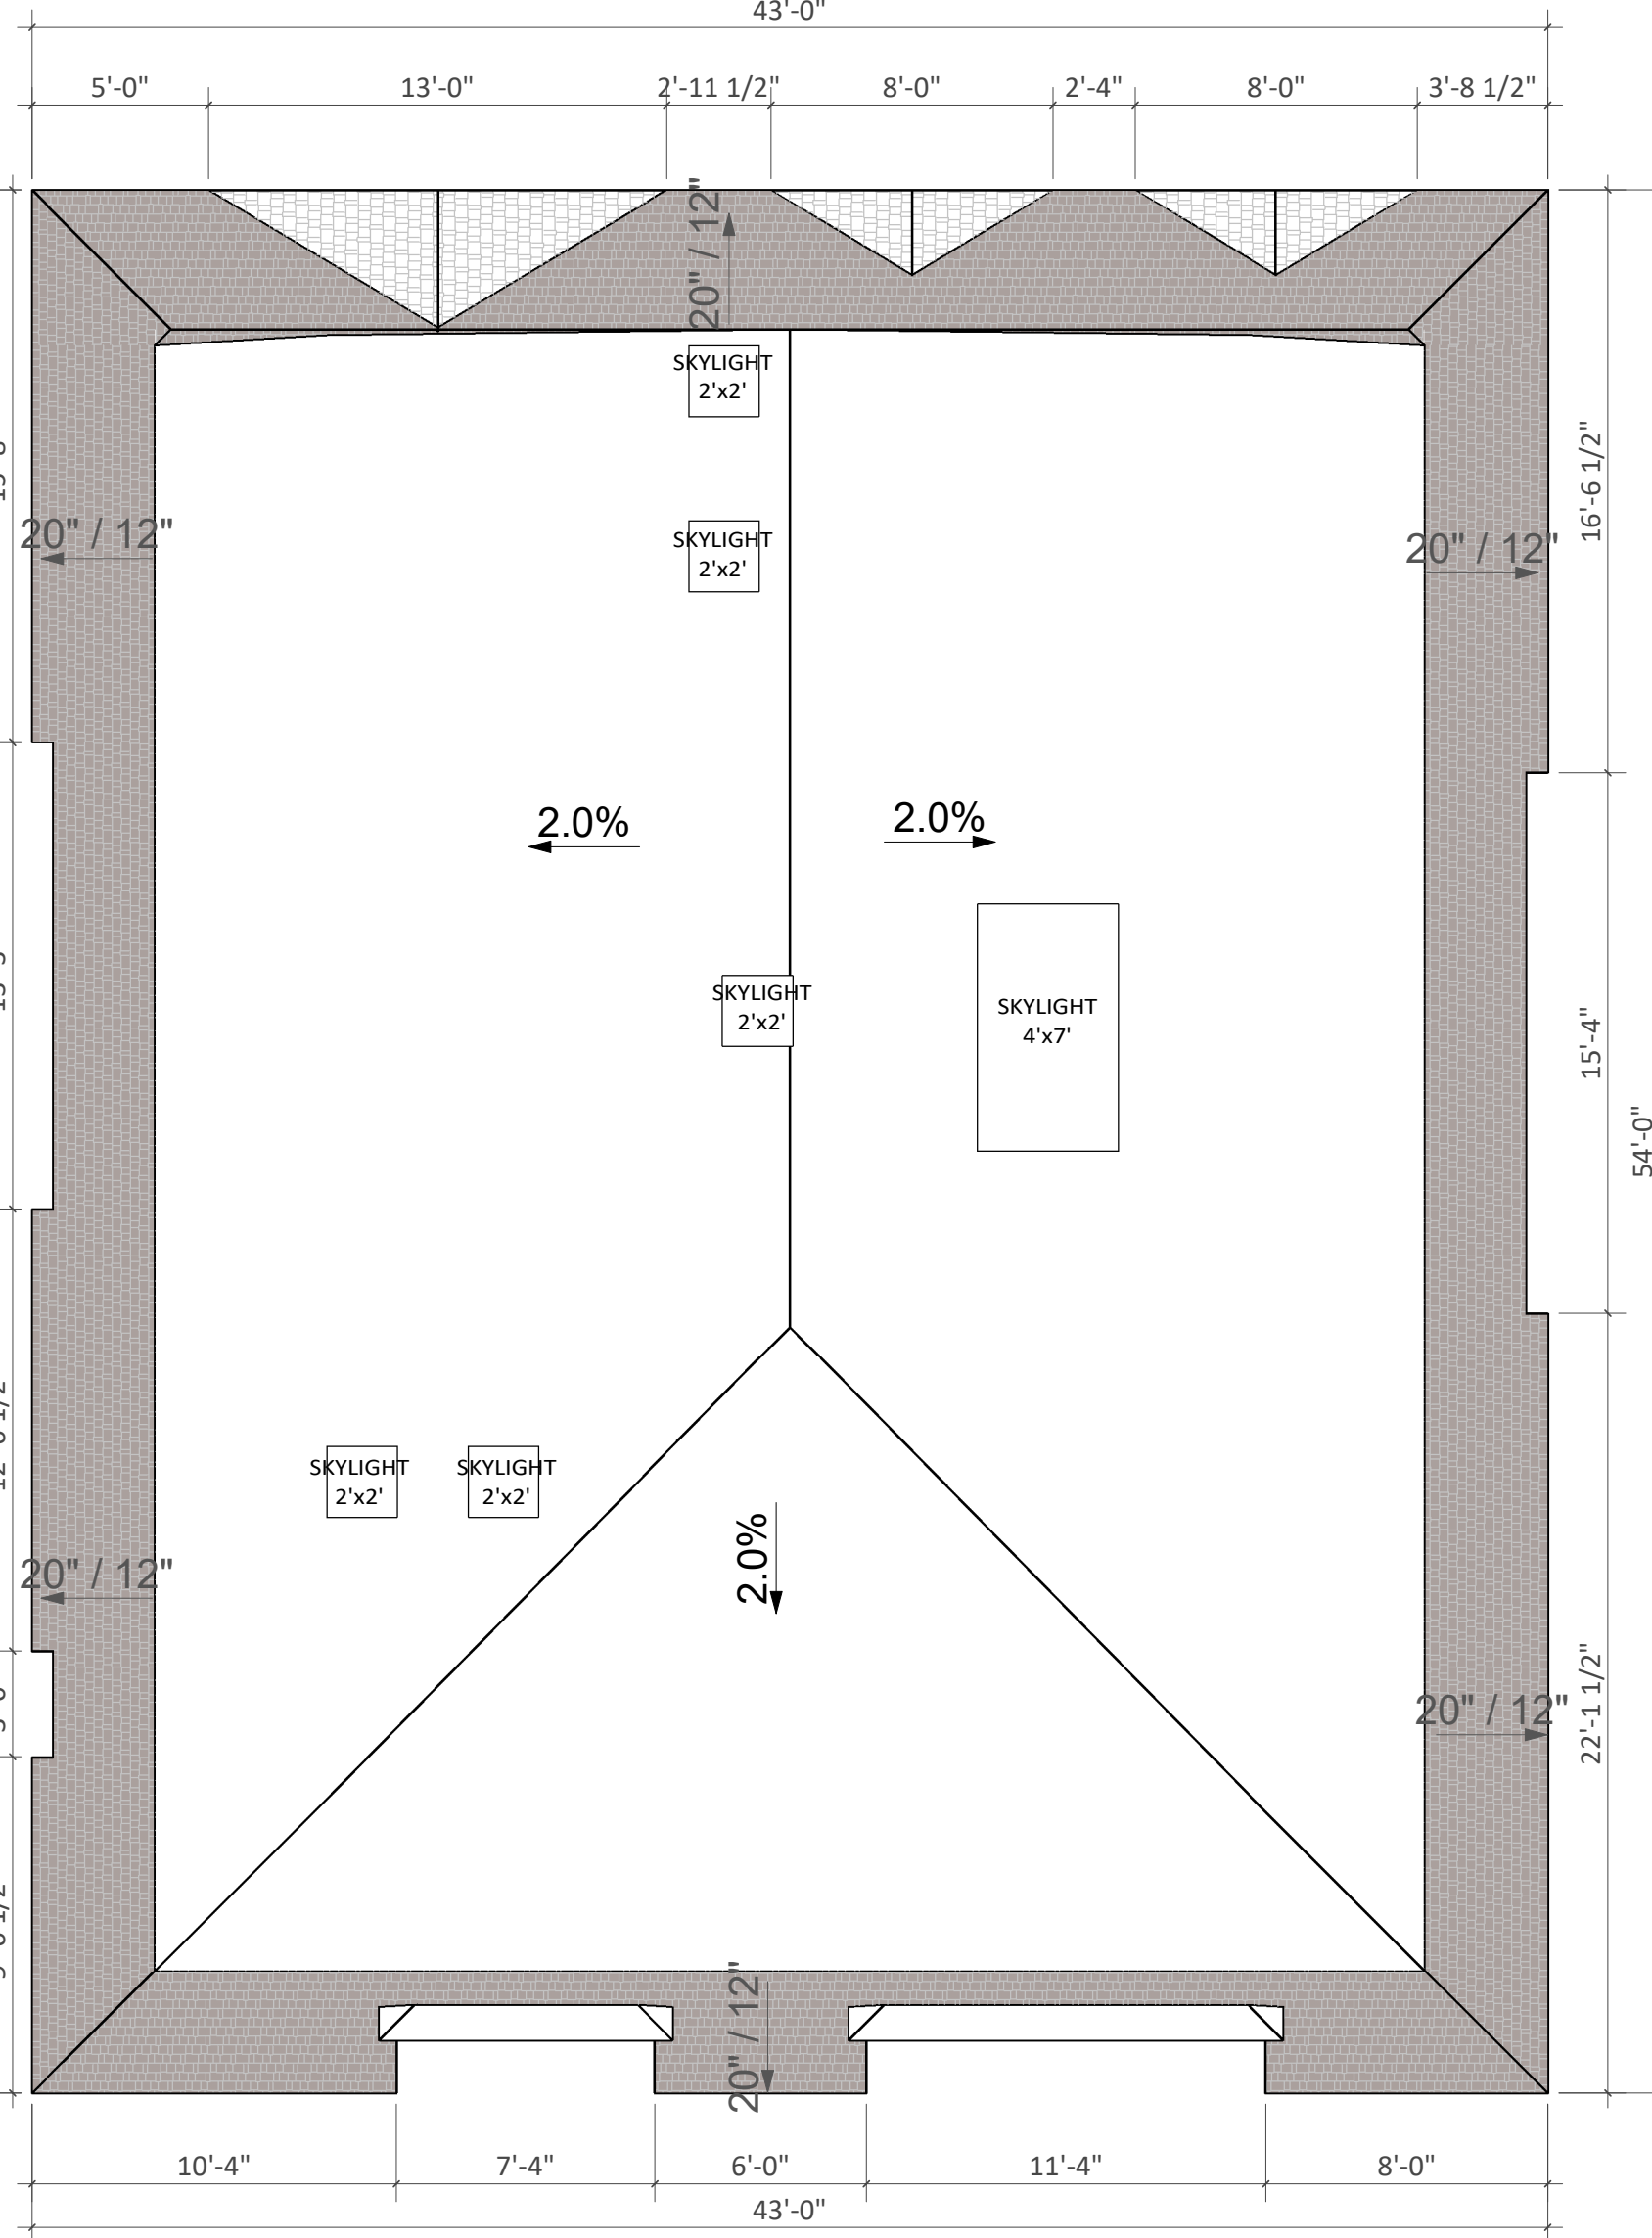

ROOF PLAN L5