



# AURORA TOWN SQUARE






# SUMMARY OF LAST MEETING

# CONCEPT 2

DEC. 5 2017

## LOWER SQUARE WITH EAST/WEST LANEWAY AND PARKING

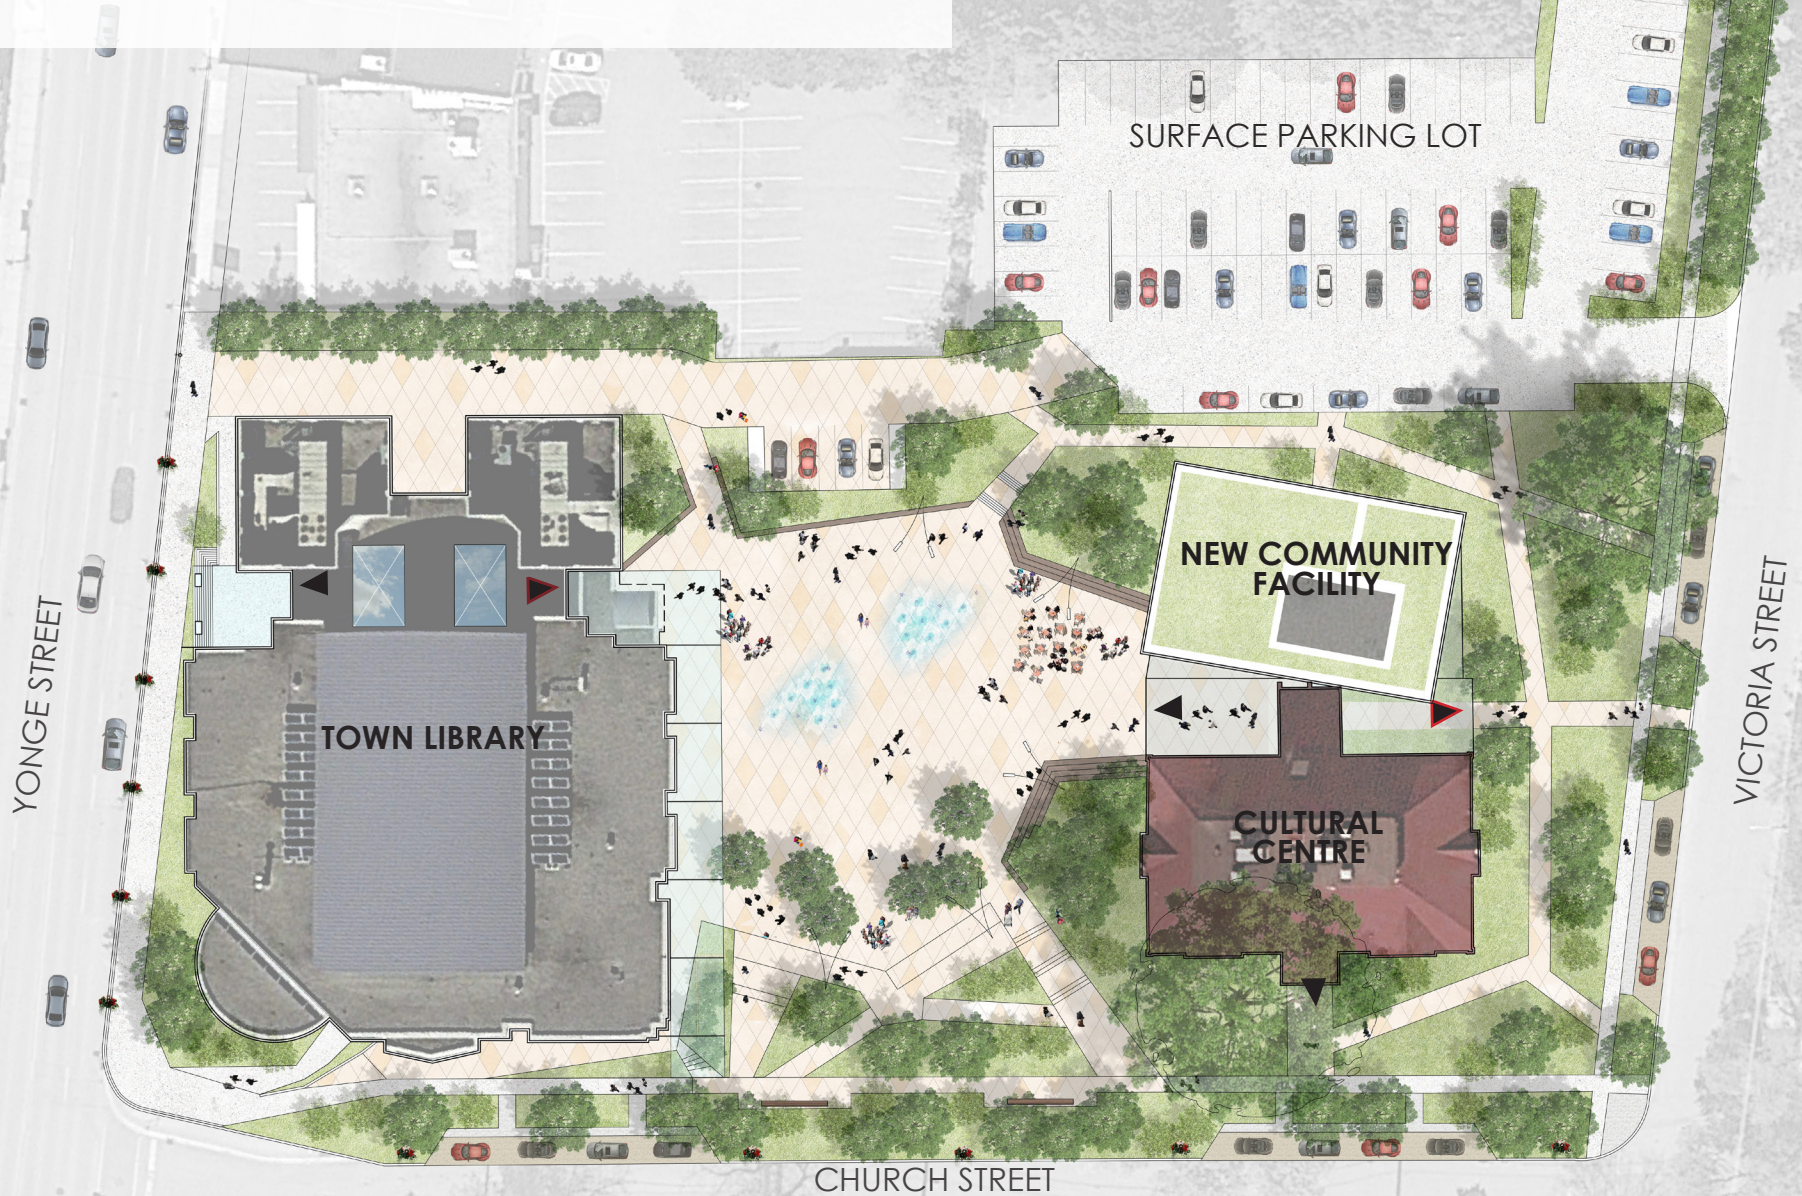




# A LOWERED SQUARE

## CONCEPT 2

DEC. 5 2017

- Accessible Parking
- Parking
- Deliveries

A. Yonge Street  
B. 30m drive in from Yonge Street - 6m mid-block connection  
C. 57m drive in from Yonge Street  
84 TOTAL PARKING SPACES (not including street parking)

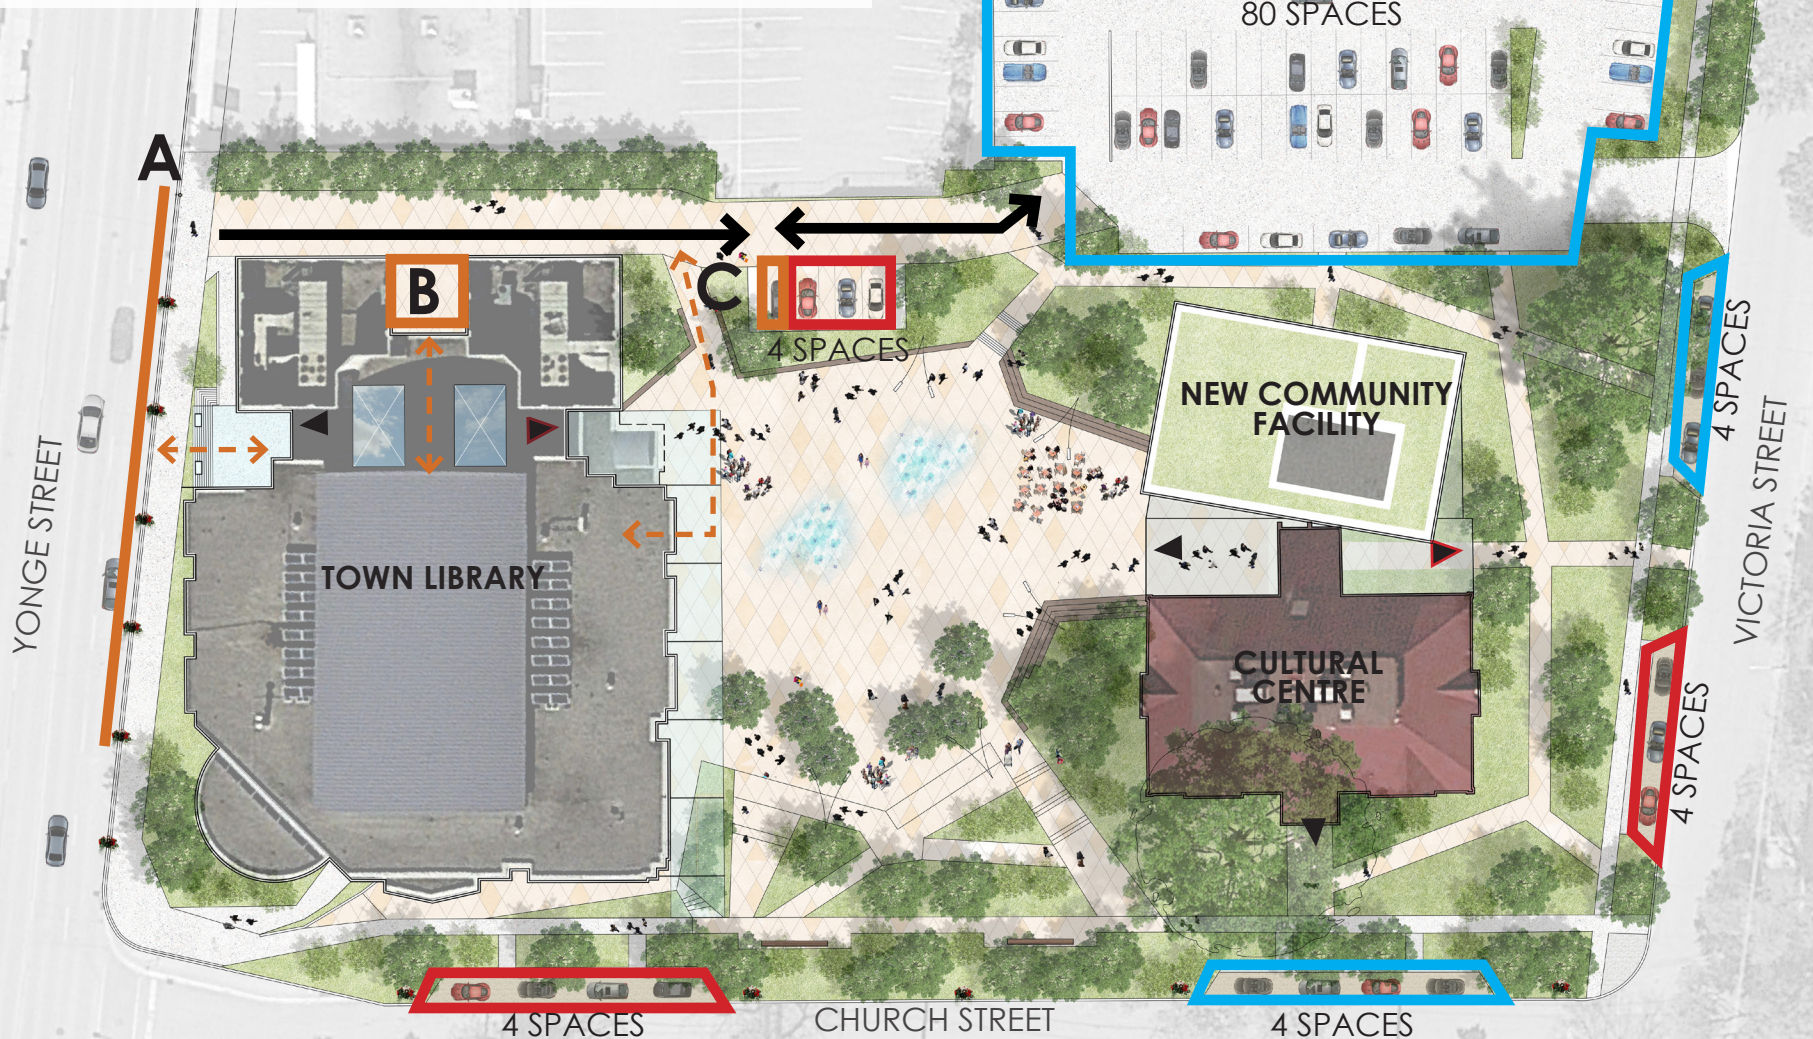



Loading/delivery from east/west laneway

# CONCEPT 2: A LOWERED SQUARE

## REFINEMENT A

DEC. 12 2017

MOSLEY STREET

YONGE STREET

VICTORIA STREET

CHURCH STREET


VICTORIA HALL

SURFACE PARKING LOT  
80 SPACES

TOWN LIBRARY

NEW COMMUNITY FACILITY

CULTURAL CENTRE

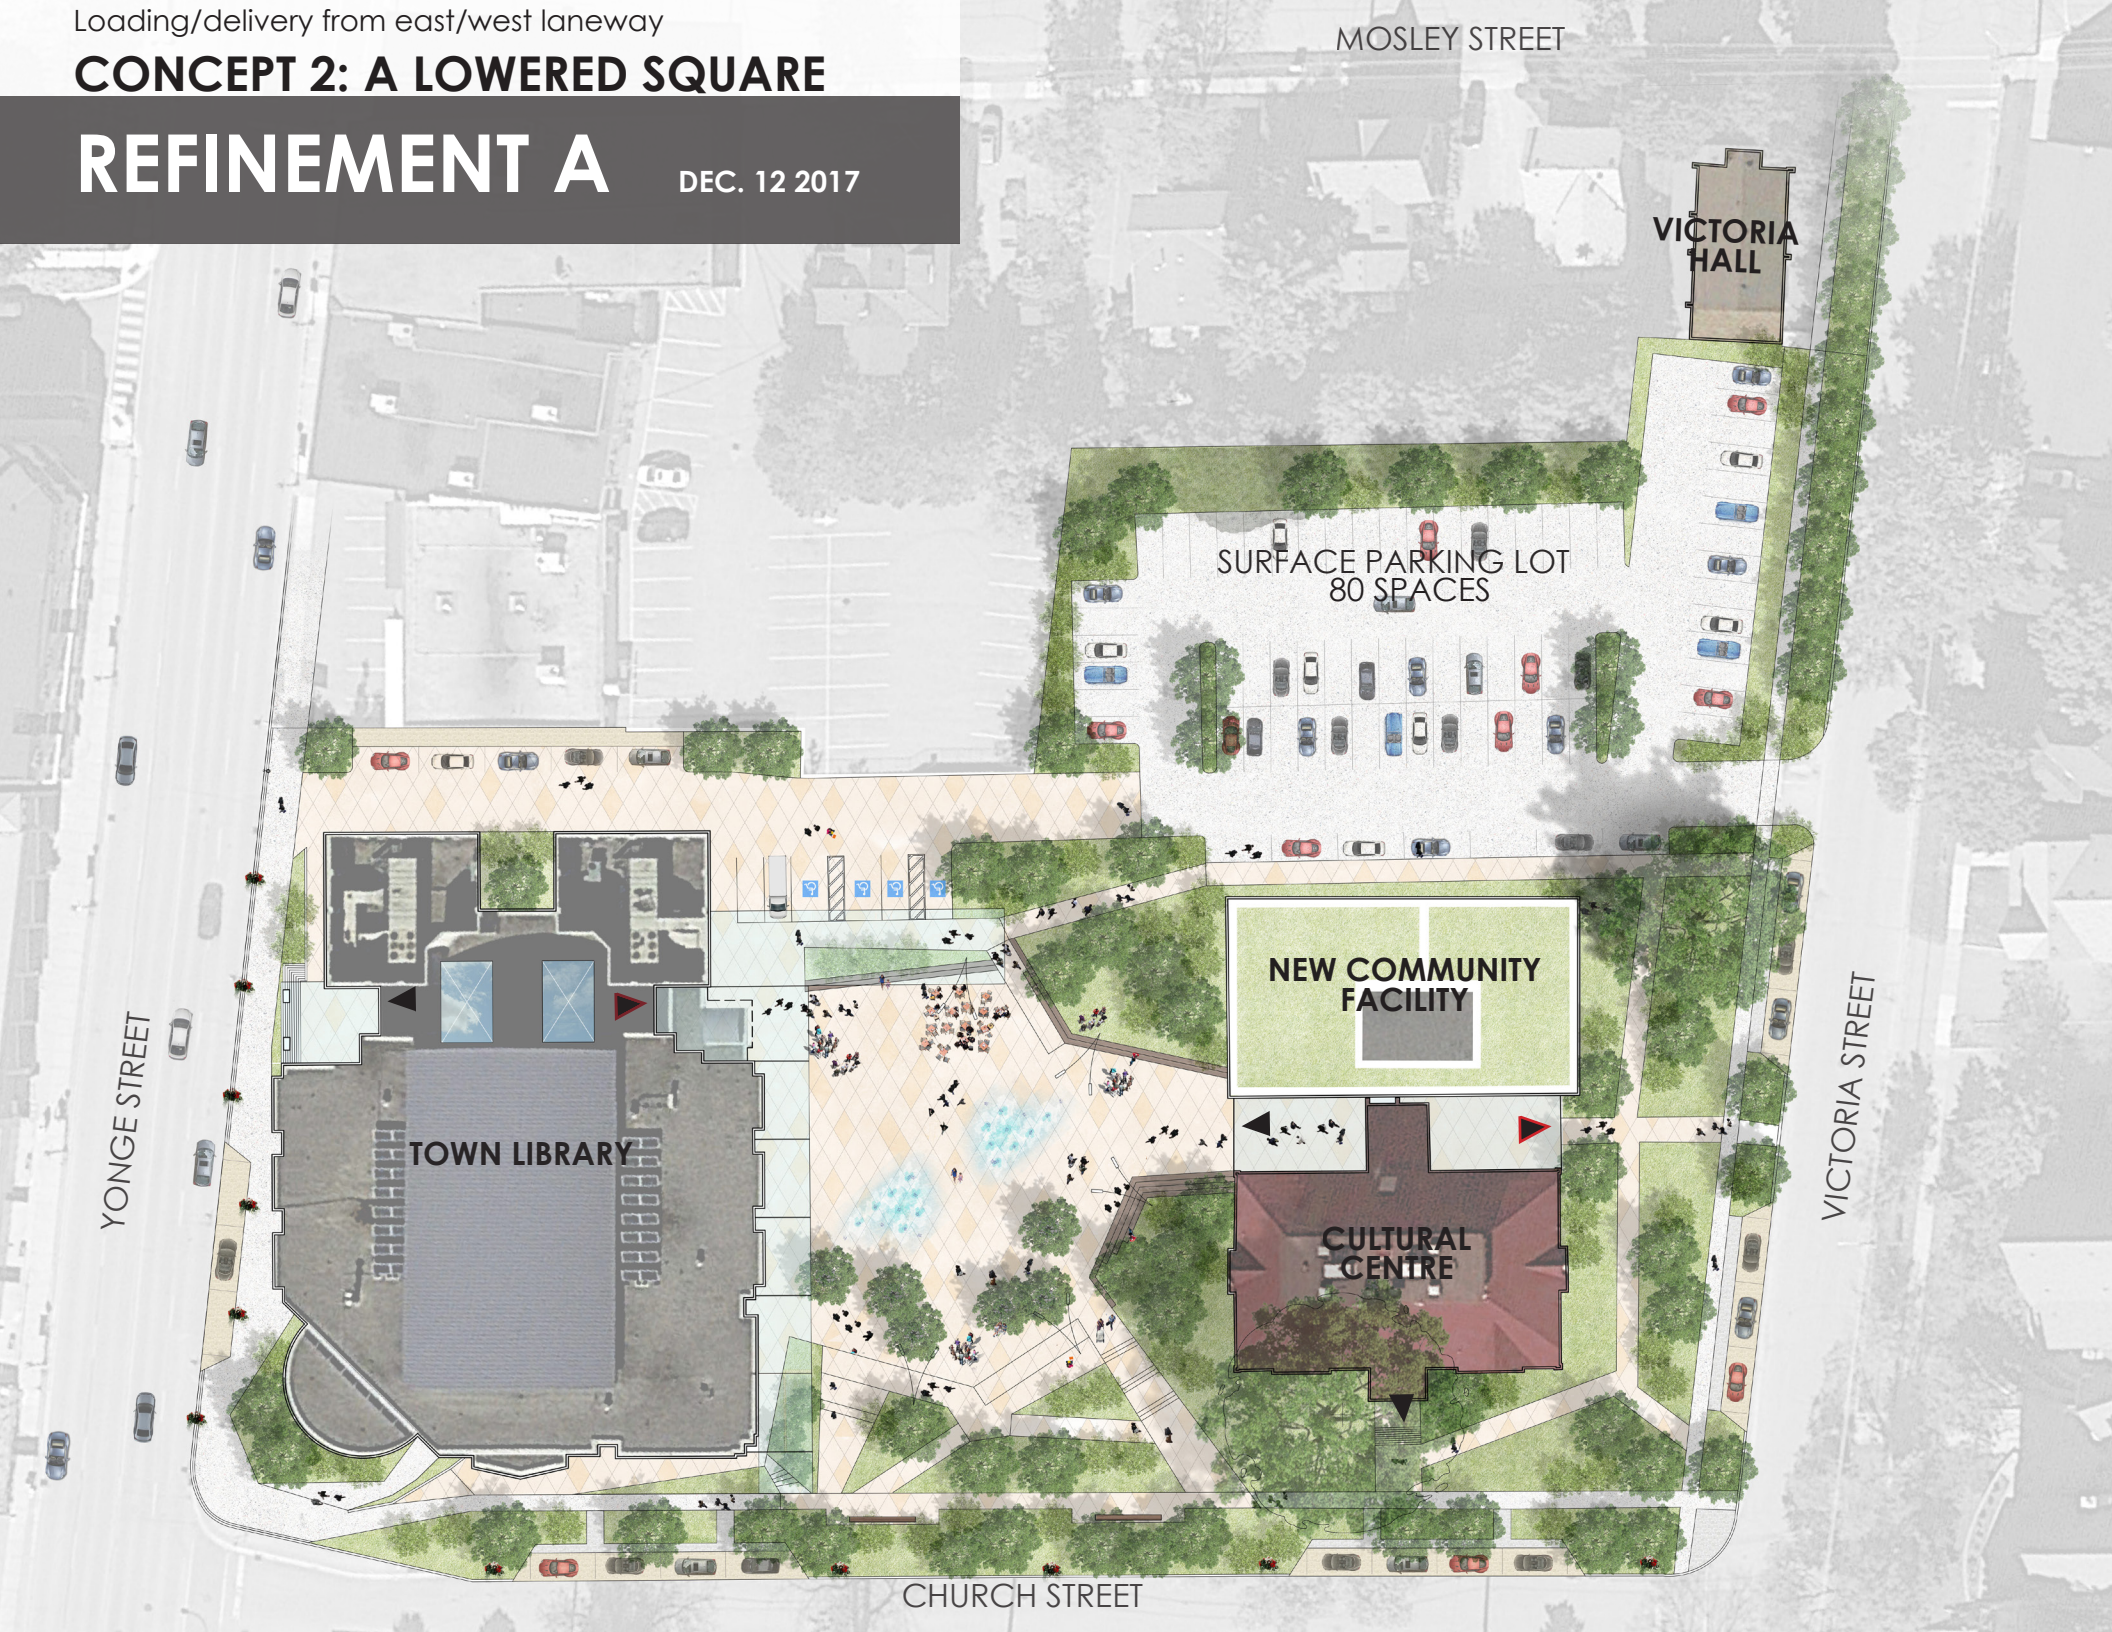



Loading/delivery from east/west laneway


# CONCEPT 2: A LOWERED SQUARE

## REFINEMENT A

DEC. 12 2017

- Accessible Parking
- Parking
- Short term/expecting mothers parking
- Deliveries
- Traffic Direction

90 TOTAL PARKING SPACES (not including street parking)

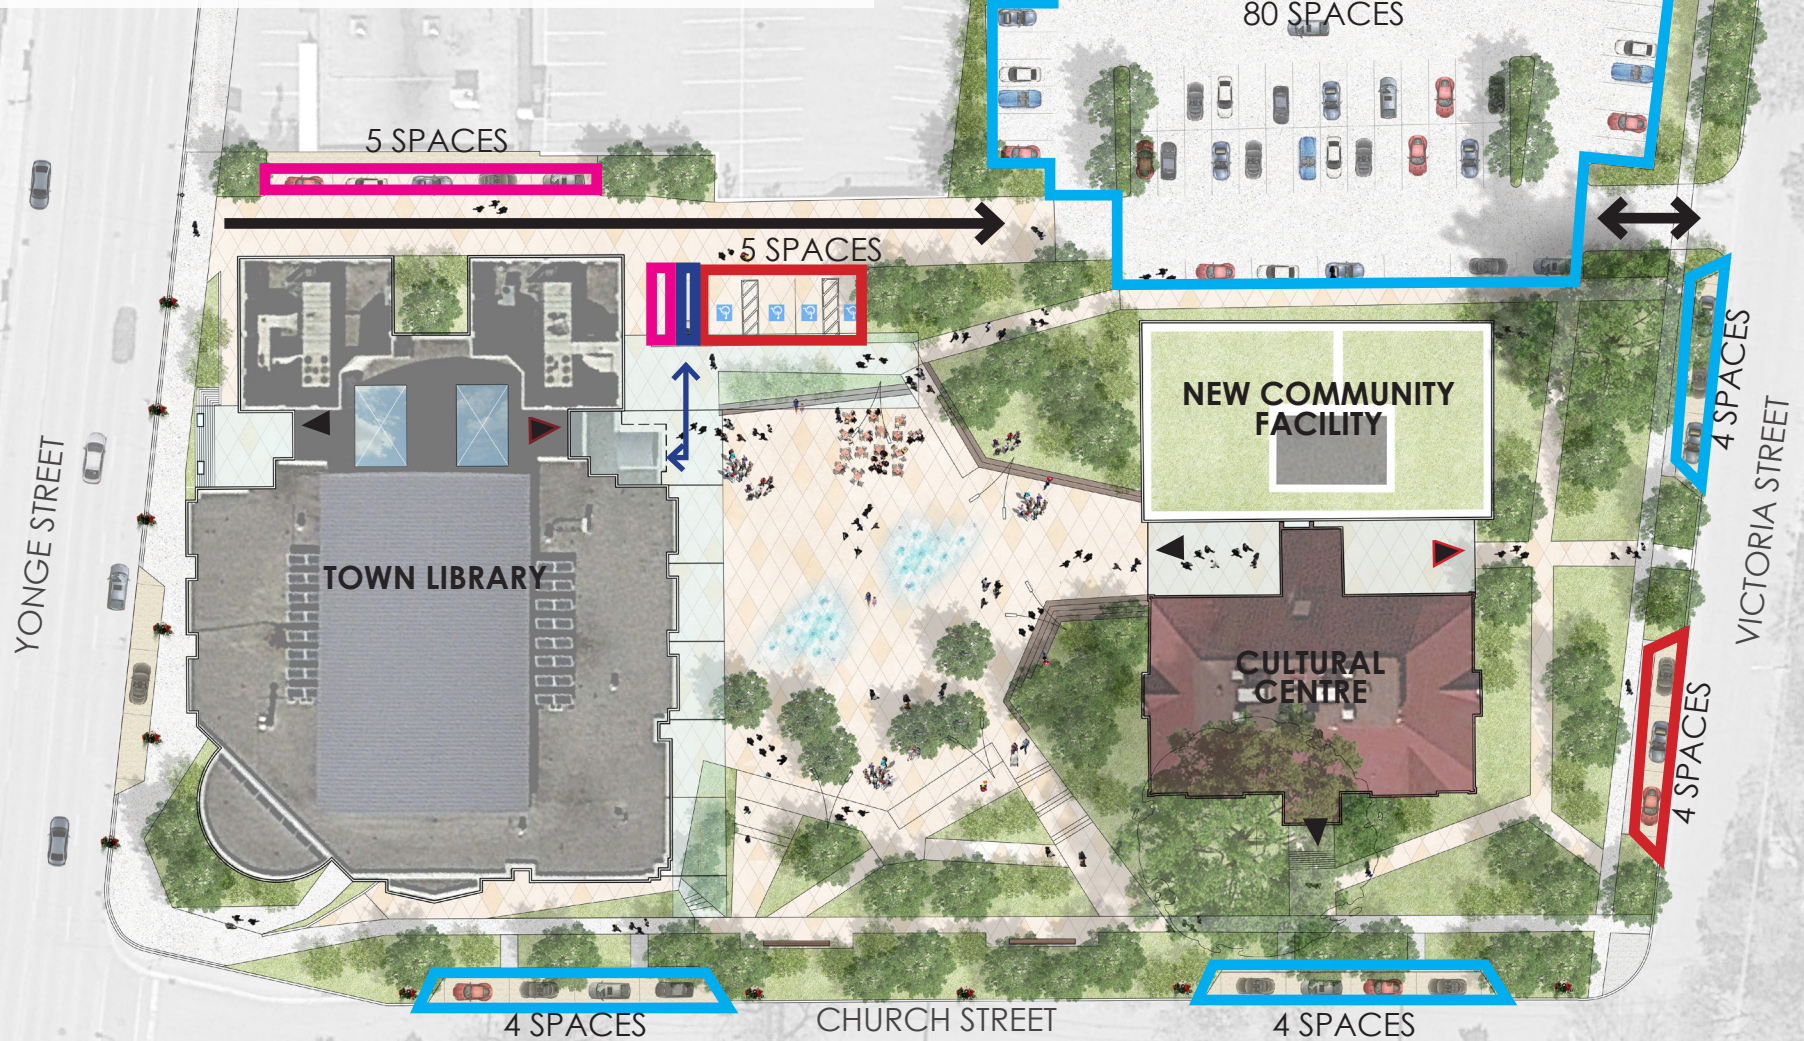





Loading/delivery from east/west laneway

## CONCEPT 2: A LOWERED SQUARE

# REFINEMENT A

DEC. 12 2017

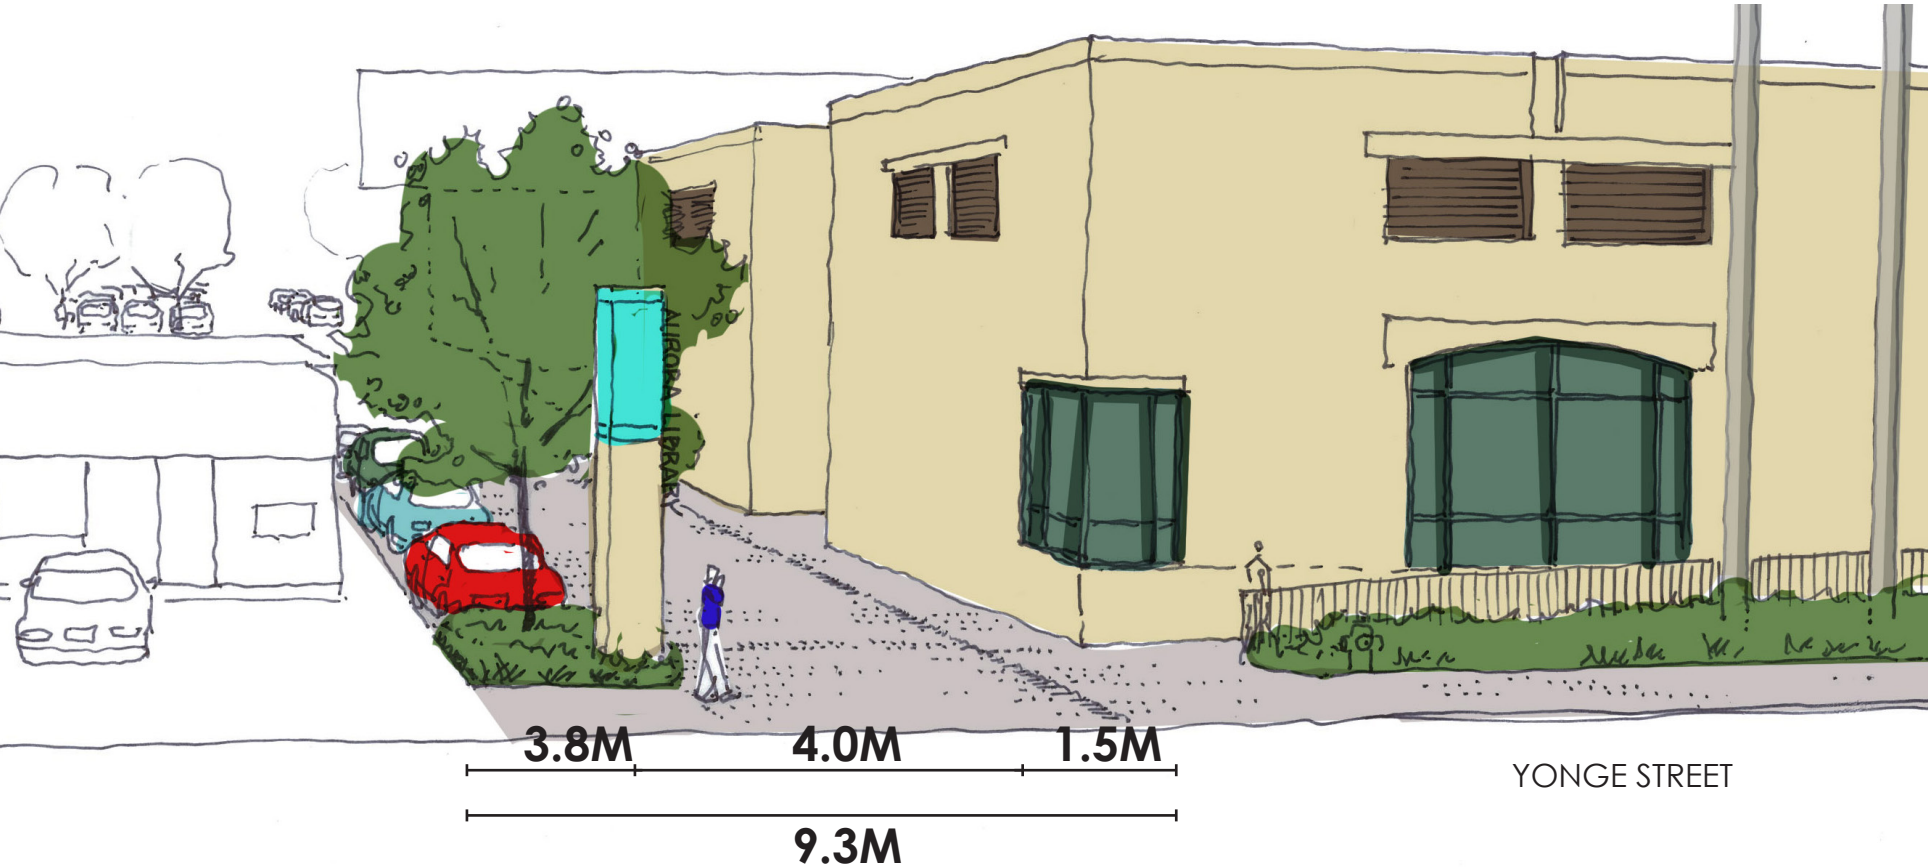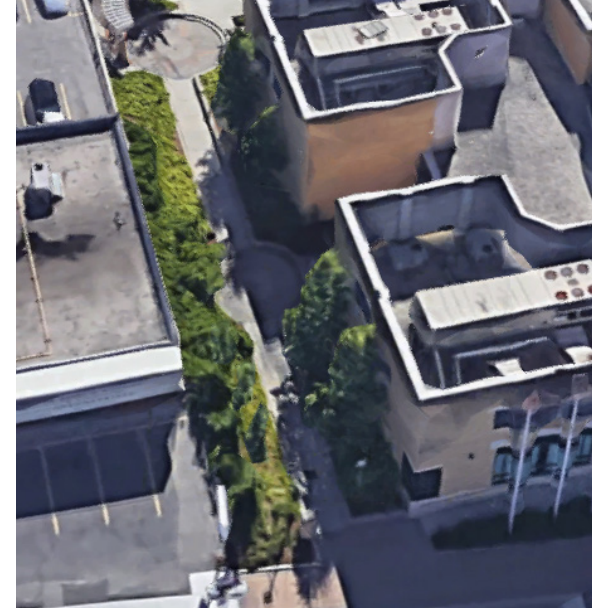





Loading/delivery from east/west laneway

# CONCEPT 2: A LOWERED SQUARE

## REFINEMENT A

DEC. 12 2017

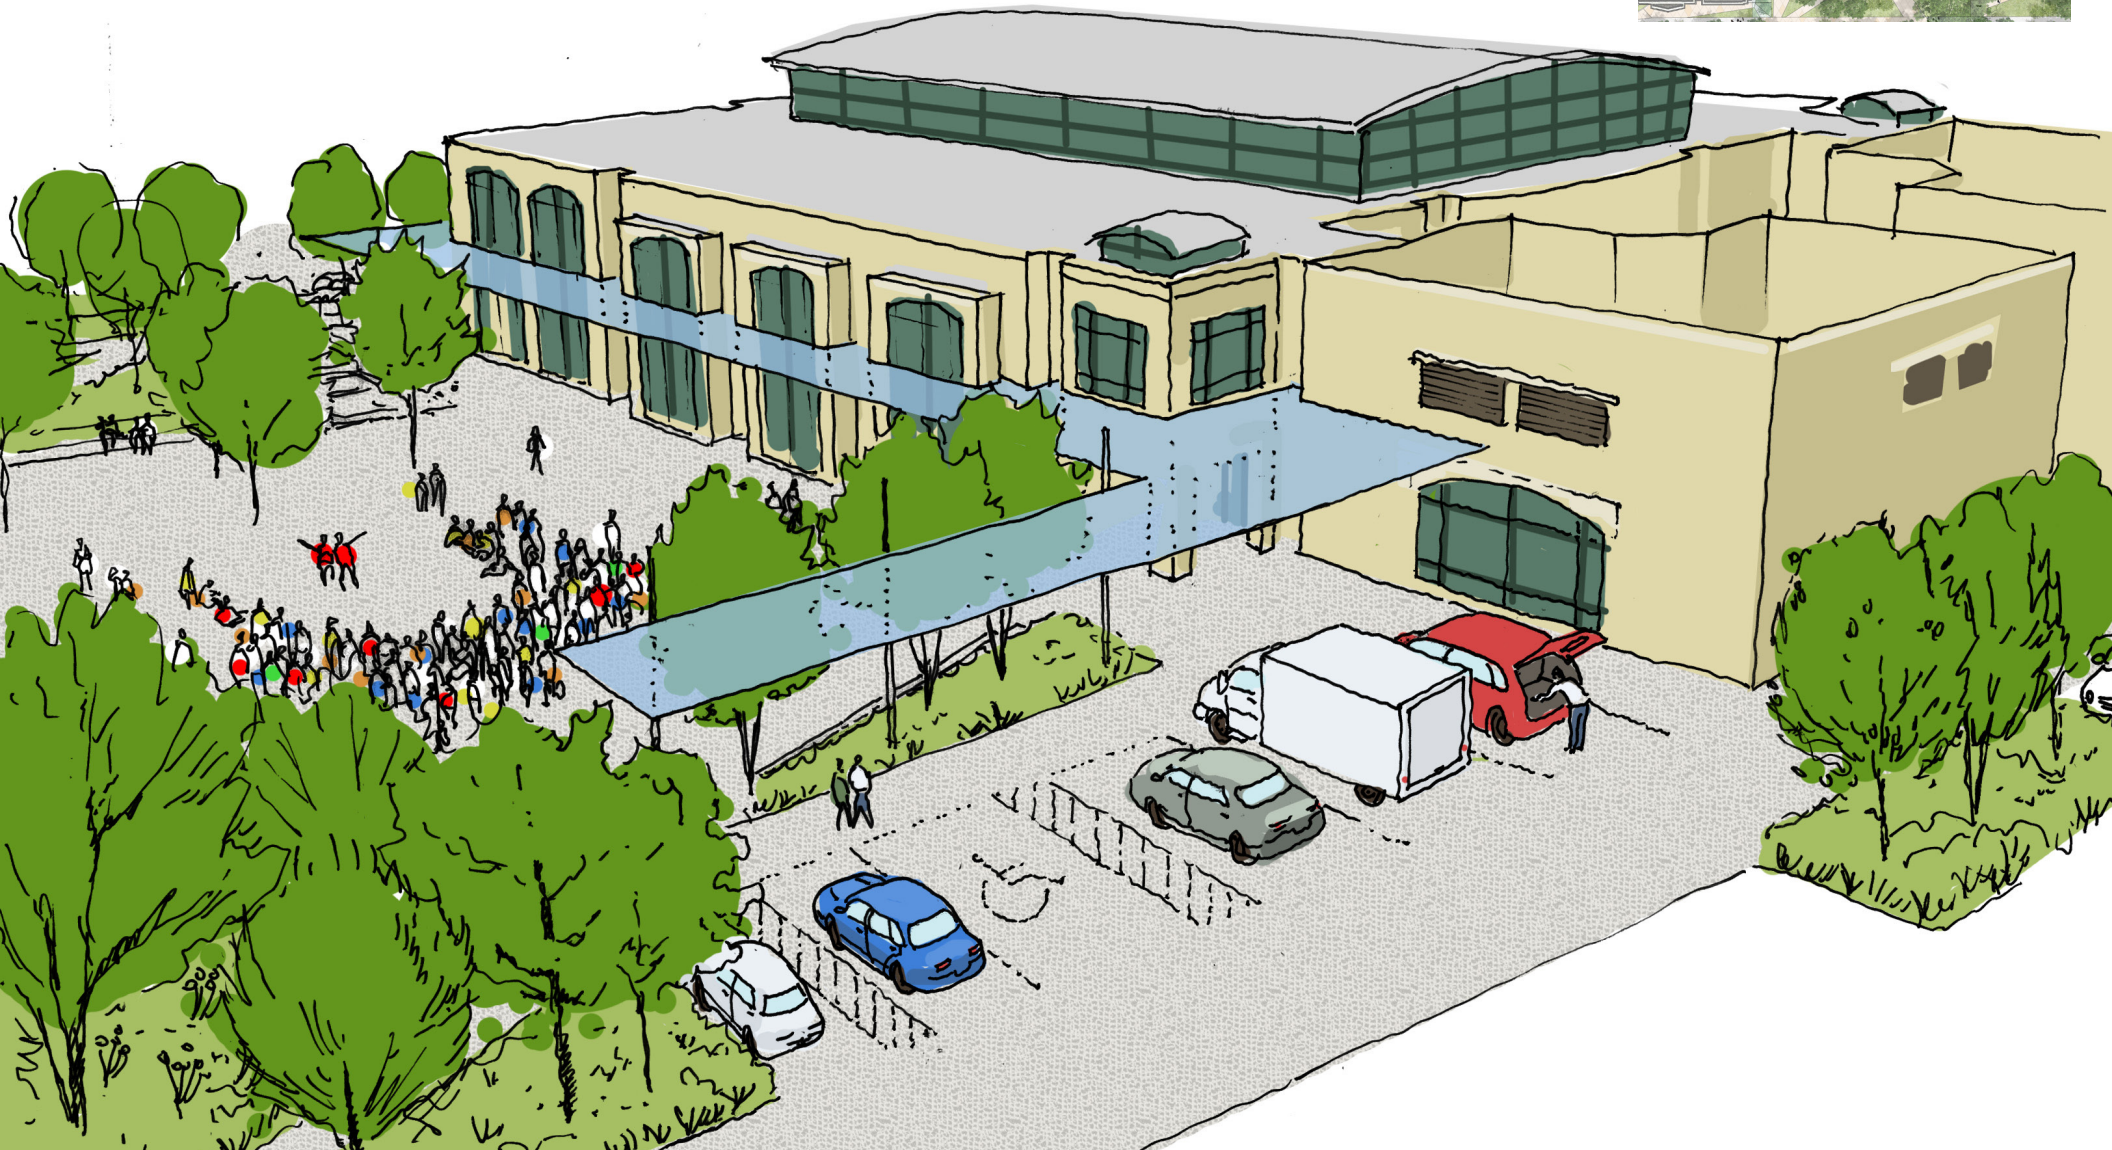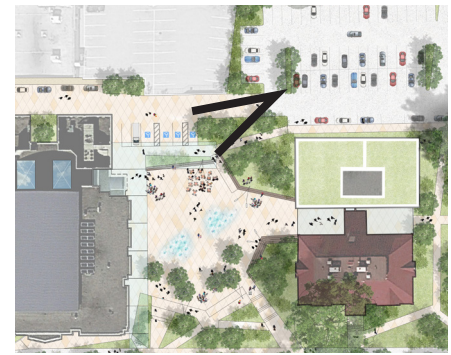



Loading/delivery from east/west laneway

## CONCEPT 2: A LOWERED SQUARE


# REFINEMENT A

DEC. 12 2017

TYPE A PARKING:  
Accessible van - 3.4m wide

TYPE B PARKING:  
Accessible - 2.4m wide

Access aisle - 1.5m wide

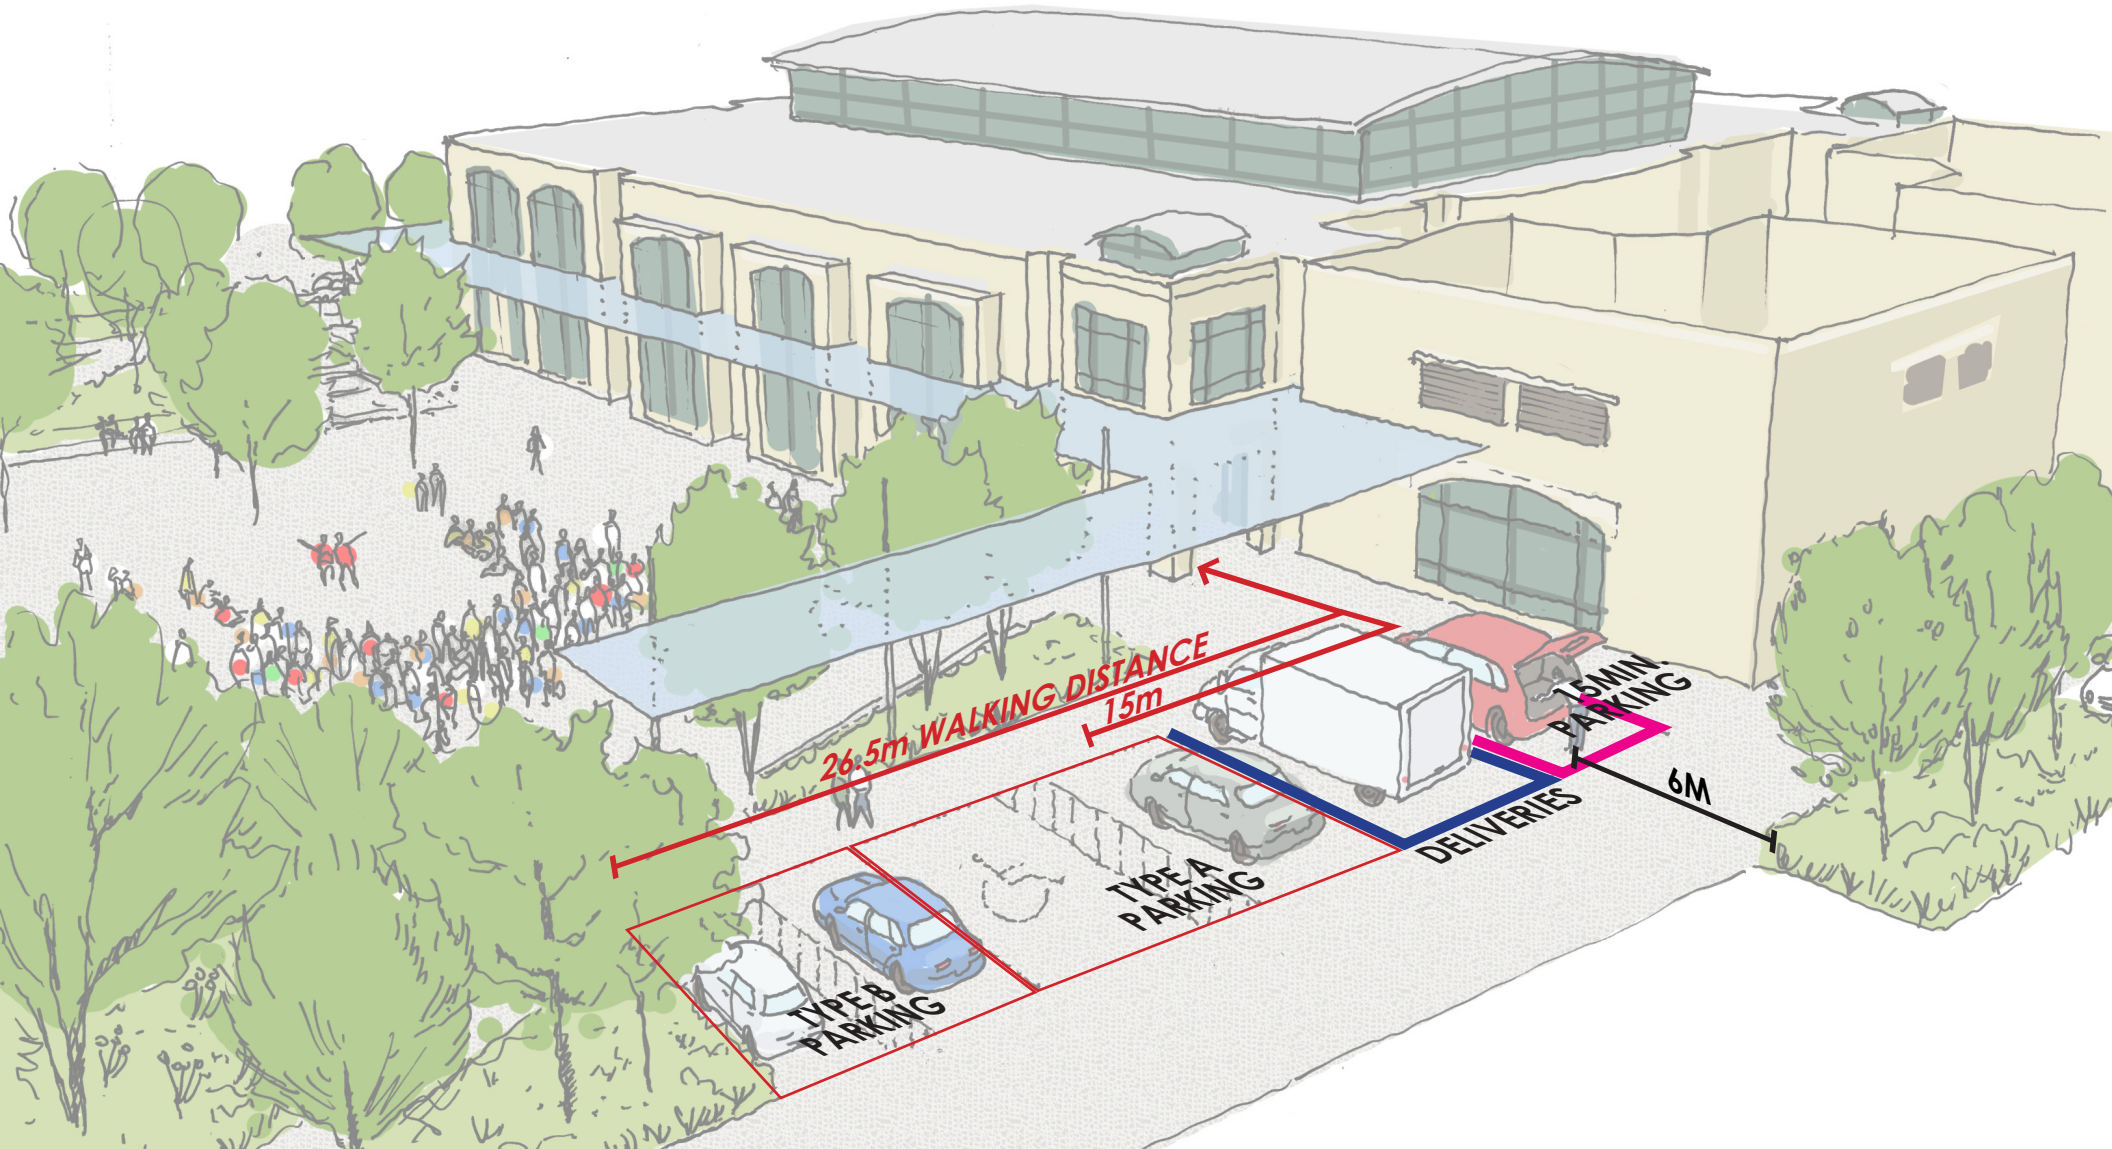




Loading/delivery from east/west laneway

## CONCEPT 2: A LOWERED SQUARE

# REFINEMENT A

DEC. 12 2017

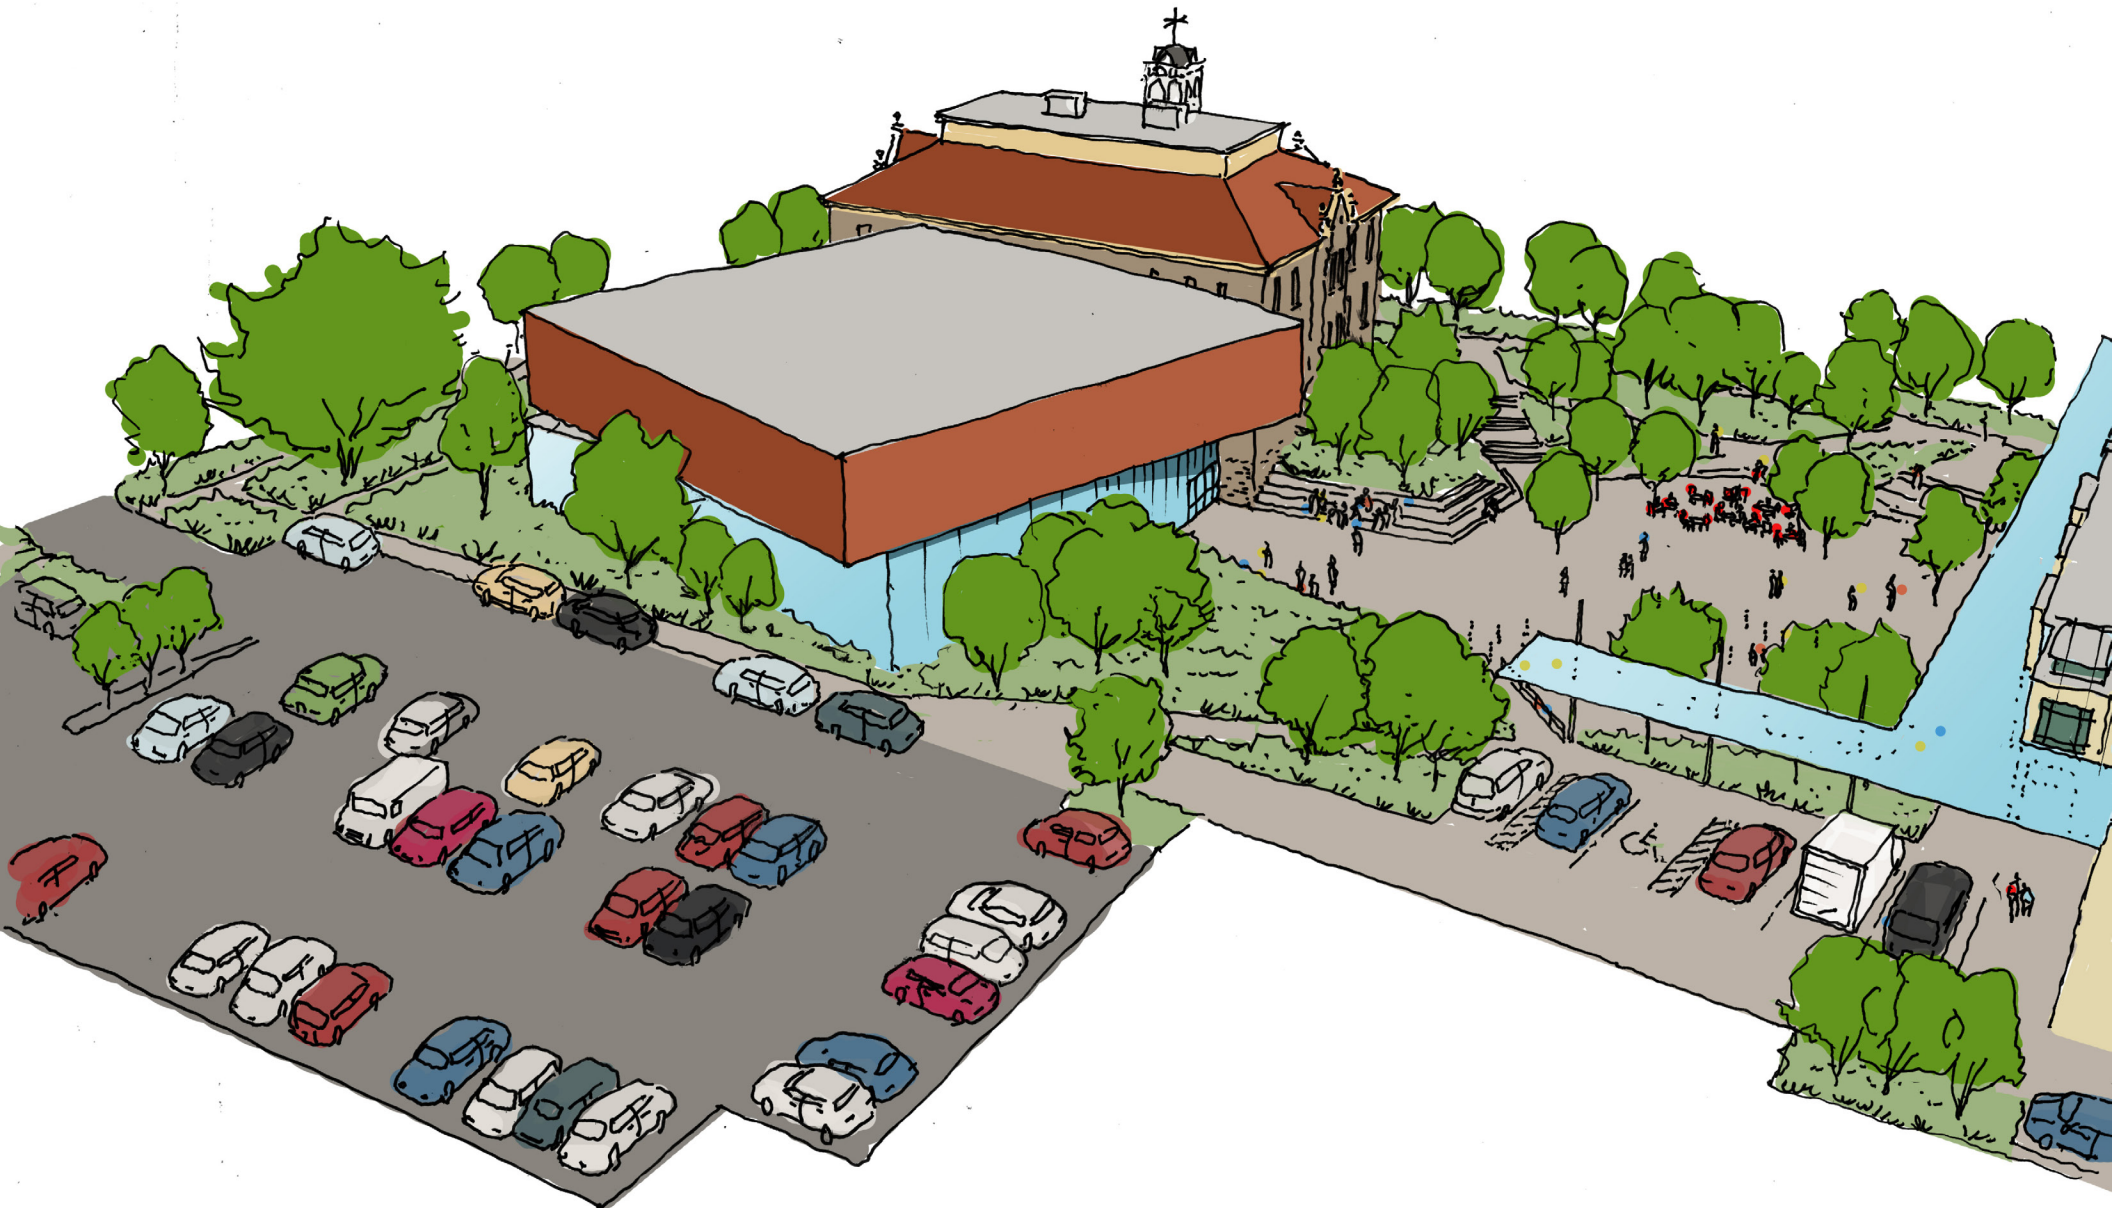



Loading/delivery from east/west laneway with occasional deliveries in square

# CONCEPT 2: A LOWERED SQUARE

## REFINEMENT B

DEC. 12 2017

MOSLEY STREET

VICTORIA HALL

SURFACE PARKING LOT  
80 SPACES

NEW COMMUNITY FACILITY


TOWN LIBRARY

CULTURAL CENTRE

CHURCH STREET

YONGE STREET

VICTORIA STREET

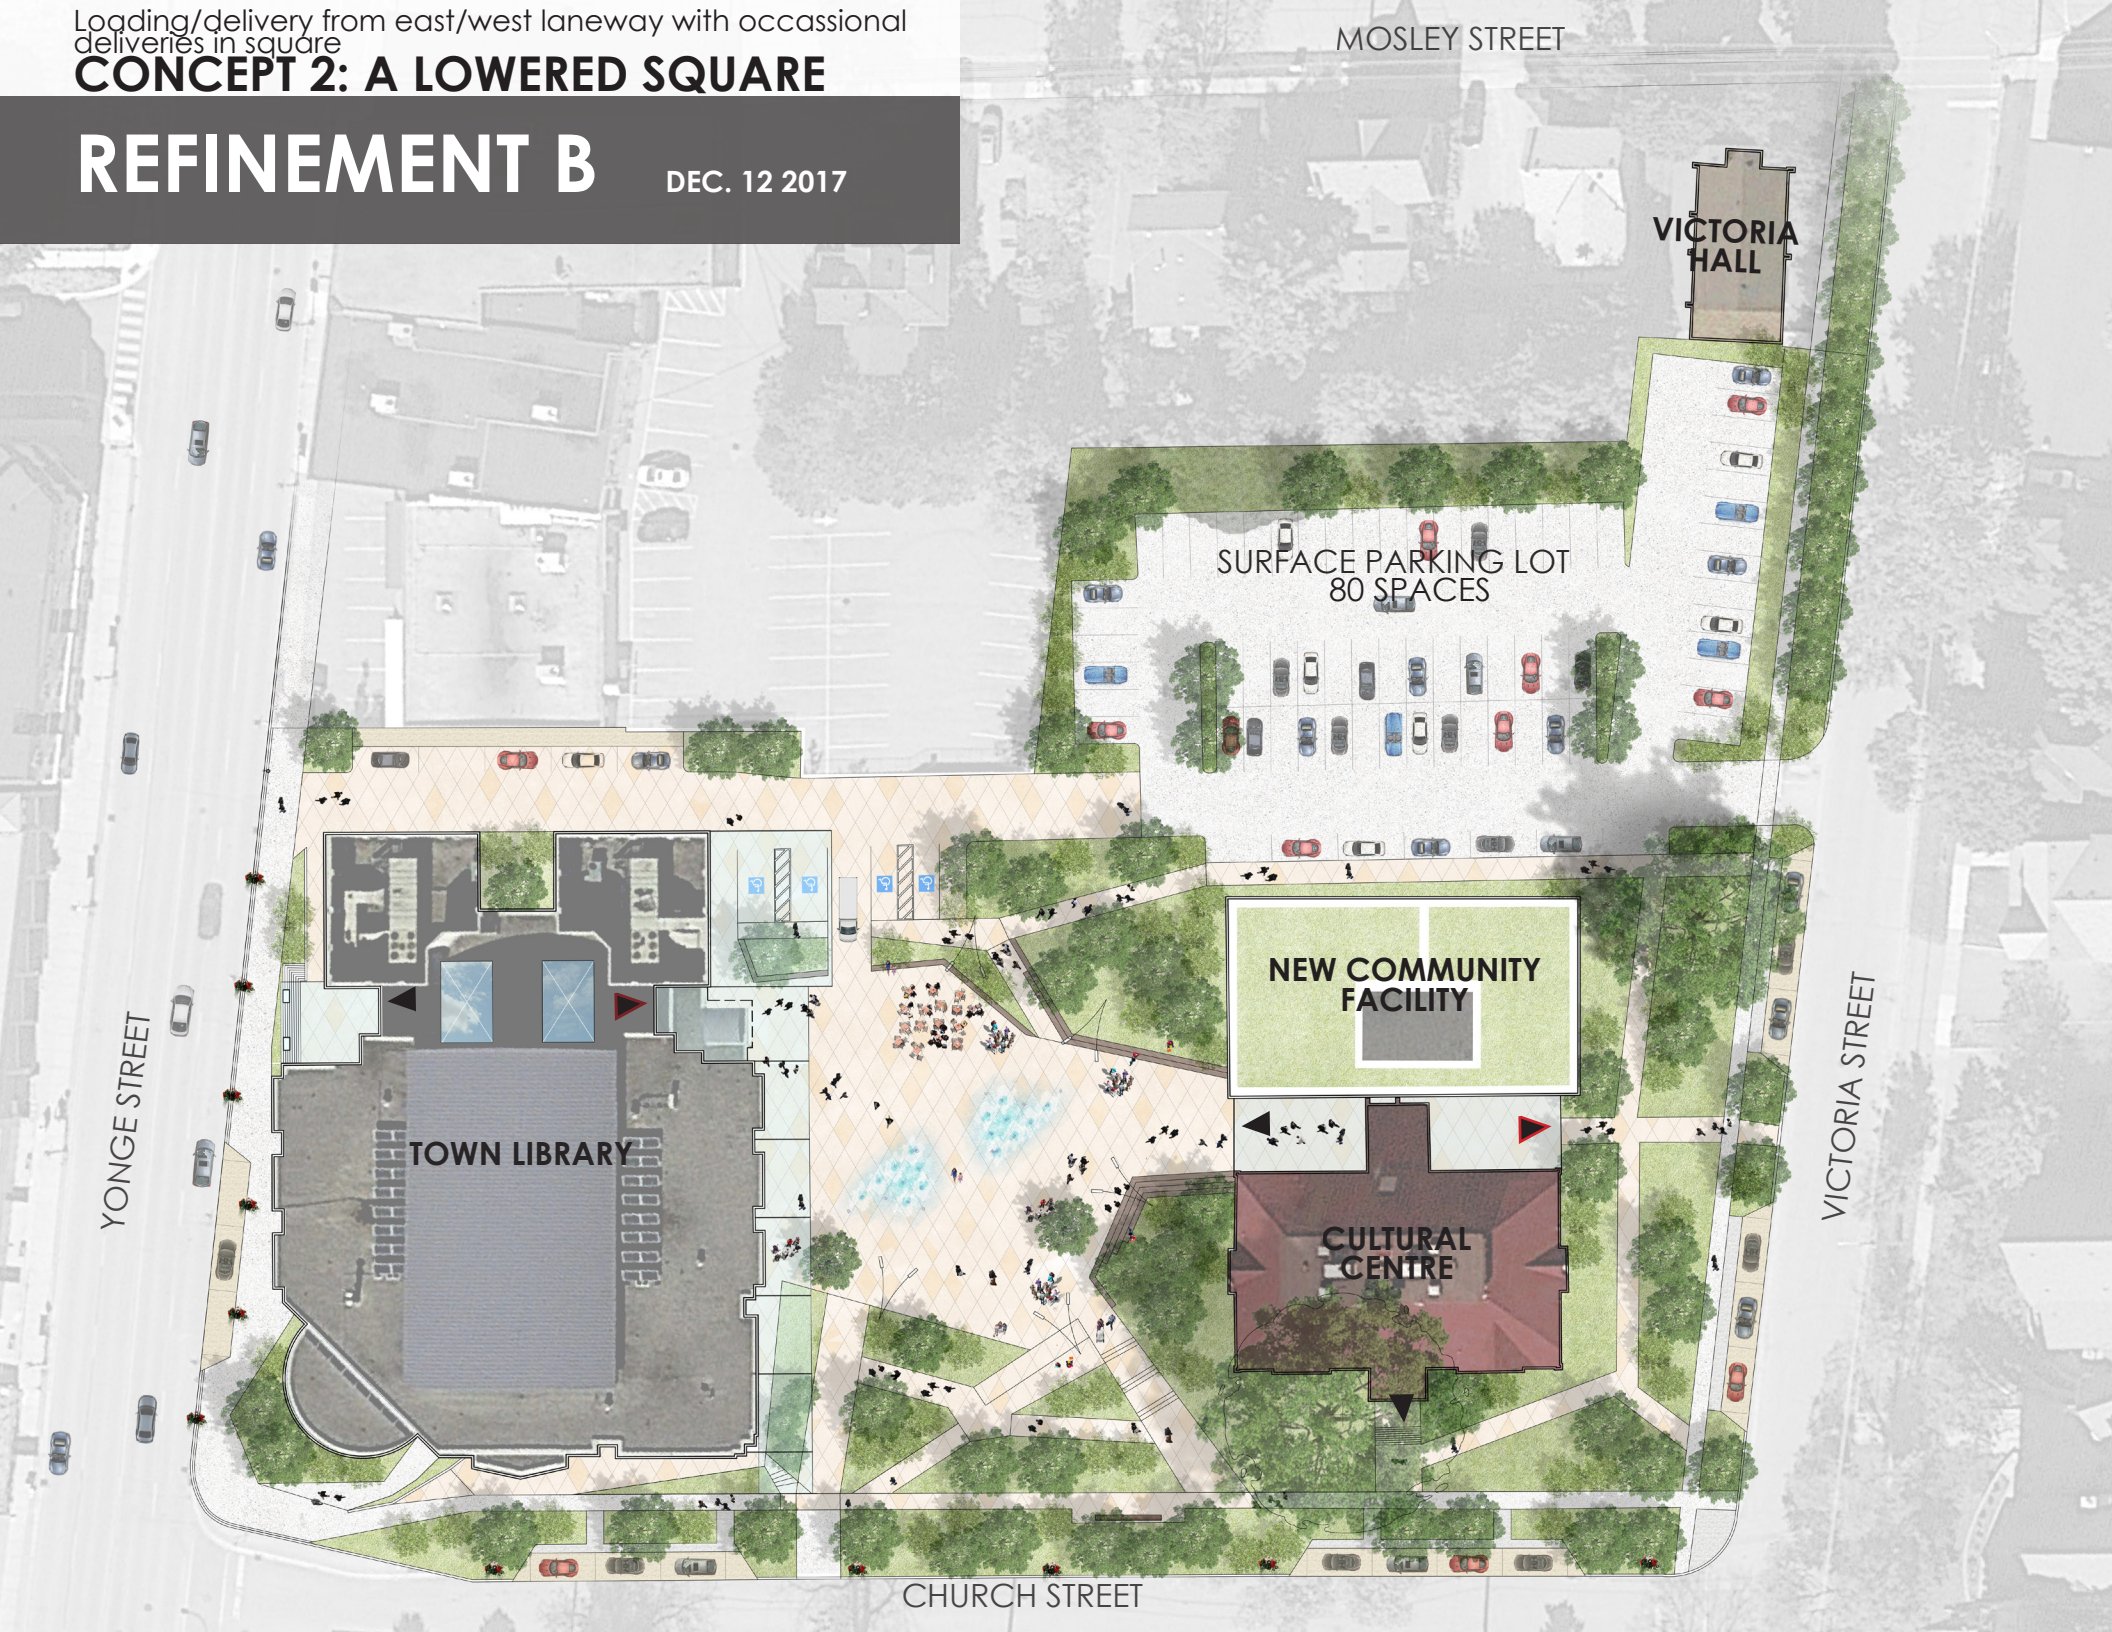



Loading/delivery from east/west laneway


# CONCEPT 2: A LOWERED SQUARE

## REFINEMENT B

DEC. 12 2017

- Accessible Parking
- Parking
- Short term/expecting mothers parking
- Deliveries
- Traffic Direction

90 TOTAL PARKING SPACES (not including street parking)

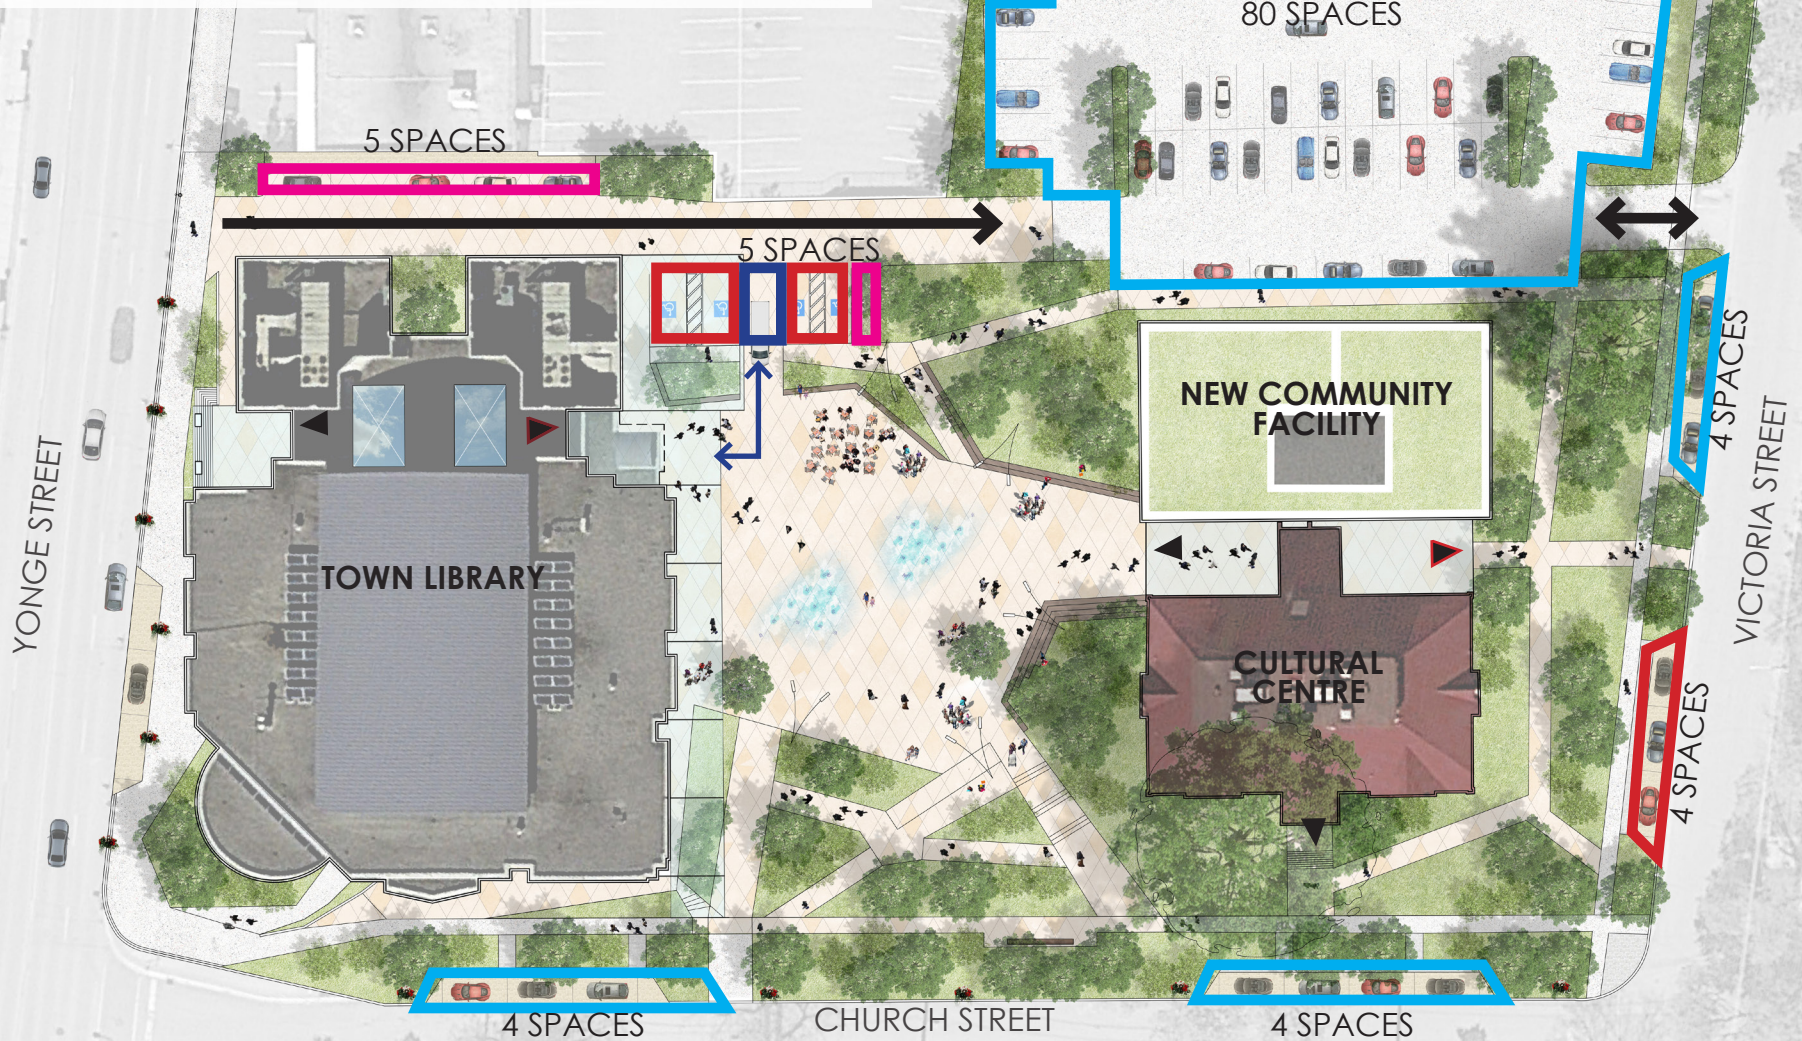





Loading/delivery from east/west laneway

## CONCEPT 2: A LOWERED SQUARE

# REFINEMENT B

DEC. 12 2017

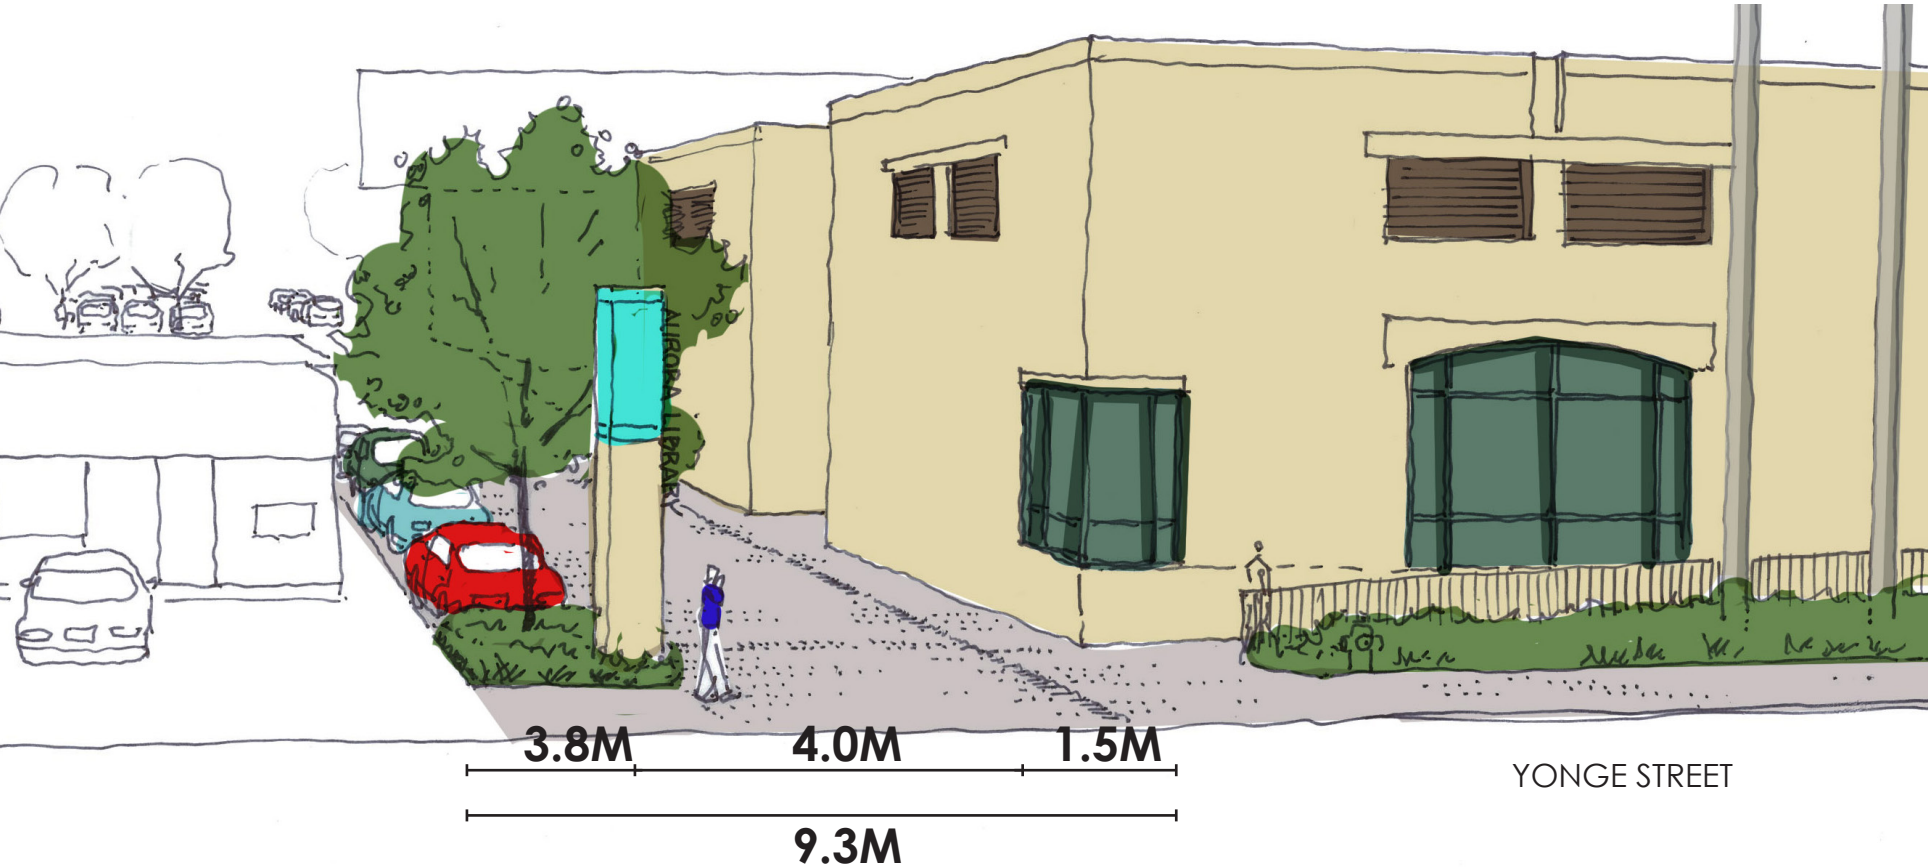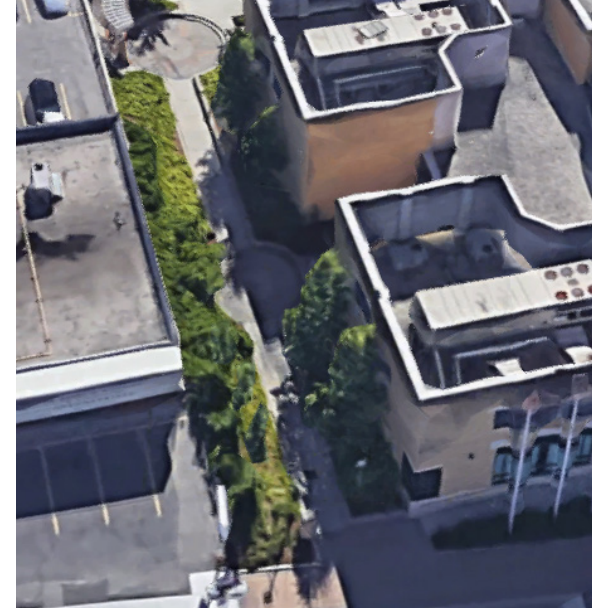





Loading/delivery from east/west laneway

# CONCEPT 2: A LOWERED SQUARE

## REFINEMENT B

DEC. 12 2017

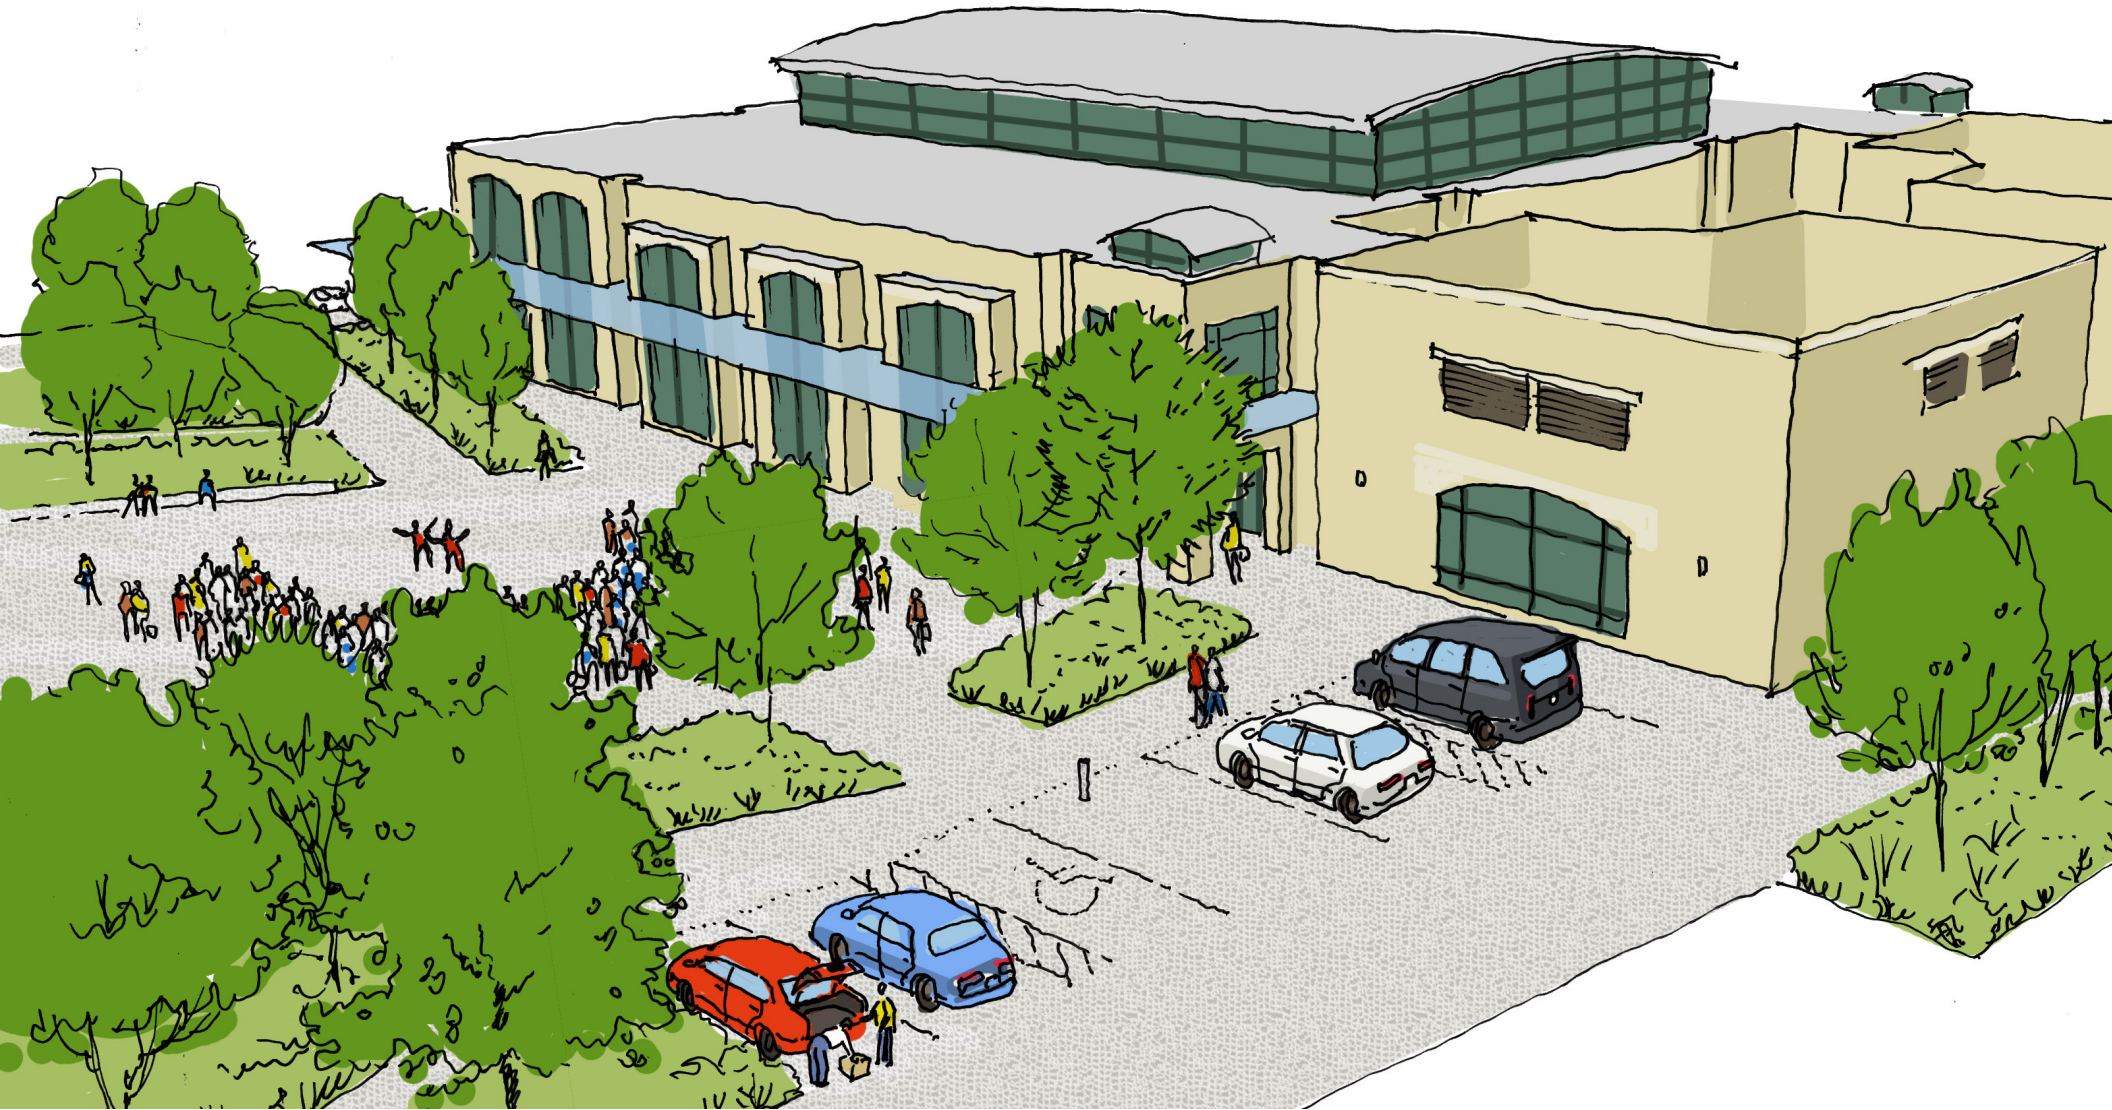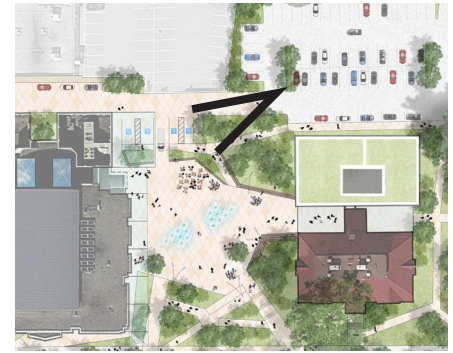



Loading/delivery from east/west laneway

## CONCEPT 2: A LOWERED SQUARE


# REFINEMENT B

DEC. 12 2017

TYPE A PARKING:  
Accessible van - 3.4m wide

TYPE B PARKING:  
Accessible - 2.4m wide

Access aisle - 1.5m wide

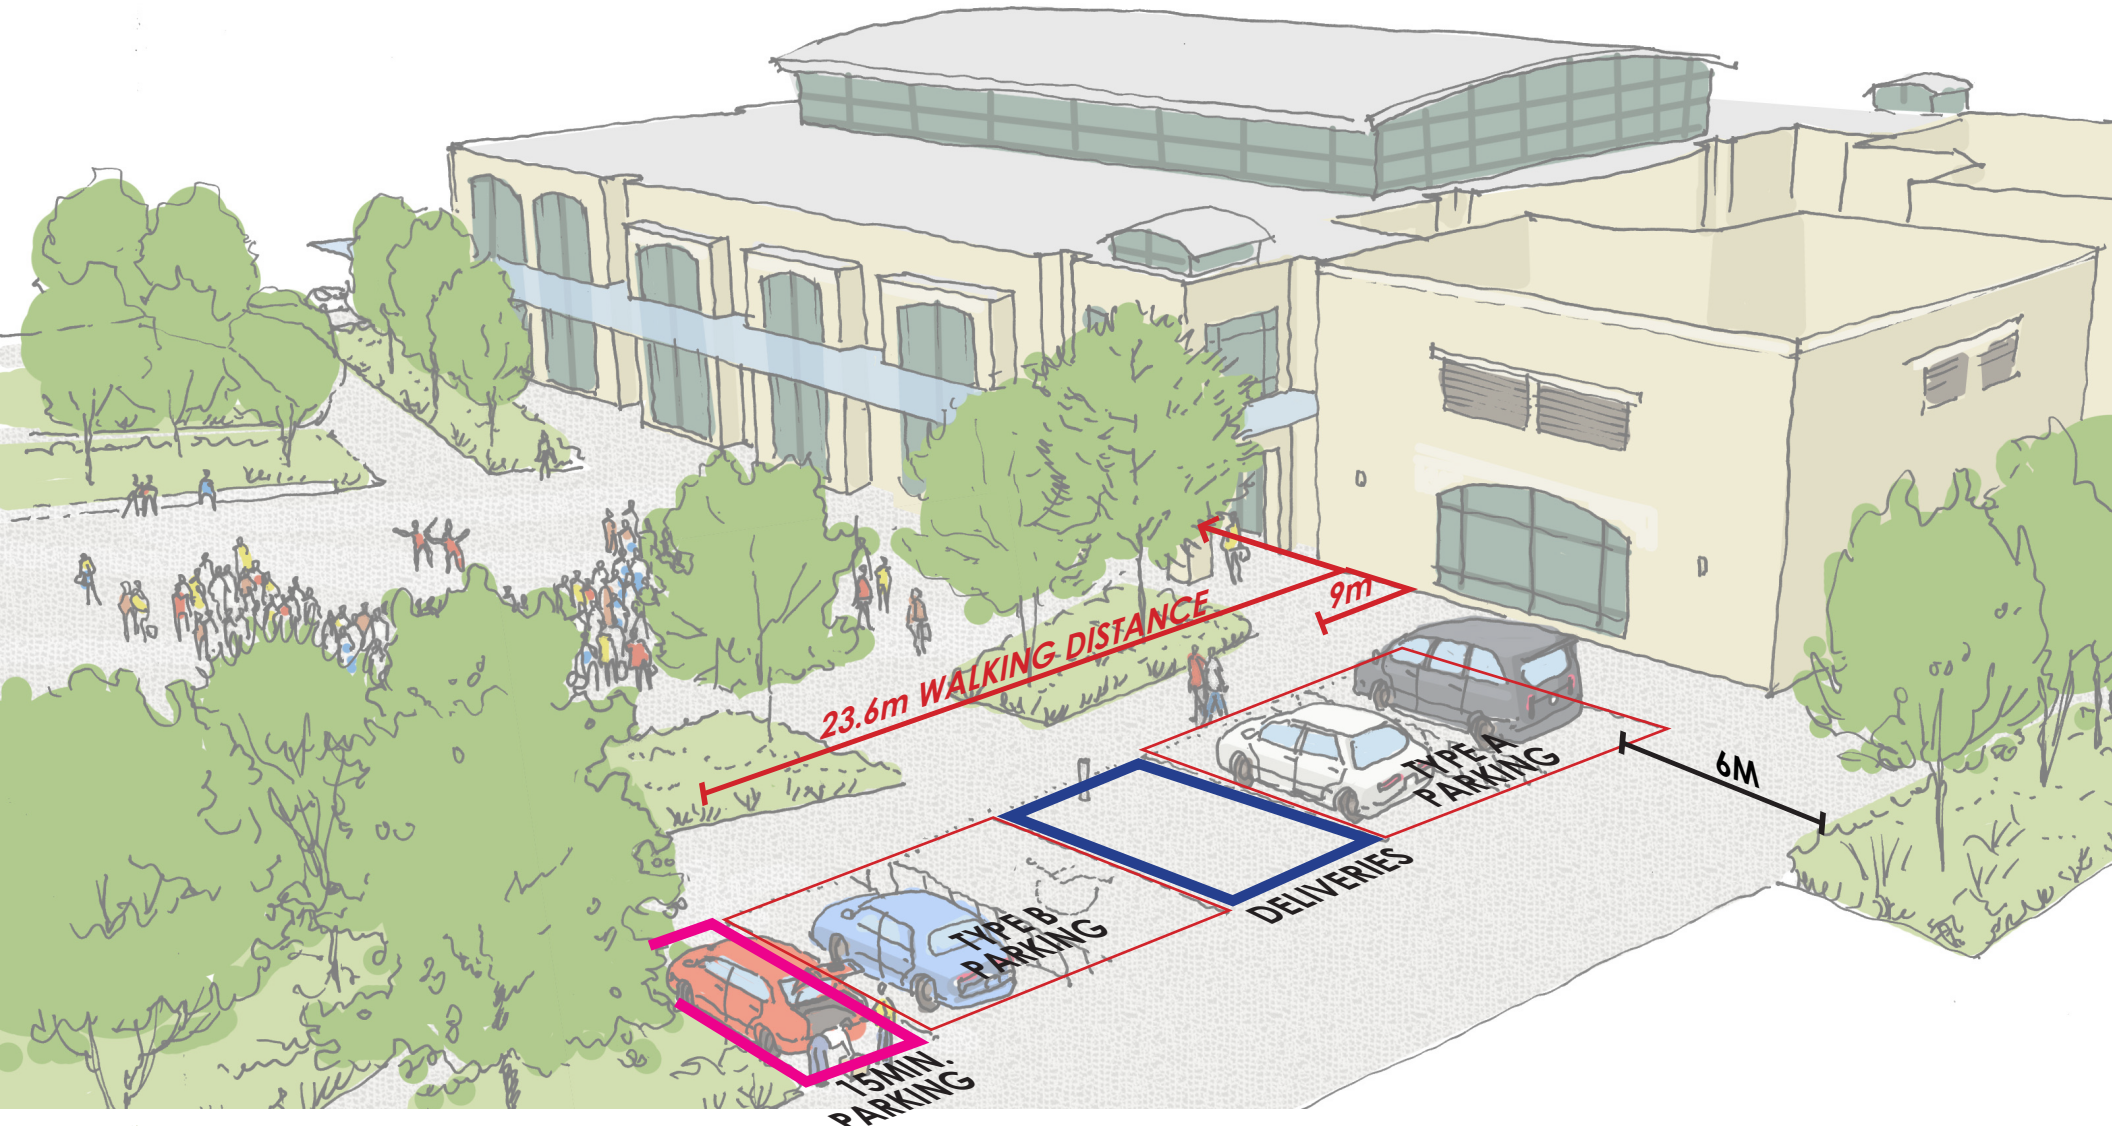




# CONCEPT 2: A LOWERED SQUARE

## REFINEMENT DEC. 12 2017

### SUMMARY

- Parking is provided in the north surface parking lot and on-street parking. Accessible parking, short term parking and deliveries are located on east/west laneway.
- Mid-block connection is shared pedestrian and vehicular space.

### REFINEMENT A

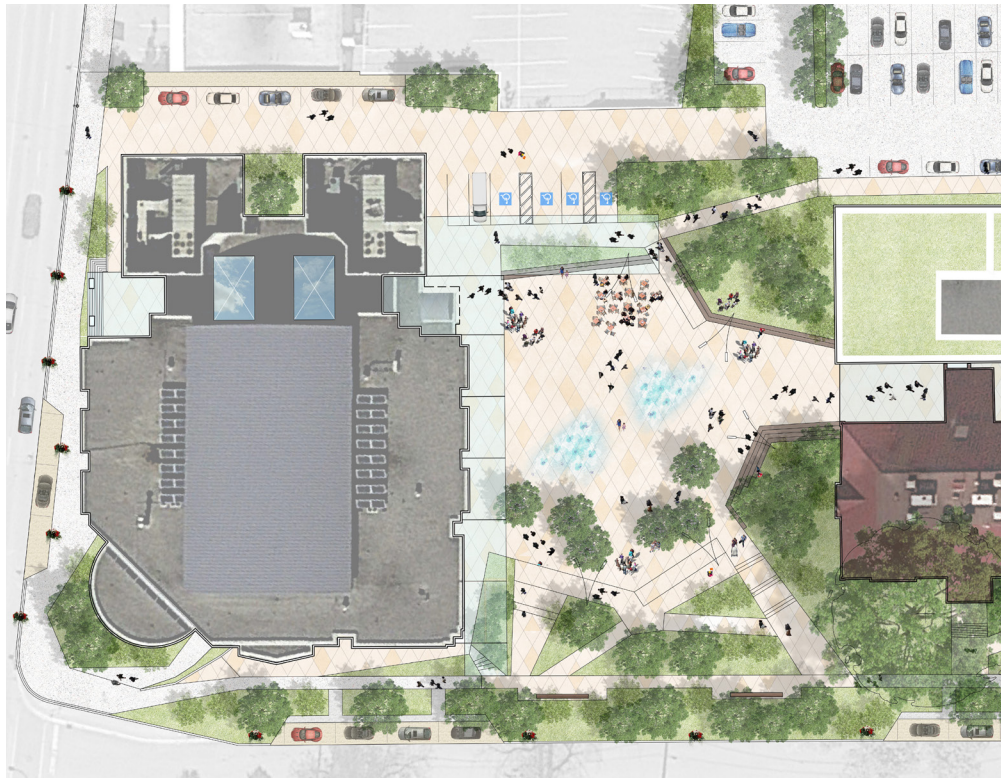

### REFINEMENT B

