



**NOTICE OF PUBLIC HEARING
MINOR VARIANCE**

Pursuant to Section 45(5) of *The Planning Act*

FILE NUMBER: MV-2024-12

APPLICANT: STERPETA BOYD

PROPERTY: 11 Kennedy St W, Aurora, ON L7B1K5
PLAN 131 LOT 4

**RELATED
APPLICATIONS:** n/a

ZONING: R7-SN(497) Detached Special Mixed Density Residential

PURPOSE: A Minor Variance Application has been submitted to facilitate
A two-story addition.

**THE FOLLOWING
VARIANCES ARE
REQUIRED:**

1. Section 24.497.3.2 of the Zoning By-law requires a minimum interior side yard of 3.0 metres beyond the main rear wall of the adjacent dwelling.
 - a. The applicant is proposing a two-storey addition, which is 1.5 metres to the interior side property line.
2. Section 24.497.3.2 of the Zoning By-law requires a minimum interior side yard of 3.0 metres beyond the main rear wall of the adjacent dwelling.
 - a. The applicant is proposing an attached garage addition, which is 0.7 metres to the interior side property line.
3. Section 4.20 of the Zoning By-law states steps require a minimum front yard of 4.5 metres.
 - a. The applicant is proposing porch steps, which are 2.4 metres to the front property line.
4. Section 4.20 of the Zoning By-law states open-sided porches require a minimum front yard of 4.5 metres.

- a. The applicant is proposing a front porch, which are 3.5 metres to the front property line.

A Location Map and Site Plan illustrating the request are attached. This Application will be heard by the Committee of Adjustment on the Date and Time shown below.

DATE:	May 9, 2024
TIME:	7:00 p.m.
LOCATION:	Electronic Meeting (Please visit https://www.youtube.com/user/Townofaurora2012 for live stream of the meeting)

NOTE: During this time, Committee of Adjustment meetings will be held electronically and may be viewed via live stream. Please visit the Town’s website for further details.

You may express your views about this Application, for consideration by the Committee, in the following ways:

- i) **Participate in the electronic meeting as a live delegate.** Please send a delegation request to the Secretary–Treasurer, Peter Fan, at PFan@aurora.ca **no later than 4:30pm on May 7, 2024.** Once the request has been received, instructions will be provided on how to make your delegation during the electronic meeting.

The Delegation Request form is located on the Town website:

<https://webforms.aurora.ca/Your-Government/Committee-of-Adjustment-Delegation-Request-Form>

- ii) **Provide written comments.** Please email your comments to the Secretary – Treasurer, Peter Fan, at PFan@aurora.ca **no later than 12:00pm (noon) on May 9, 2024.** **Alternatively, comments may be mailed to Town Hall** at the address below. Please note, mailed comments must be received by the Town prior to the meeting in order to be considered by the Committee.

*Town of Aurora
100 John West Way, Box 1000
Aurora, ON L4G 6J1*

If you wish to be notified of the Decision with respect to this Application, you must complete the enclosed “Request for Decision” form. The form can also be found at

<https://www.aurora.ca/en/business-and-development/resources/development-planning/Committee-of-Adjustment/Request-for-Decision--Fillable.pdf>. This form is to be emailed to PFan@aurora.ca **no later than 4:30pm on May 9, 2024.**

If you receive this notice as an owner of land containing seven or more residential units, please post this notice in a location that is visible to all property residents.

Should you have any questions regarding this application, please contact Peter Fan at PFan@aurora.ca or at **(905) 726-4711**

Personal Information Collection Notice

Your personal information and your comments are collected under the legal authority of the *Planning Act, R.S.O. 1990, Chapter c.P.13, as amended*. Your comments in respect to this Application will become part of the decision making process of the Application as noted on this form. Pursuant to Section 27 of the *Municipal Freedom of Information and Protection of Privacy Act, R.S.O. 1990, c. M.56, as amended, (the "Act")* public feedback to planning proposals is considered to be a public record and may be disclosed to any individual upon request in accordance with *the Act*. Questions about this collection should be directed to the Town Clerk, Town of Aurora, 100 John West Way, Box 1000, Aurora ON L4G 6J1 905-727-3123.

DATED THIS 25th DAY OF April 2024



Peter Fan
Secretary-Treasurer/Assistant Planner
Committee of Adjustment

ATTACHMENTS

- Attachment 1 – Location Map
- Attachment 2 – Site Plan
- Attachment 3 – Request for Decision


Agenda packages will be available prior to the Hearing at:

<https://www.aurora.ca/agendas>



LOCATION MAP
11 KENNEDY STREET WEST
FILE: MV-2024-12
TOWN OF AURORA
COMMITTEE OF ADJUSTMENT

 **SUBJECT LANDS**

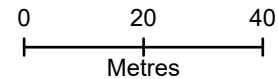



TECHNICAL DESIGN STUDIO INC.

1051 Martin Grove Rd Etobicoke, ON
M9W 4W6
1 416.356.5775
1 416.244.4249

CONSULTANTS

STRUCTURAL

MEP


LANDSCAPING

CONSULTANT SPARE 1

**KENNEDY
RENO/ADDITION**

11 Kennedy St W, Aurora, ON
L4G 2L3

PB & SB

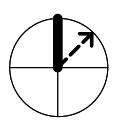

2	ISSUED FOR PERMIT	02/29/24
1	ISSUED FOR COSTING	11/27/23
WORK	ISSUE	DATE


Job Number	Project Number
Drawn	DD
Checked	DD
Approved	DD

TITLE

PROPOSED SITE PLAN

SHEET NUMBER

A01-04

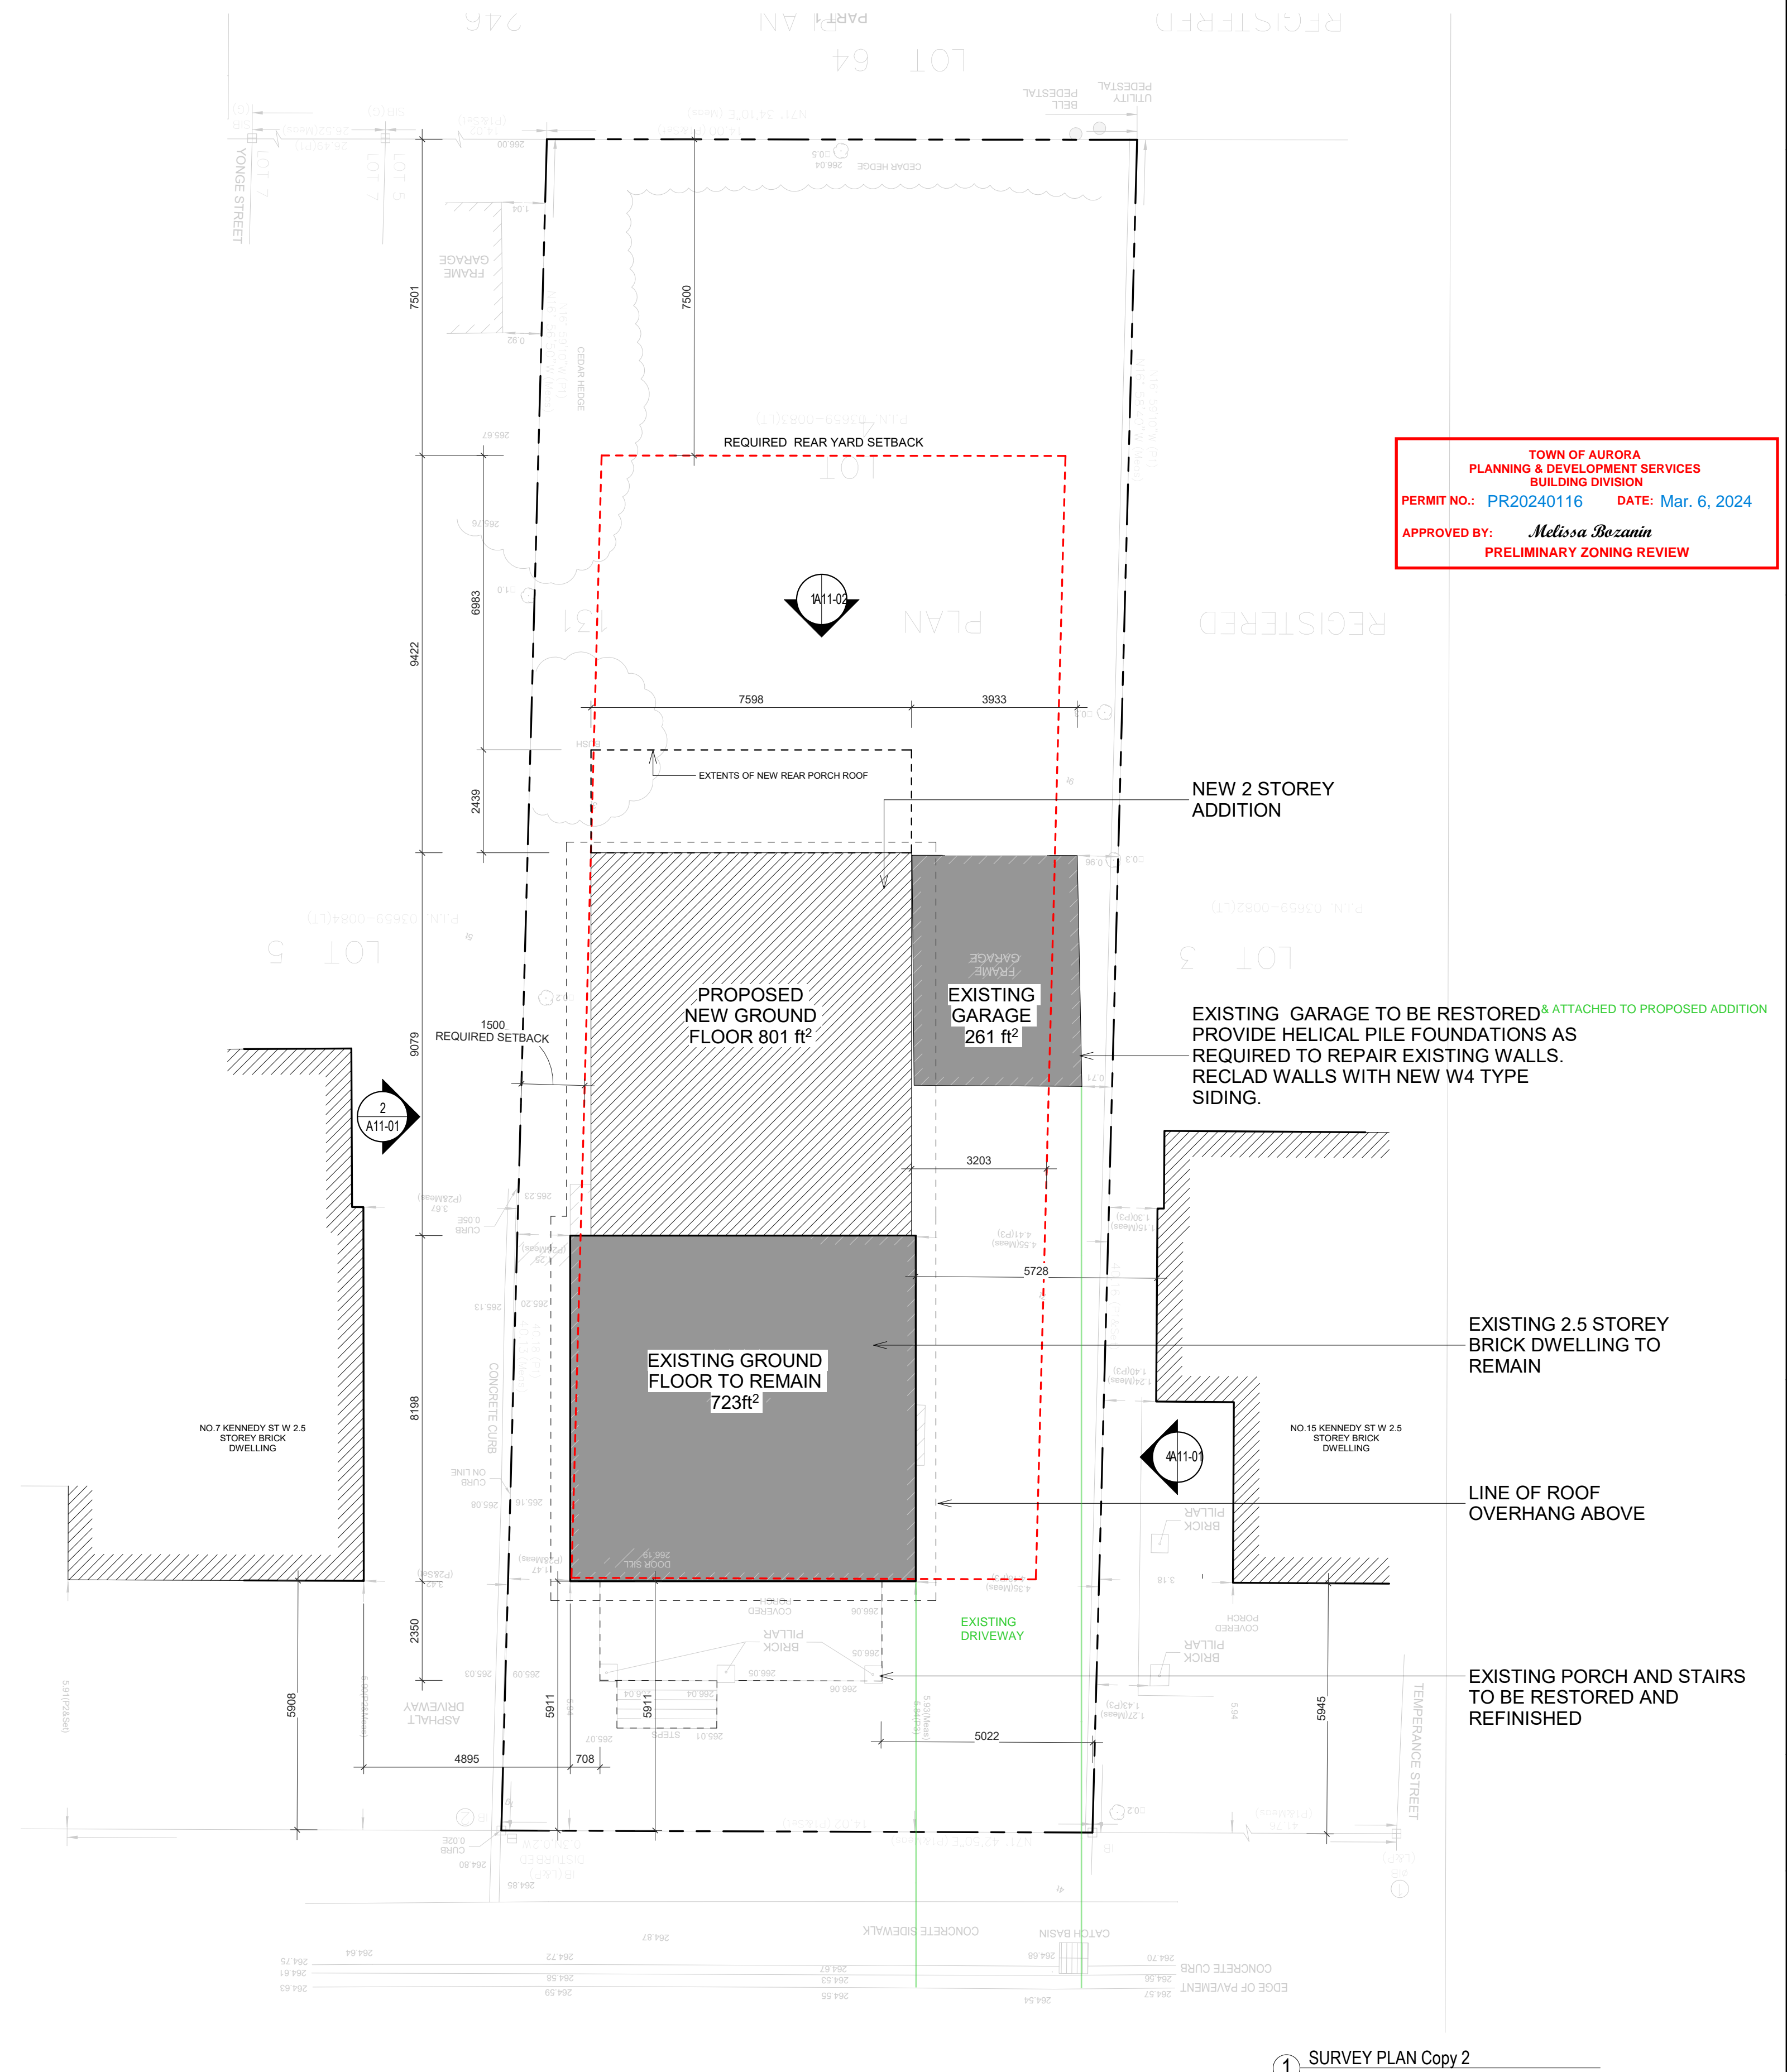

TOWN OF AURORA
PLANNING & DEVELOPMENT SERVICES
BUILDING DIVISION
PERMIT NO.: PR20240116 DATE: Mar. 6, 2024
APPROVED BY: *Melissa Bozanin*
PRELIMINARY ZONING REVIEW

1 SURVEY PLAN Copy 2
1:100

C:\Users\David\OneDrive\Documents\10-18-23_Kennedy_david.dandrea88@gmail.com.rvt 2024-02-29 1:03:15 PM



EXISTING TO REMAIN

4 SOUTH ELEVATION
1:50



2 NORTH Elevation
1:50



TECHNICAL DESIGN STUDIO INC.

1051 Martin Grove Rd Etobicoke, ON
M9W 4W6
1 416.356.5775
1 416.244.4249

CONSULTANTS
STRUCTURAL

MEP


LANDSCAPING

CONSULTANT SPARE 1

KENNEDY
RENO/ADDITION

11 Kennedy St W, Aurora, ON
L4G 2L3

PB & SB

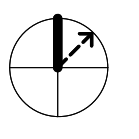

TOWN OF AURORA
PLANNING & DEVELOPMENT SERVICES
BUILDING DIVISION
PERMIT NO.: PR20240116 DATE: Mar. 6, 2024
APPROVED BY: *Melissa Bozanin*
PRELIMINARY ZONING REVIEW

2	ISSUED FOR PERMIT	02/29/24
1	ISSUED FOR COSTING	11/27/23
1	ISSUE	DATE


Job Number	Project Number
Drawn	DD
Checked	DD
Approved	DD

TITLE


ELEVATIONS

SHEET NUMBER

A11-01

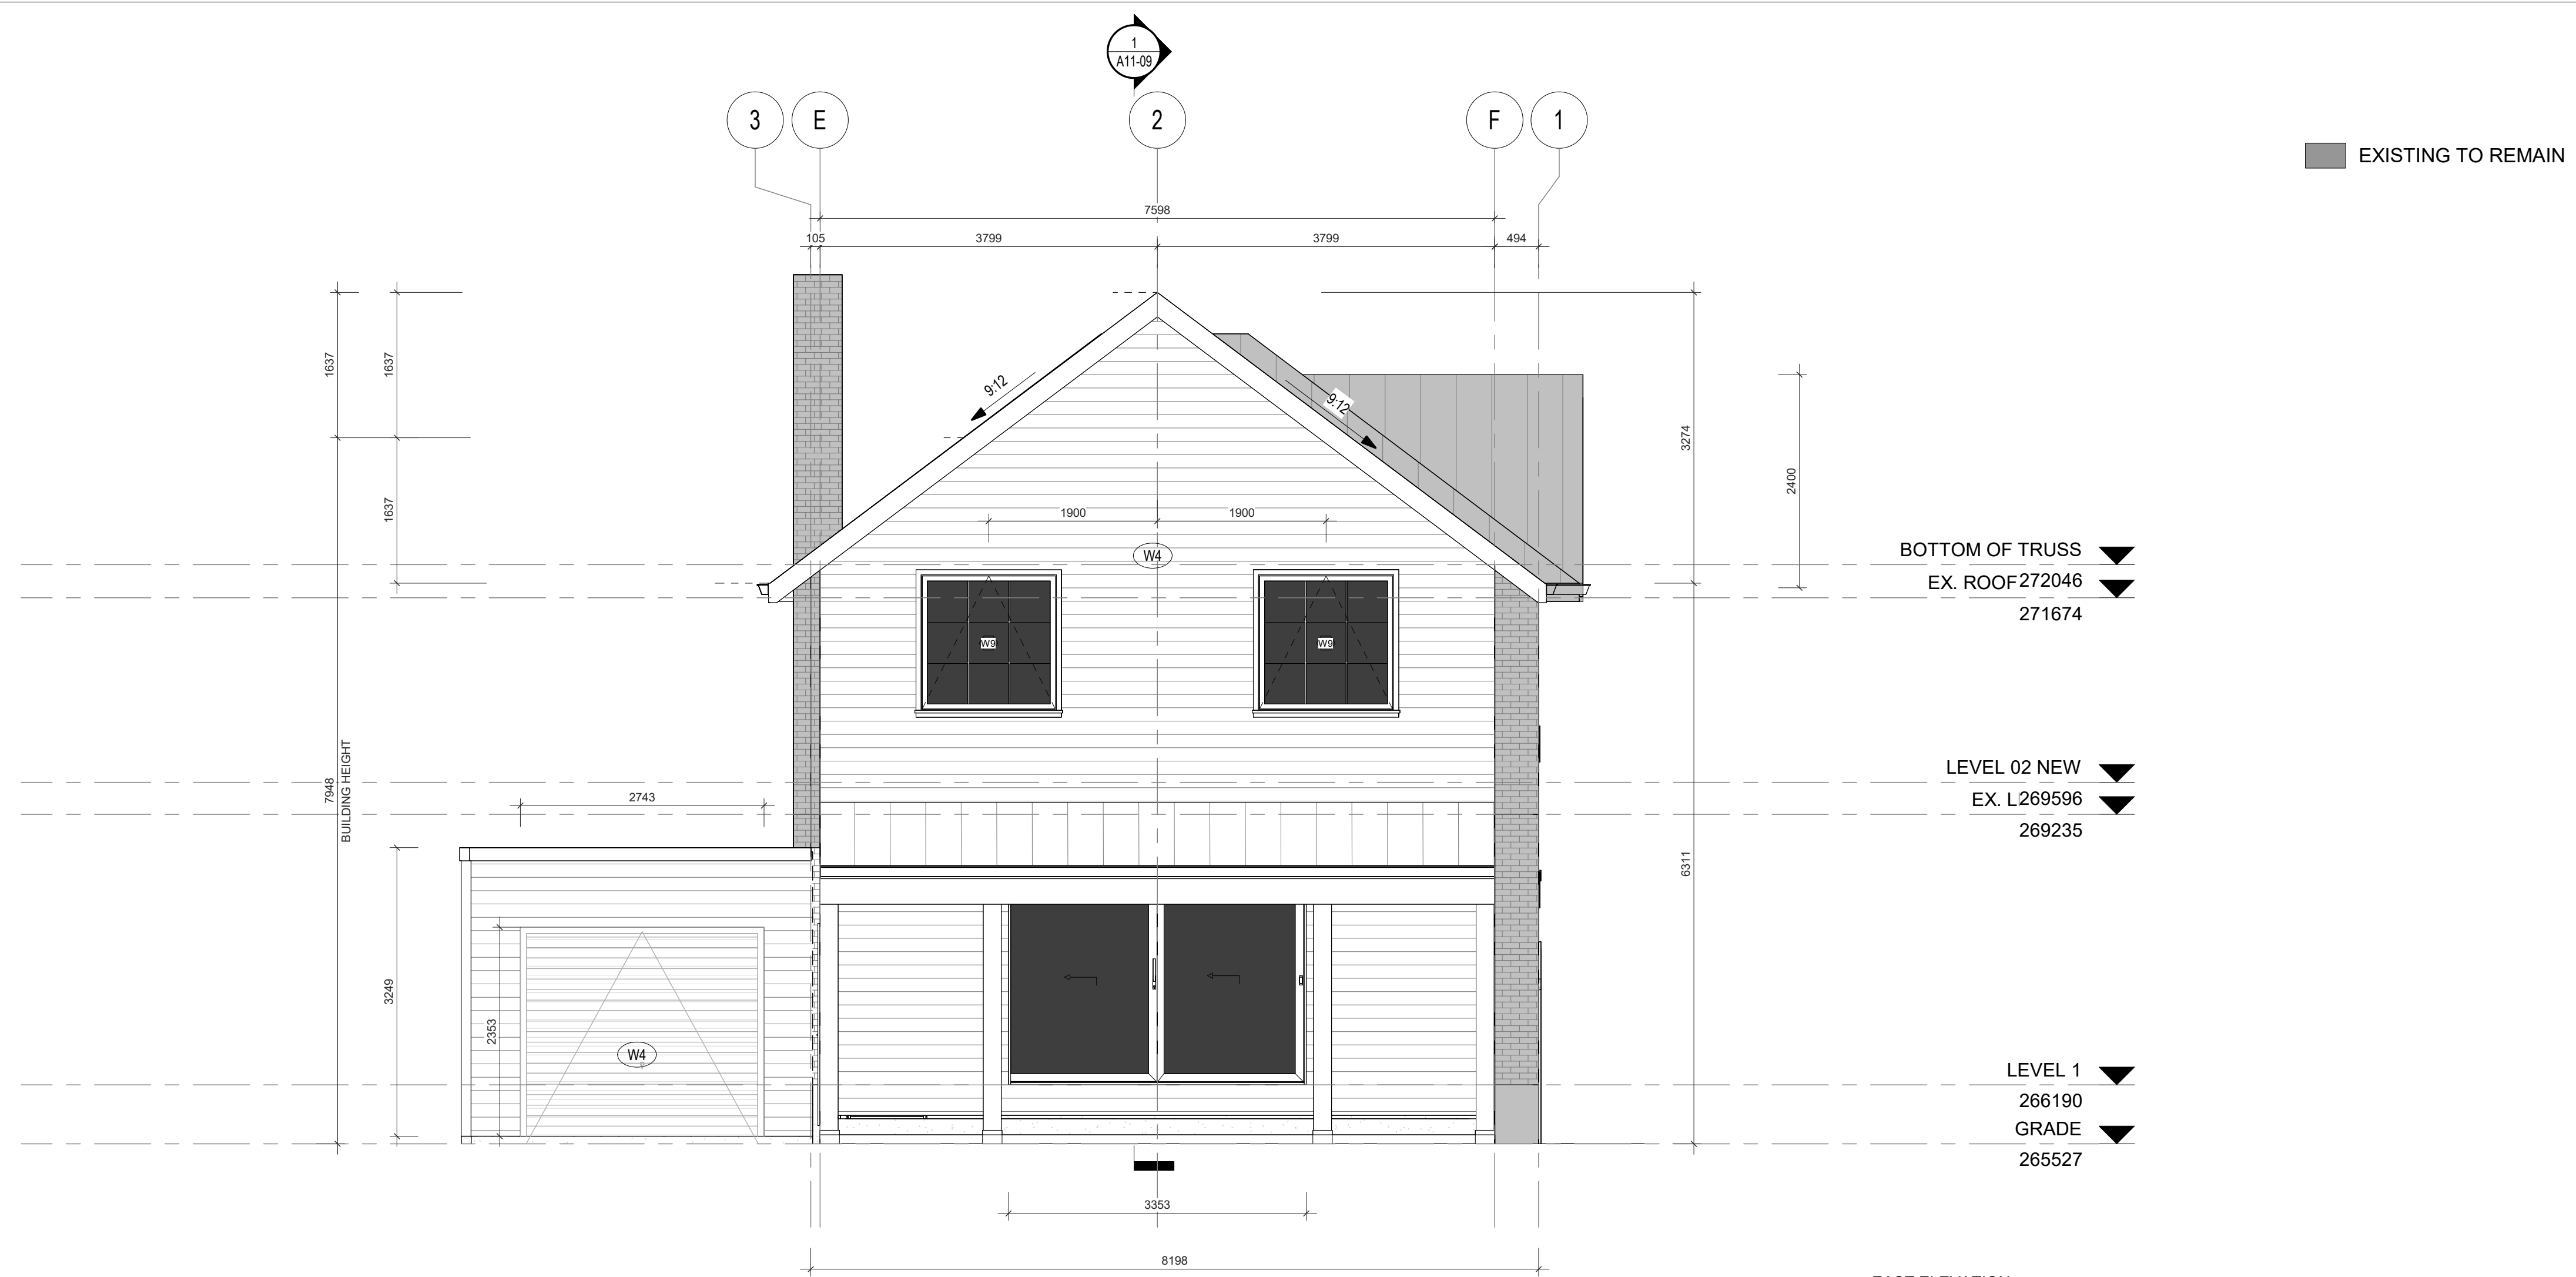

1 EAST ELEVATION
1:50

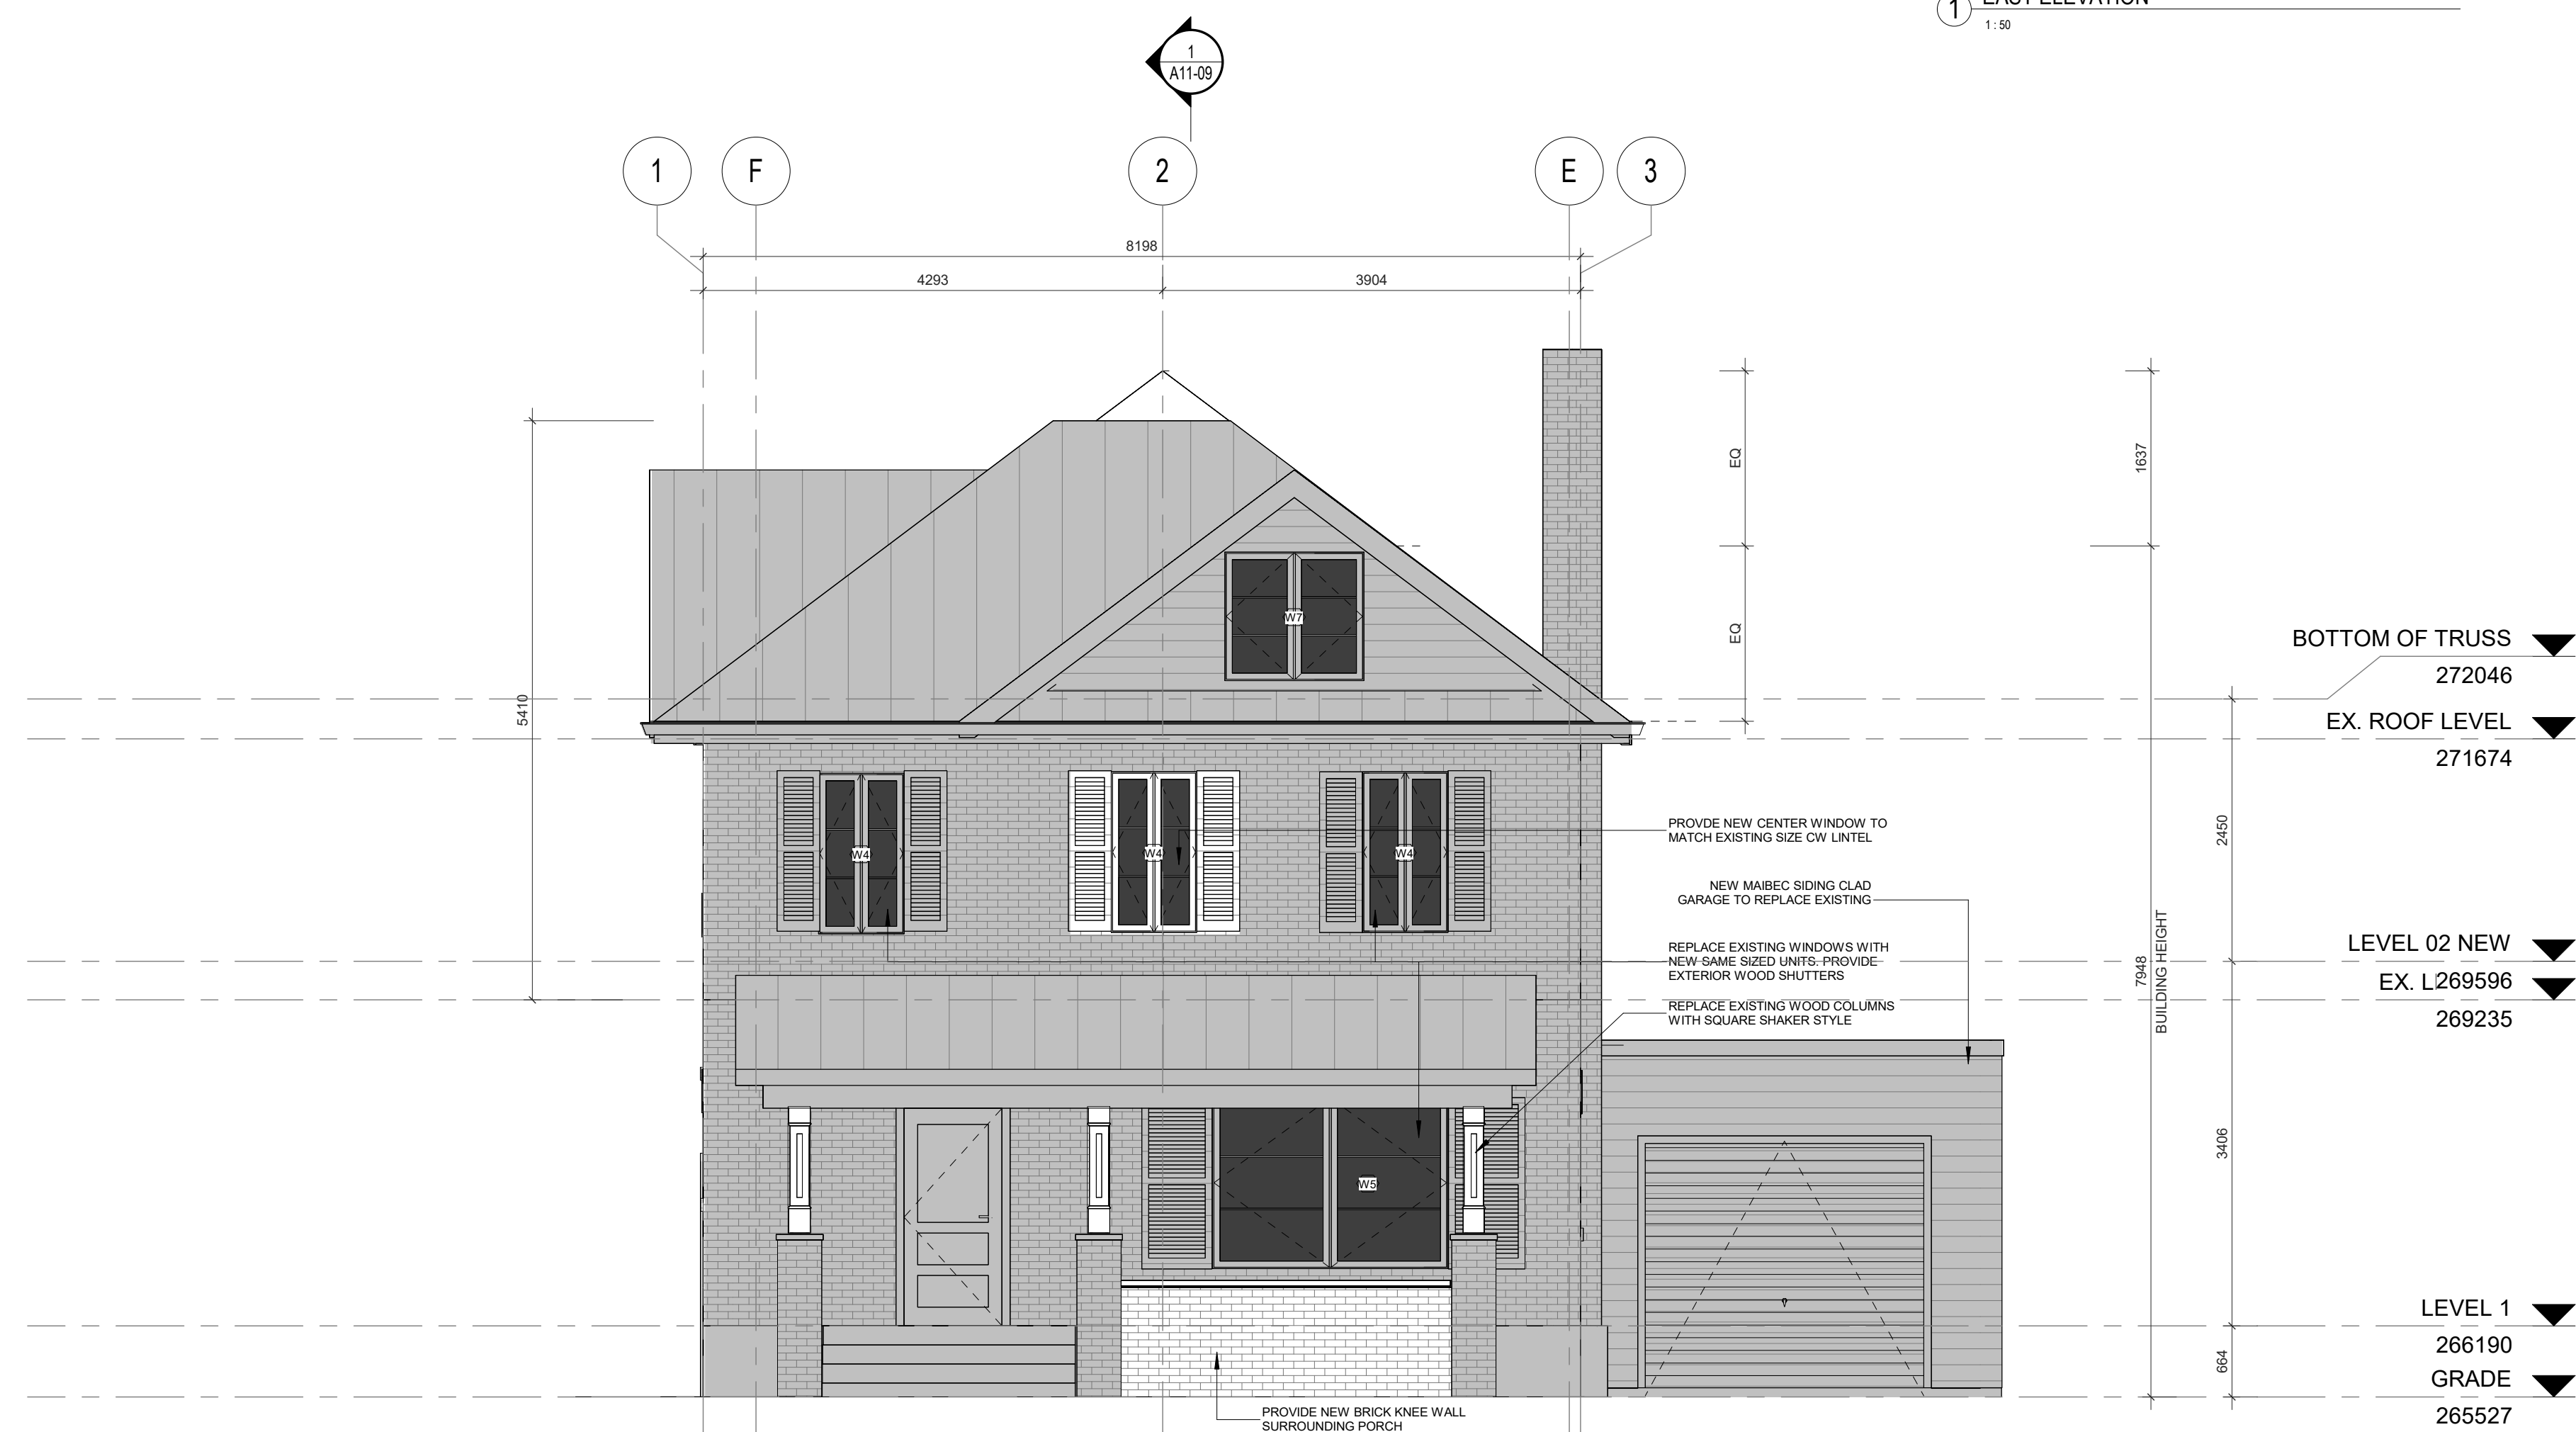

2 WEST Elevation
1:50



TECHNICAL DESIGN STUDIO INC.

1051 Martin Grove Rd Etobicoke, ON
M9W 4W6
1 416.356.5775
1 416.244.4249

CONSULTANTS

STRUCTURAL

MEP


LANDSCAPING

CONSULTANT SPARE 1

**KENNEDY
RENO/ADDITION**

11 Kennedy St W, Aurora, ON
L4G 2L3

PB & SB

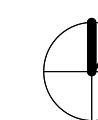

TOWN OF AURORA
PLANNING & DEVELOPMENT SERVICES
BUILDING DIVISION
PERMIT NO.: PR20240116 DATE: Mar. 6, 2024
APPROVED BY: *Melissa Bozarin*
PRELIMINARY ZONING REVIEW

2	ISSUED FOR PERMIT	02/29/24
1	ISSUED FOR COSTING	11/27/23
MARK	ISSUE	DATE

Job Number	Project Number
Drawn	DD
Checked	DD
Approved	DD

TITLE

ELEVATIONS

SHEET NUMBER

A11-02



TOWN OF AURORA COMMITTEE OF ADJUSTMENT REQUEST FOR DECISION

Meeting Date: _____ Agenda Item Number: _____

Application Name: _____

File Number(s): _____

IMPORTANT NOTICE

You must complete this form and submit it to the Secretary-Treasurer to ensure your name and address are accurately noted for future notification.

This meeting is your opportunity to voice any opinions or comments you may have regarding an Application for approval of a Minor Variance/Permission or Consent. Under the *Planning Act*, for a Minor Variance and Permission, Section 45(10) states that the Secretary-Treasurer shall send one copy of the decision, to each person or public body who appeared in person or by counsel at the hearing AND who filed with the Secretary-Treasurer a written request for Notice of the Decision. For Consent, Section 53(17) states that if the Committee gives or refuses to give provisional Consent, the Committee shall ensure written Notice of the Decision is given to each person or public body that made a written request to be notified of decision or conditions.

NOTE: Due to COVID-19, all Request for Decisions shall be emailed to Peter Fan, Secretary-Treasurer, at pfan@aurora.ca.

Please print clearly and provide information requested below.

Name: _____
(MR./MRS./MS) (First) (Last)

Address: _____

Municipality: _____ Postal Code: _____
(Must Be Provided)

Telephone: Residence _____ E-Mail: _____
Business _____ E-Mail: _____

Notice of Decision and/or future consideration of this Committee of Adjustment Application will be provided by E-Mail.

NOTE: Notice of this meeting was given by mail to all owners within 120 metres (400 feet) of the subject lands

Personal information on this form is collected under the legal authority of the *municipal act*, R.S.O.1990, and C.M.45, as amended. This information will be used for the purposes of sending correspondence relating to matters before council. The information is collected and maintained for the purpose of creating a record that is available to the general public pursuant to section 27 of the *municipal freedom of information and protection of privacy act*, R.S.O. 1990, C.M.56, as amended. Questions about this collection should be directed to the town clerk, town of aurora, 100 john west way, box 1000, aurora, Ontario, l4g 6j1, telephone: 905-727-4771